


| F.A.I. RTE. | SECTION | COUNTY    | TOTAL SHEETS | SHEET NO. |
|-------------|---------|-----------|--------------|-----------|
| 74          | (14-1)I | CHAMPAIGN | 22           | 7         |

# DETAIL SHOWING BEAM WIDTHS

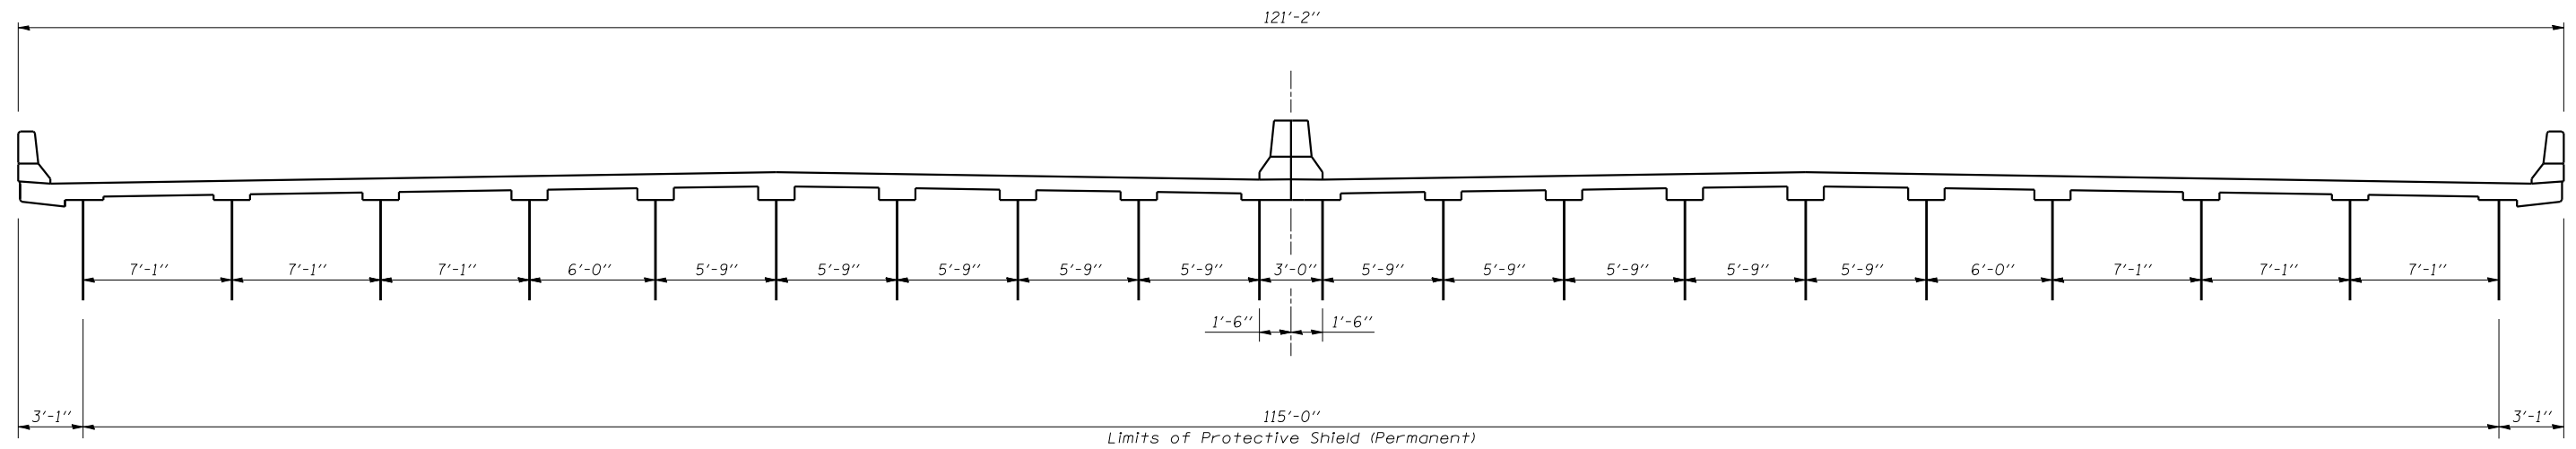

CROSS SECTION

SN 010-0021

ILLINOIS DEPARTMENT OF TRANSPORTATION  
**DETAIL SHOWING BEAM WIDTHS**  
 F.A.I. ROUTE 74  
 SECTION (14-1)I  
 CHAMPAIGN COUNTY

SCALE: NO SCALE      DRAWN BY: JRP  
 DATE: 09/14/06      CHECKED BY:

PLOT DATE : 10/20/2006  
 FILE NAME : c:\projects\0513606 (v81)\70622plan.dgn  
 PLOT SCALE : 1/8"=1'-0" / IN.  
 USER NAME : philippe\_j