
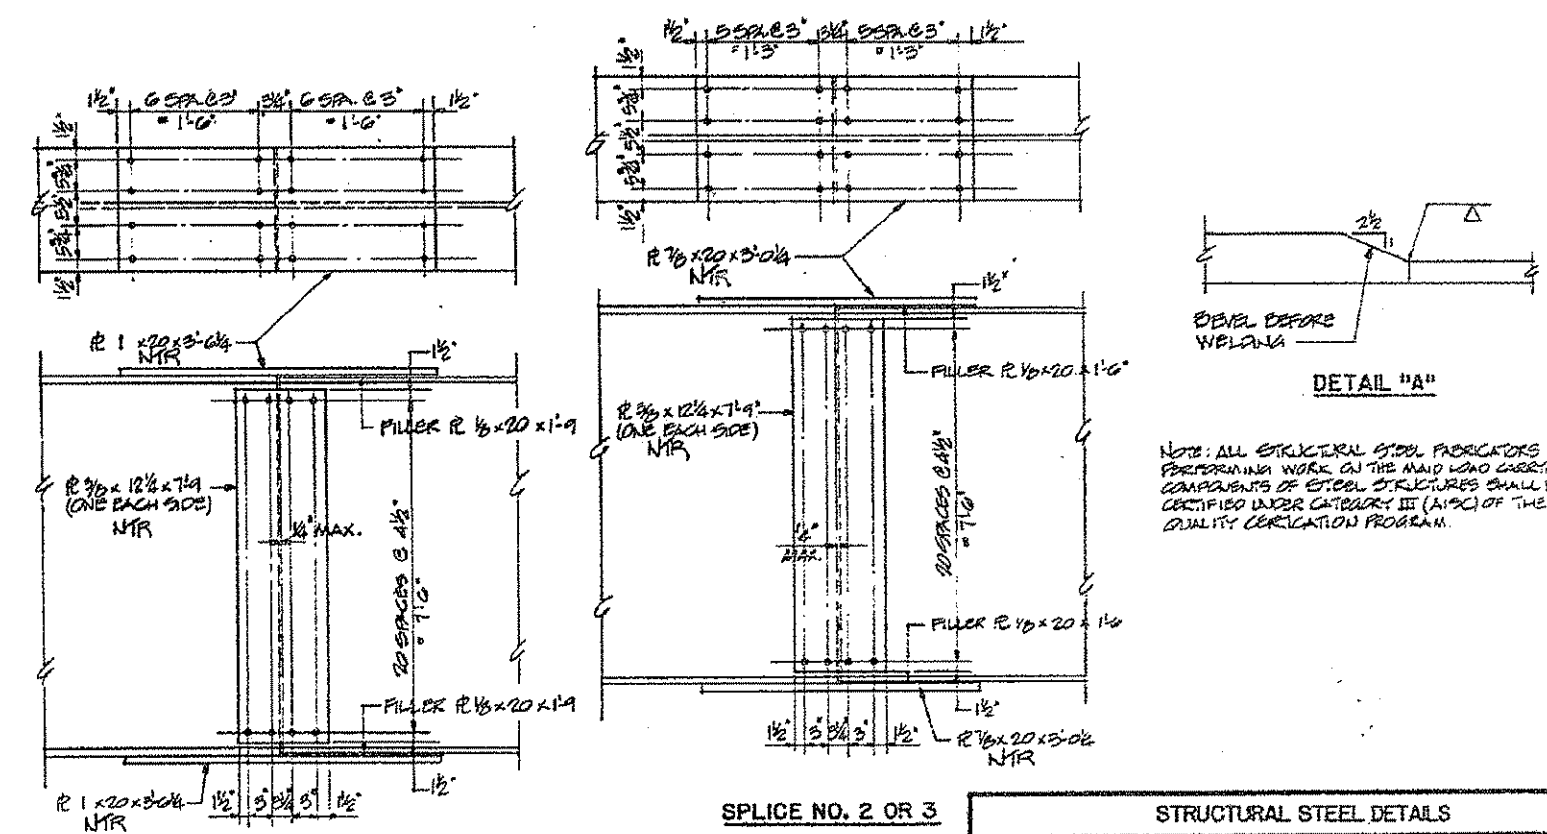
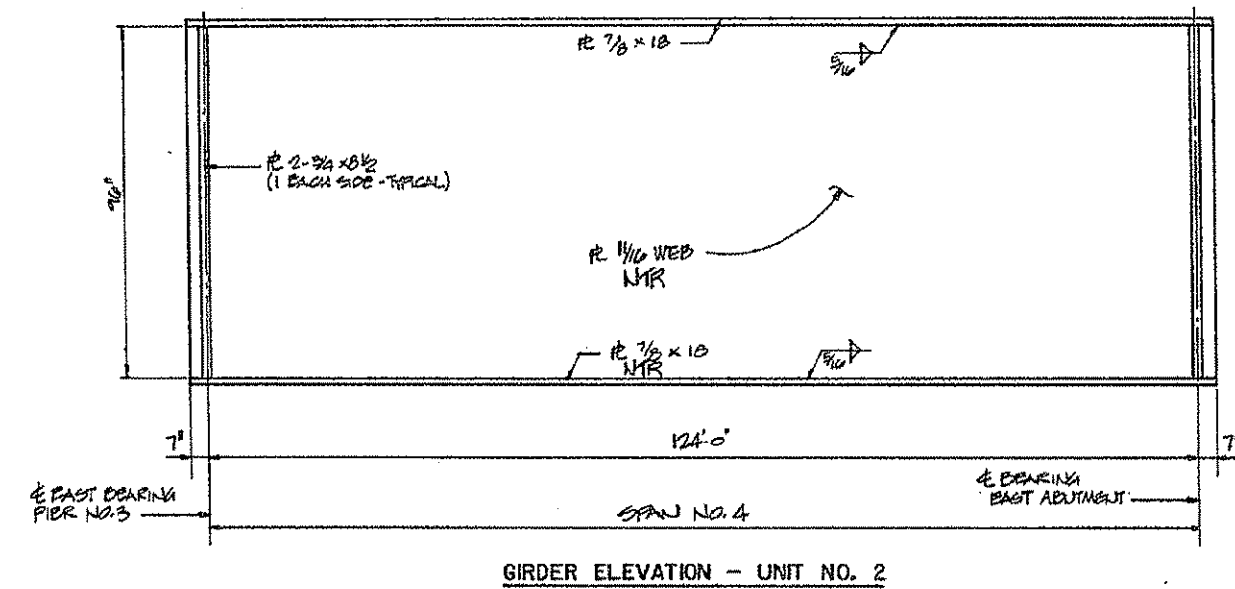


**FOR INFORMATION ONLY  
NOT FOR CONSTRUCTION**

Sheet No. 19  
of 35 Sheets

DISTRICT NO.	SECTION	COUNTY	TOTAL SHEETS	SHEET NO.
FAI 74	14-VB	CHAMPAIGN	140	102
CONTRACT NO. 70622				

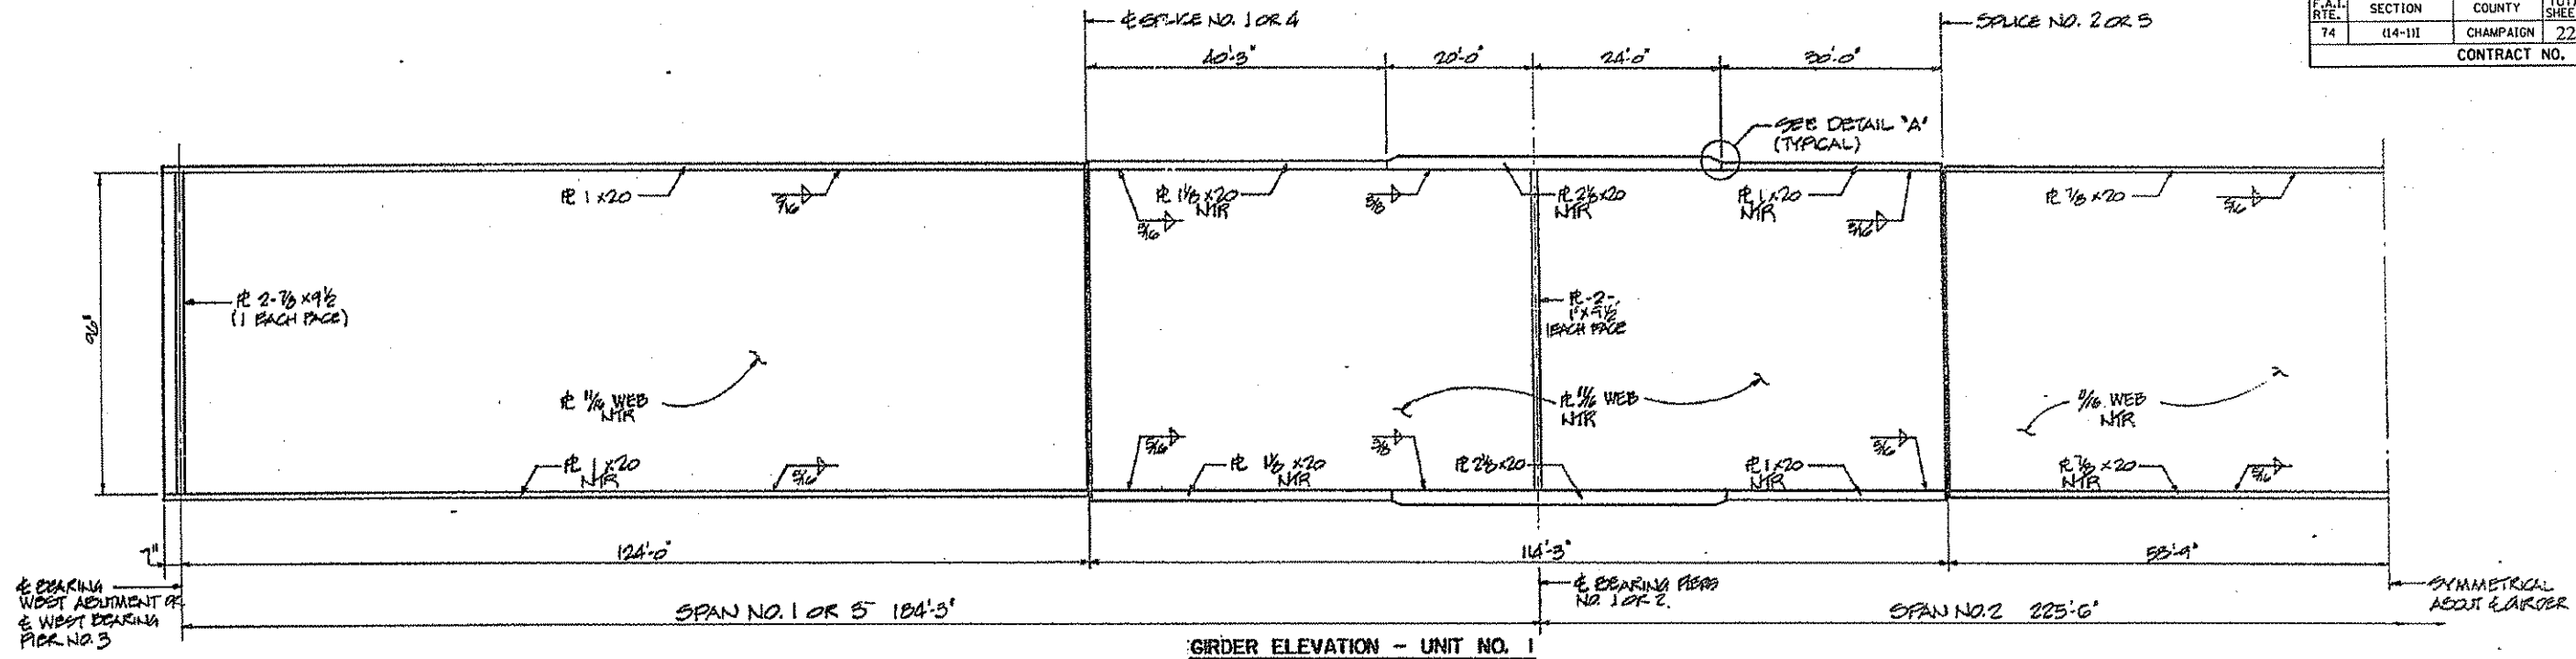

**SPLICE NO. 1 OR 4**  
(SPLICE NO. 4 SHOWN  
SPLICE NO. 1 SIMILAR)

**SPLICE NO. 2 OR 3**  
(SPLICE NO. 3 SHOWN  
SPLICE NO. 2 SIMILAR)

ALL TOP AND BOTTOM  
SPICE FLANGE PLATES  
ARE IDENTICAL.  
NOTE: BOLTS SHALL BE 7/8".

REVISIONS		STATE OF ILLINOIS DEPARTMENT OF TRANSPORTATION DIVISION OF HIGHWAYS		DATE
1		FAI 74	S.N. 010-0021	JAN 288
2		STA. 1219+00.14	SEC. 14-VB/5	JUL 3/15
3		CHAMPAIGN COUNTY		
4		HOMER L. CHASTAIN & ASSOCIATES CONSULTING ENGINEERS		
5		PROJECT NO.		3400-5
6		SHEET NO.		