


F.A. RTE.	SECTION	COUNTY	TOTAL SHEETS	SHEET NO.
.	..	MACOUPIN	24	14
STA.		TO STA.		
FED. ROAD DIST. NO.	ILLINOIS	FED. AID PROJECT		

- * FAS 728 & FAU 8136
- ** D 6 RESURFACING 2007-1

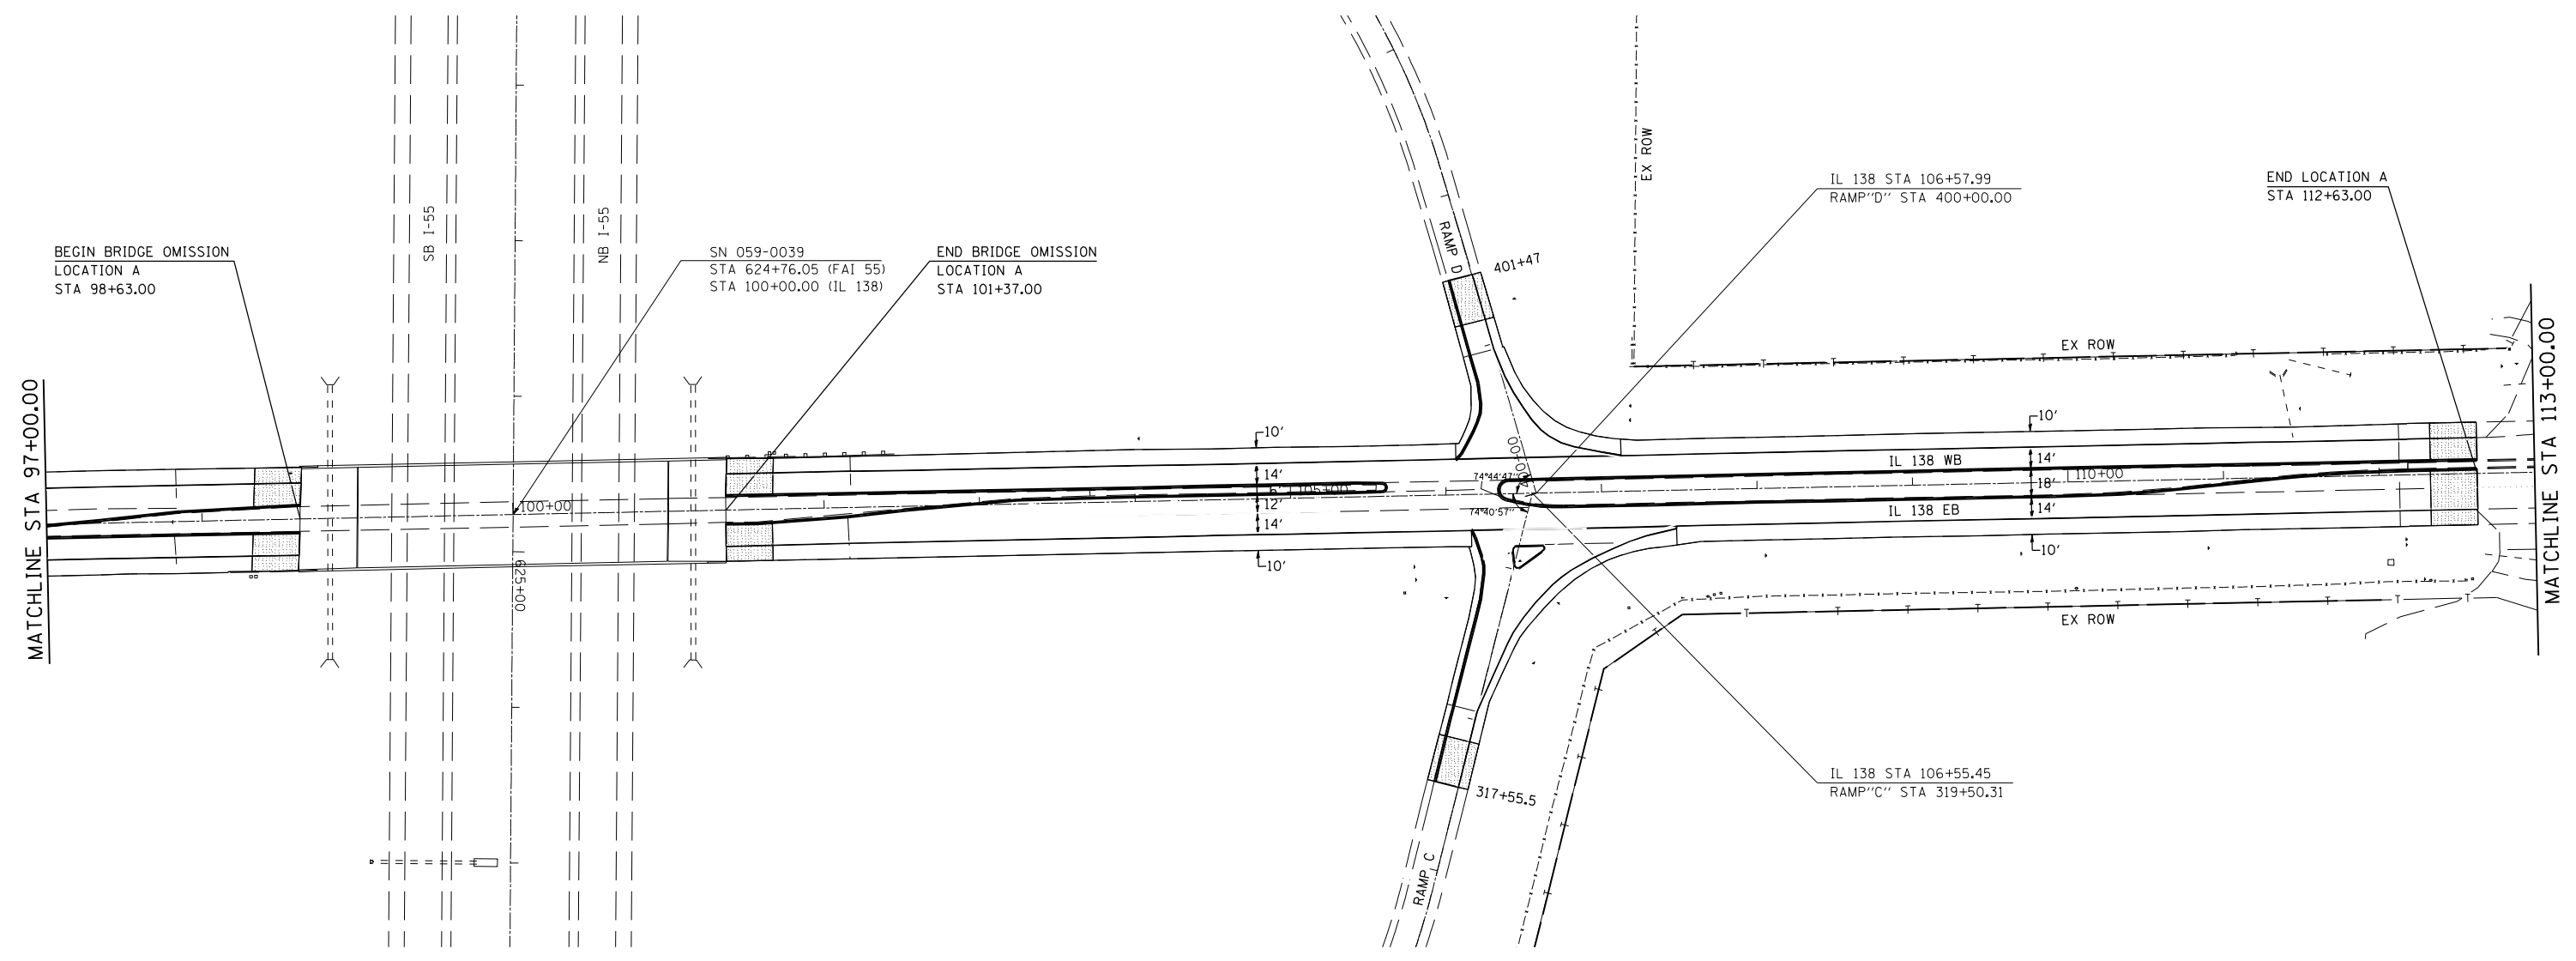

HMA SURF REM 1/2" / HMA SURF REM - BUTT JT /
 PCC SURF REM - BUTT JT

REVISIONS	
NAME	DATE

ILLINOIS DEPARTMENT OF TRANSPORTATION
 PLAN SHEET
 FAS 728 (IL 138) & FAU 8136 (STAUNTON ROAD)
 SECTION D 6 RESURFACING 2007-1
 MACOUPIN COUNTY

SCALE: VERT. / HORIZ.
 DATE: / / DRAWN BY: / CHECKED BY: /

NOTE:
 HMA FOR IL 138 INTERCHANGE RAMP WILL BE PAID FOR AS LEVELING BINDER, SURFACE, AND SHOULDERS (NOT AS INCIDENTAL HMA).

PLOT DATE = 10/24/2006
 FILE NAME = c:\p\projects\652483\sheet50.dgn
 PLOT SCALE = 1/8"=1'-0" / IN.
 USER NAME = laughlin-1