


F.A. RTE.	SECTION	COUNTY	TOTAL SHEETS	SHEET NO.
.	..	MACOUPIN	24	19

STA.	TO STA.
FED. ROAD DIST. NO.	ILLINOIS FED. AID PROJECT

- FAS 728 & FAU 8136
- D 6 RESURFACING 2007-1

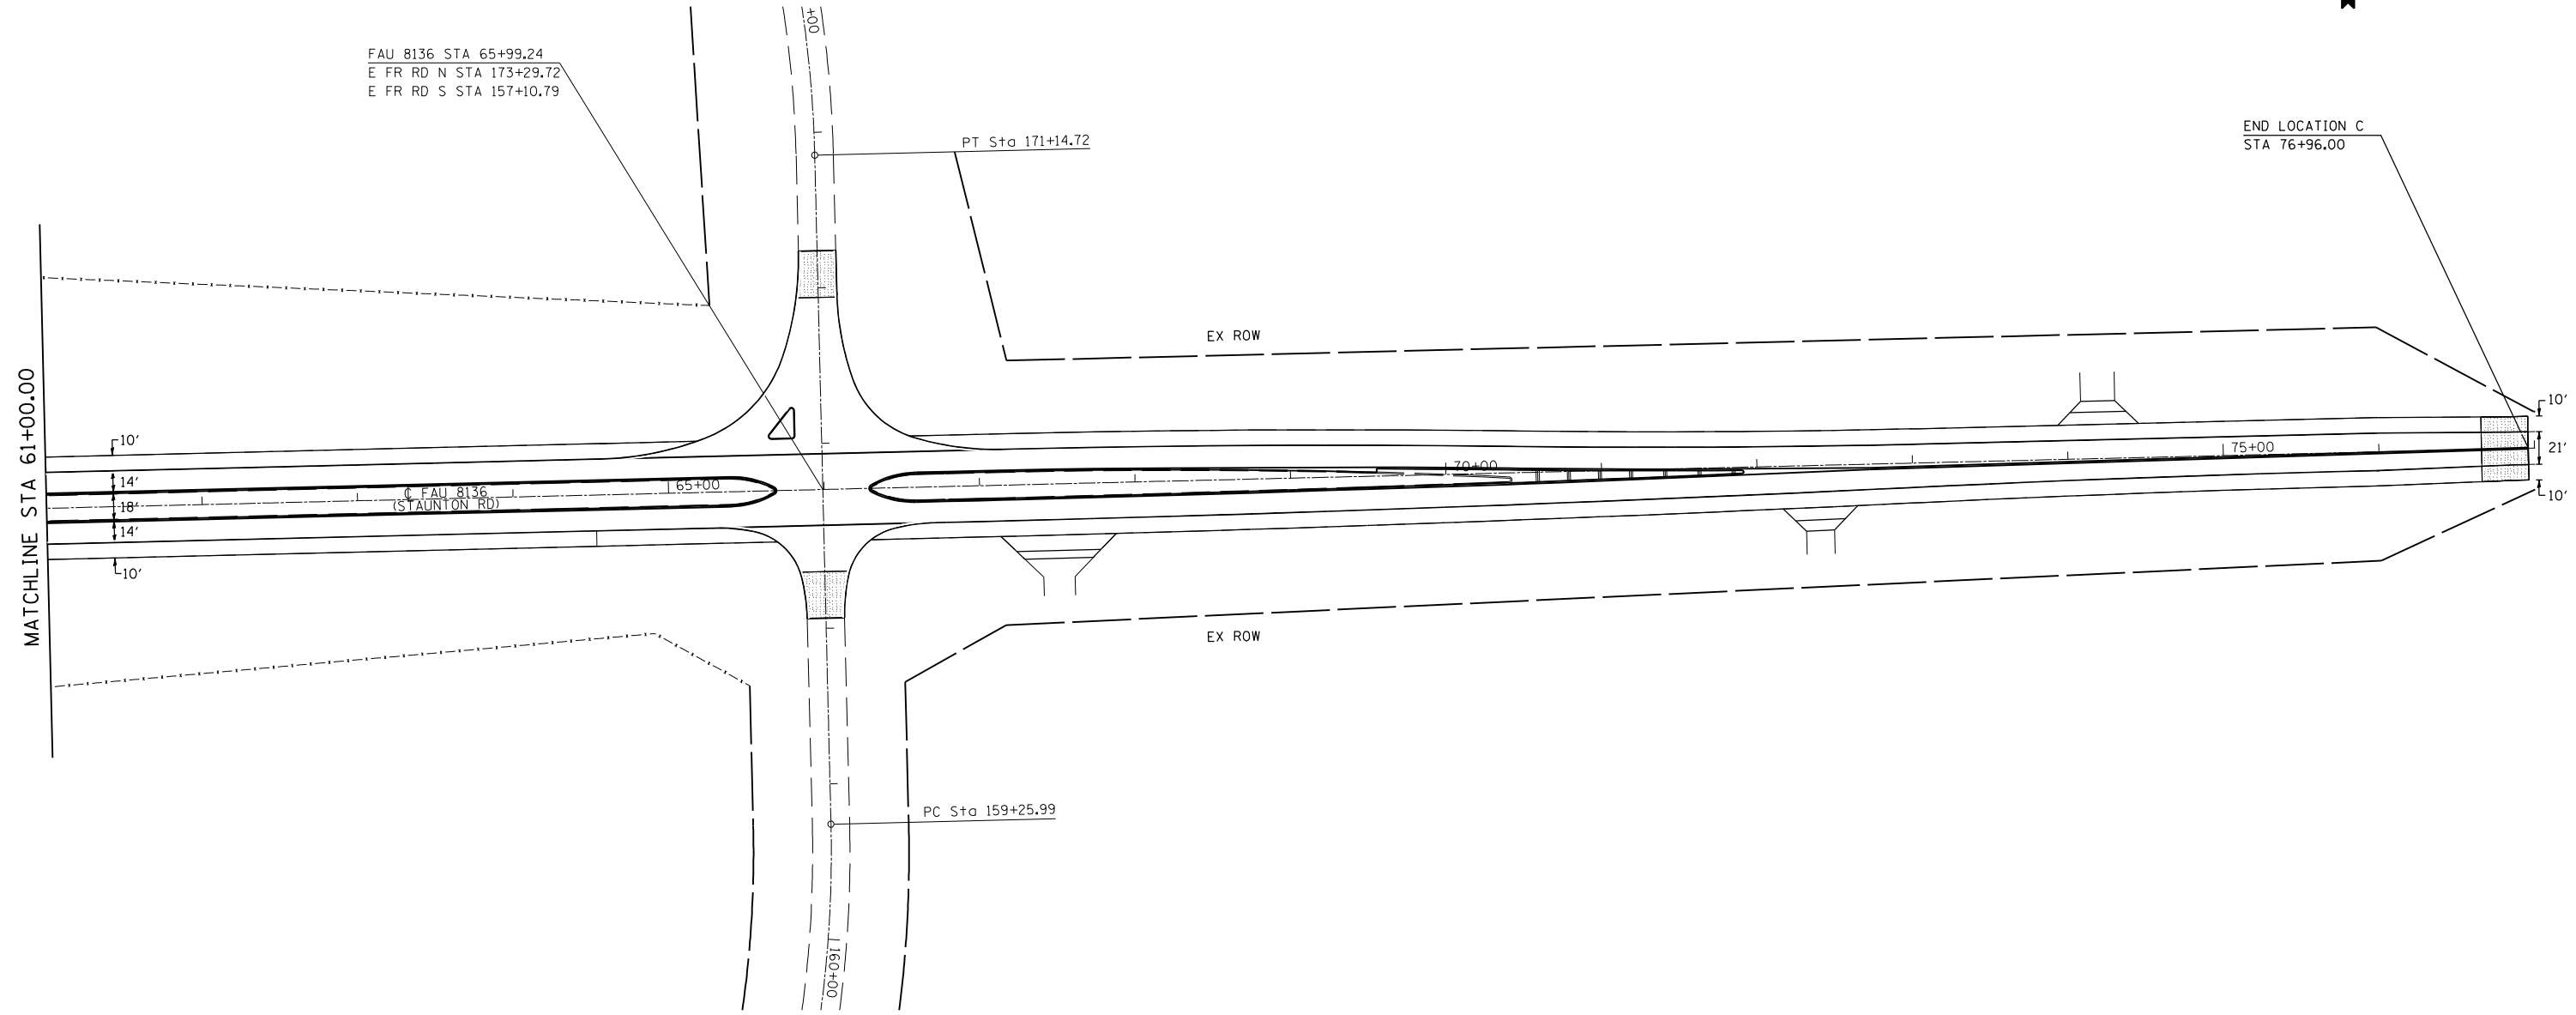

FAU 8136 STA 65+99.24  
 E FR RD N STA 173+29.72  
 E FR RD S STA 157+10.79

PT Sta 171+14.72

END LOCATION C  
 STA 76+96.00

MATCHLINE STA 61+00.00

EX ROW

EX ROW

FAU 8136  
 (STAUNTON RD)

PC Sta 159+25.99

HMA SURF REM 1 1/2" / HMA SURF REM - BUTT JT /  
 PCC SURF REM - BUTT JT

REVISIONS	
NAME	DATE

ILLINOIS DEPARTMENT OF TRANSPORTATION  
 PLAN SHEET  
 FAS 728 (IL 138) & FAU 8136 (STAUNTON ROAD)  
 SECTION D 6 RESURFACING 2007-1  
 MACOUPIN COUNTY  
 SCALE: VERT. \_\_\_\_\_  
 HORIZ. \_\_\_\_\_  
 DATE \_\_\_\_\_ DRAWN BY \_\_\_\_\_  
 CHECKED BY \_\_\_\_\_

NOTE:  
 HMA FOR STAUNTON ROAD INTERCHANGE RAMPS AND FRONTAGE  
 ROADS WILL BE PAID FOR AS LEVELING BINDER, SURFACE, AND  
 SHOULDERS (NOT AS INCIDENTAL HMA).

PLOT DATE = 10/25/2006  
 FILE NAME = c:\projects\652403\sheet59.dgn  
 PLOT SCALE = 1/8"=1'-0" / IN.  
 USER NAME = laughlin-1