


F.A. RTE.	SECTION	COUNTY	TOTAL SHEETS	SHEET NO.
•	••	VARIOUS	30	7

STA.	TO STA.
FED. ROAD DIST. NO.	ILLINOIS FED. AID PROJECT

• VARIOUS
•• D-6 TRAFFIC SIGNAL MOD 2004-2

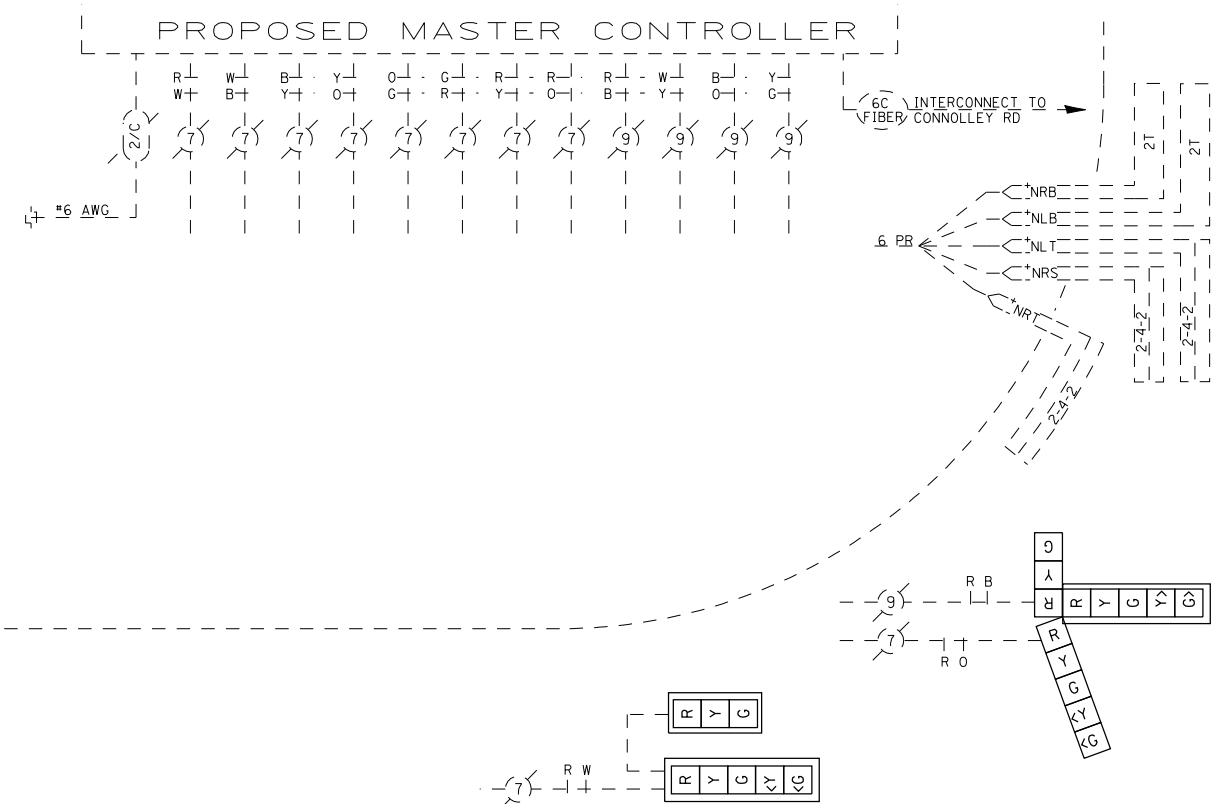

TRAFFIC SIGNAL QUANTITIES


IL 10 & HEITMANN DRIVE (LINCOLN)

QUANTITY	UNIT	ITEM
1	EACH	MODIFY EXISTING CONTROLLER CABINET
12	EACH	TRAFFIC SIGNAL BACKPLATE
1	EACH	REMOVE EXISTING TRAFFIC SIGNAL EQUIPMENT
2	EACH	SIGNAL HEAD, POLYCARBONATE, LED, 1-FACE, 3-SECTION, MAST ARM MOUNTED
4	EACH	SIGNAL HEAD, POLYCARBONATE, LED, 1-FACE, 5-SECTION, MAST ARM MOUNTED
4	EACH	SIGNAL HEAD, POLYCARBONATE, LED, 3-FACE, 1-3 SECTION, 2-5 SECTION, BRACKET MOUNTED

NOTE: ALL REMOVAL ITEMS SHALL BE DELIVERED TO CITY OF LINCOLN CONTACT TRACY JACKSON 732-4655


REMOVE EXISTING TRAFFIC SIGNAL EQUIPMENT CONSISTS OF:

10	EACH	SIGNAL HEAD ASSEMBLY
----	------	----------------------

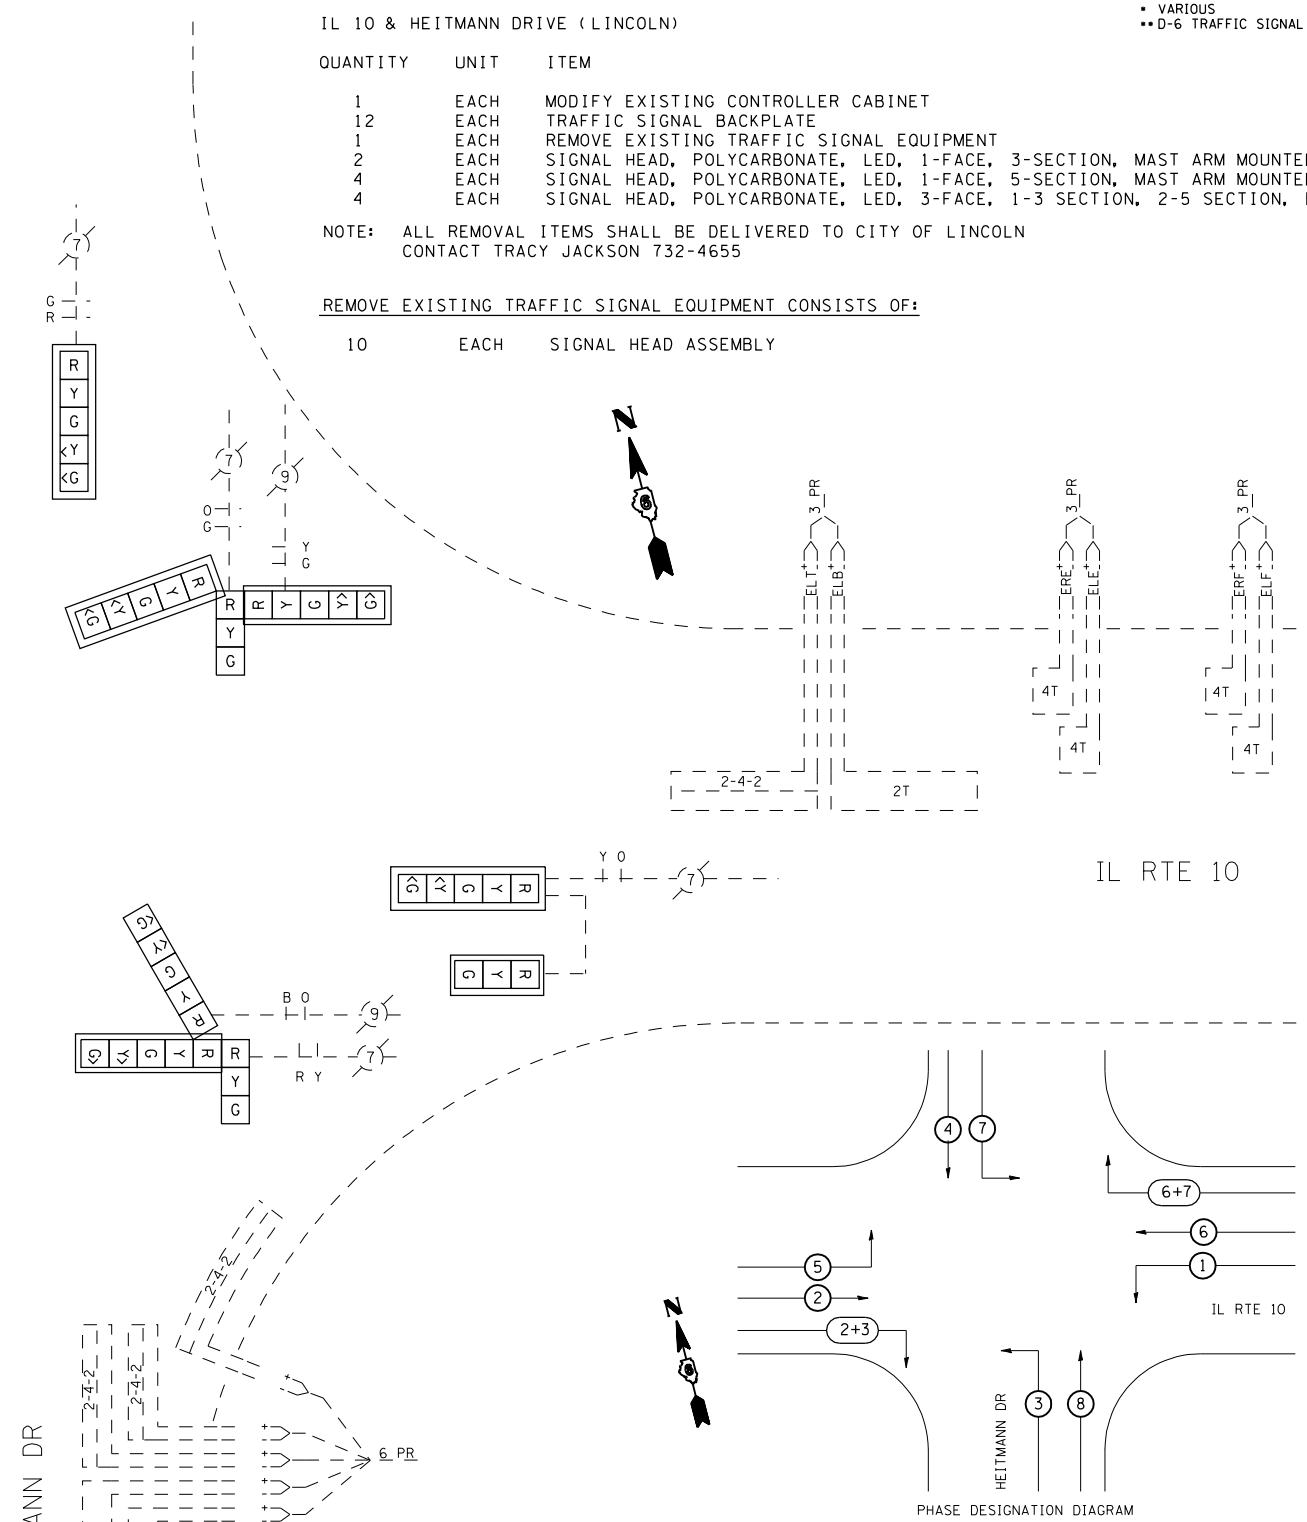

EXIST LOOP DETECTORS

SYSTEM CALL (S)	CALL ON GREEN ONLY	PHASE	WLF	WRF	WLE	WRE	ELE	ERE	MLB	MLT	ELT	ELB	ELF	ERF	NRT	NRS	NRB	NLB	NLT	SLB	SLT	SRS	SRT	SRB	SRB
S	S	2	3 PR	3 PR	3 PR	3 PR	3 PR	3 PR	3 PR	3 PR	3 PR	3 PR	3 PR	3 PR	6 PR	6 PR	6 PR	6 PR	6 PR	6 PR	6 PR	6 PR	6 PR	6 PR	6 PR

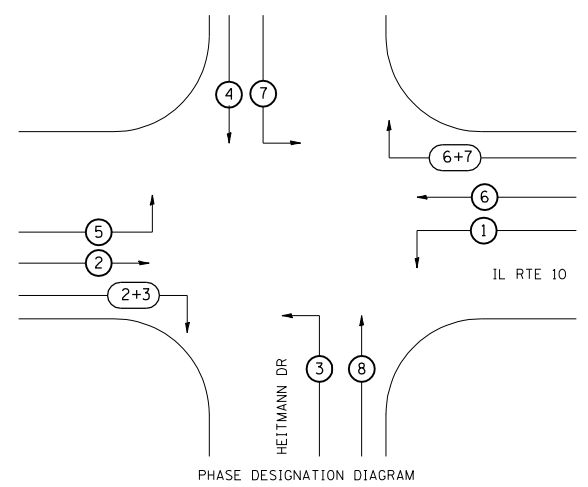

REVISIONS	
NAME	DATE

ILLINOIS DEPARTMENT OF TRANSPORTATION
EXISTING TRAFFIC SIGNALS
 IL 10 & HEITMANN DR
 LOGAN COUNTY
 SCALE: VERT. HORIZ. DATE: MAY '06
 DRAWN BY: KDA
 CHECKED BY:

PLOT DATE = 10/24/2006
 FILE NAME = c:\p\projects\652884\ts_sheets.m32
 PLOT SCALE = 42,352% / IN.
 USER NAME = laughlin-1