

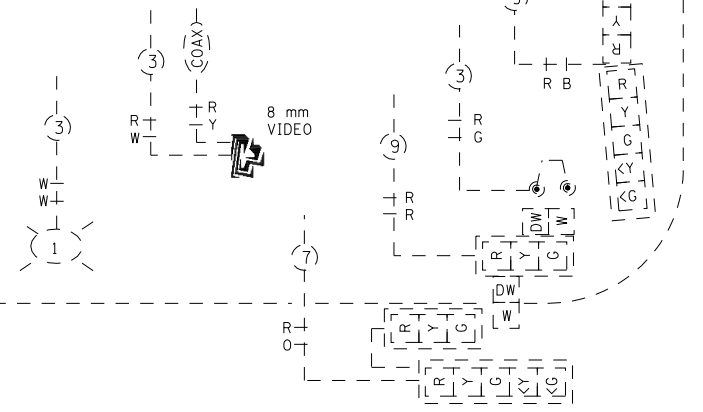
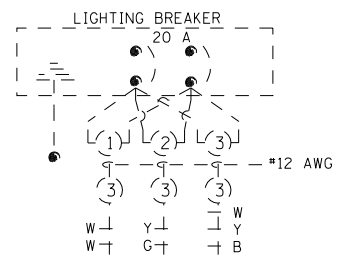



F.A. RTE.	SECTION	COUNTY	TOTAL SHEETS	SHEET NO.
.	**	VARIOUS	30	22
STA.		TO STA.		
FED. ROAD DIST. NO.	ILLINOIS	FED. AID PROJECT		
• VARIOUS				
•• D-6 TRAFFIC SIGNAL MOD 2004-2				

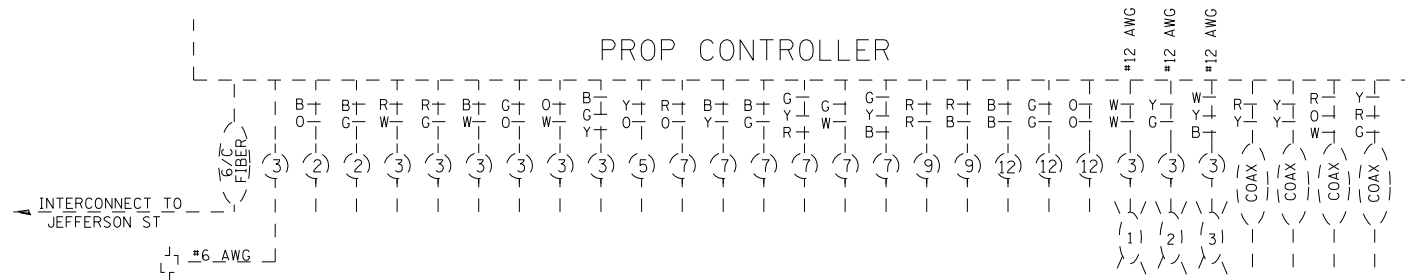



STATE ST

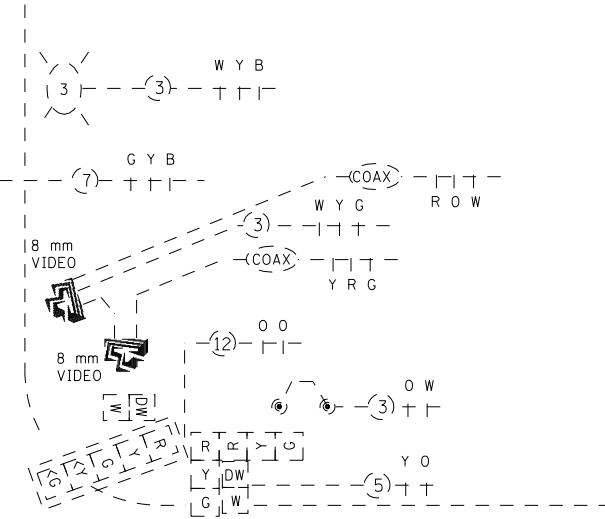

IL 16 (UNION ST)

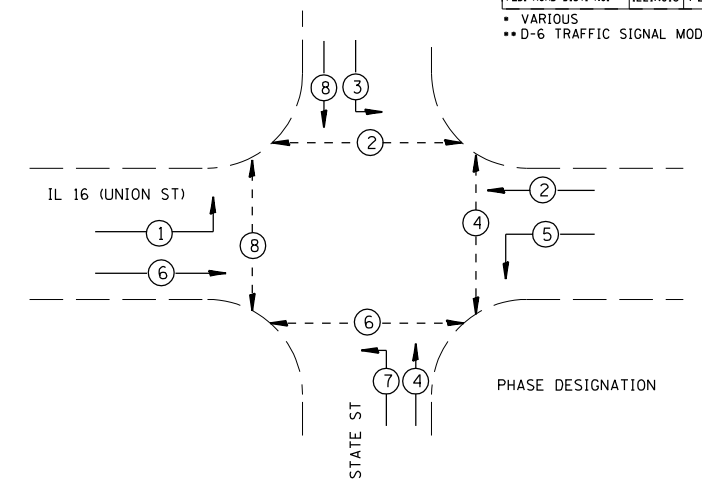

PHASE DESIGNATION

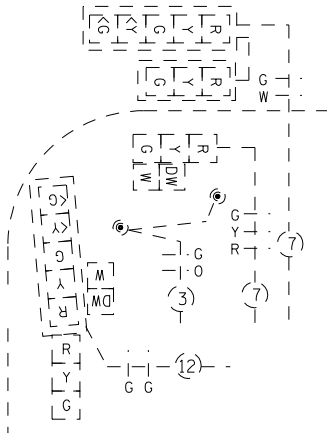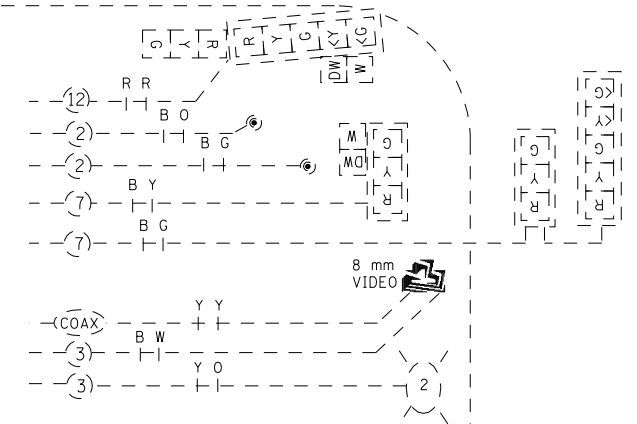

TRAFFIC SIGNAL QUANTITIES

IL 16 & STATE ST (LITCHFIELD)

QUANTITY	UNIT	ITEM
1	EACH	MODIFY EXISTING CONTROLLER CABINET
10	EACH	REBUILD EXISTING TRAFFIC SIGNAL FACE, 3-SECTION, LED
8	EACH	REBUILD EXISTING TRAFFIC SIGNAL FACE, 5-SECTION, LED
8	EACH	REBUILD EXISTING PEDESTRIAN SIGNAL HEAD FACE, LED

NOTES:

- REBUILD EXISTING SIGNAL HEAD FACE SHALL INCLUDE REMOVING BACK REFLECTOR AND REPLACING ALL INCANDESCENT LAMPS AND LENSES WITH LED INDICATIONS.

REVISIONS	
NAME	DATE

ILLINOIS DEPARTMENT OF TRANSPORTATION
EXISTING TRAFFIC SIGNALS
 IL 16 & STATE ST
 MONTGOMERY COUNTY
 SCALE: VERT. DRAWN BY: KDA
 HORIZ. CHECKED BY:
 DATE: MAY '06