


F.A. RTE.	SECTION	COUNTY	TOTAL SHEETS	SHEET NO.
*	**	VARIOUS	30	28
STA.		TO STA.		
FED. ROAD DIST. NO.	ILLINOIS	FED. AID PROJECT		

- VARIOUS
- D-6 TRAFFIC SIGNAL MOD 2004-2

LEGEND

1 PREFORMED PLASTIC PAVEMENT MARKING TYPE B, LINE 24" (WHITE)

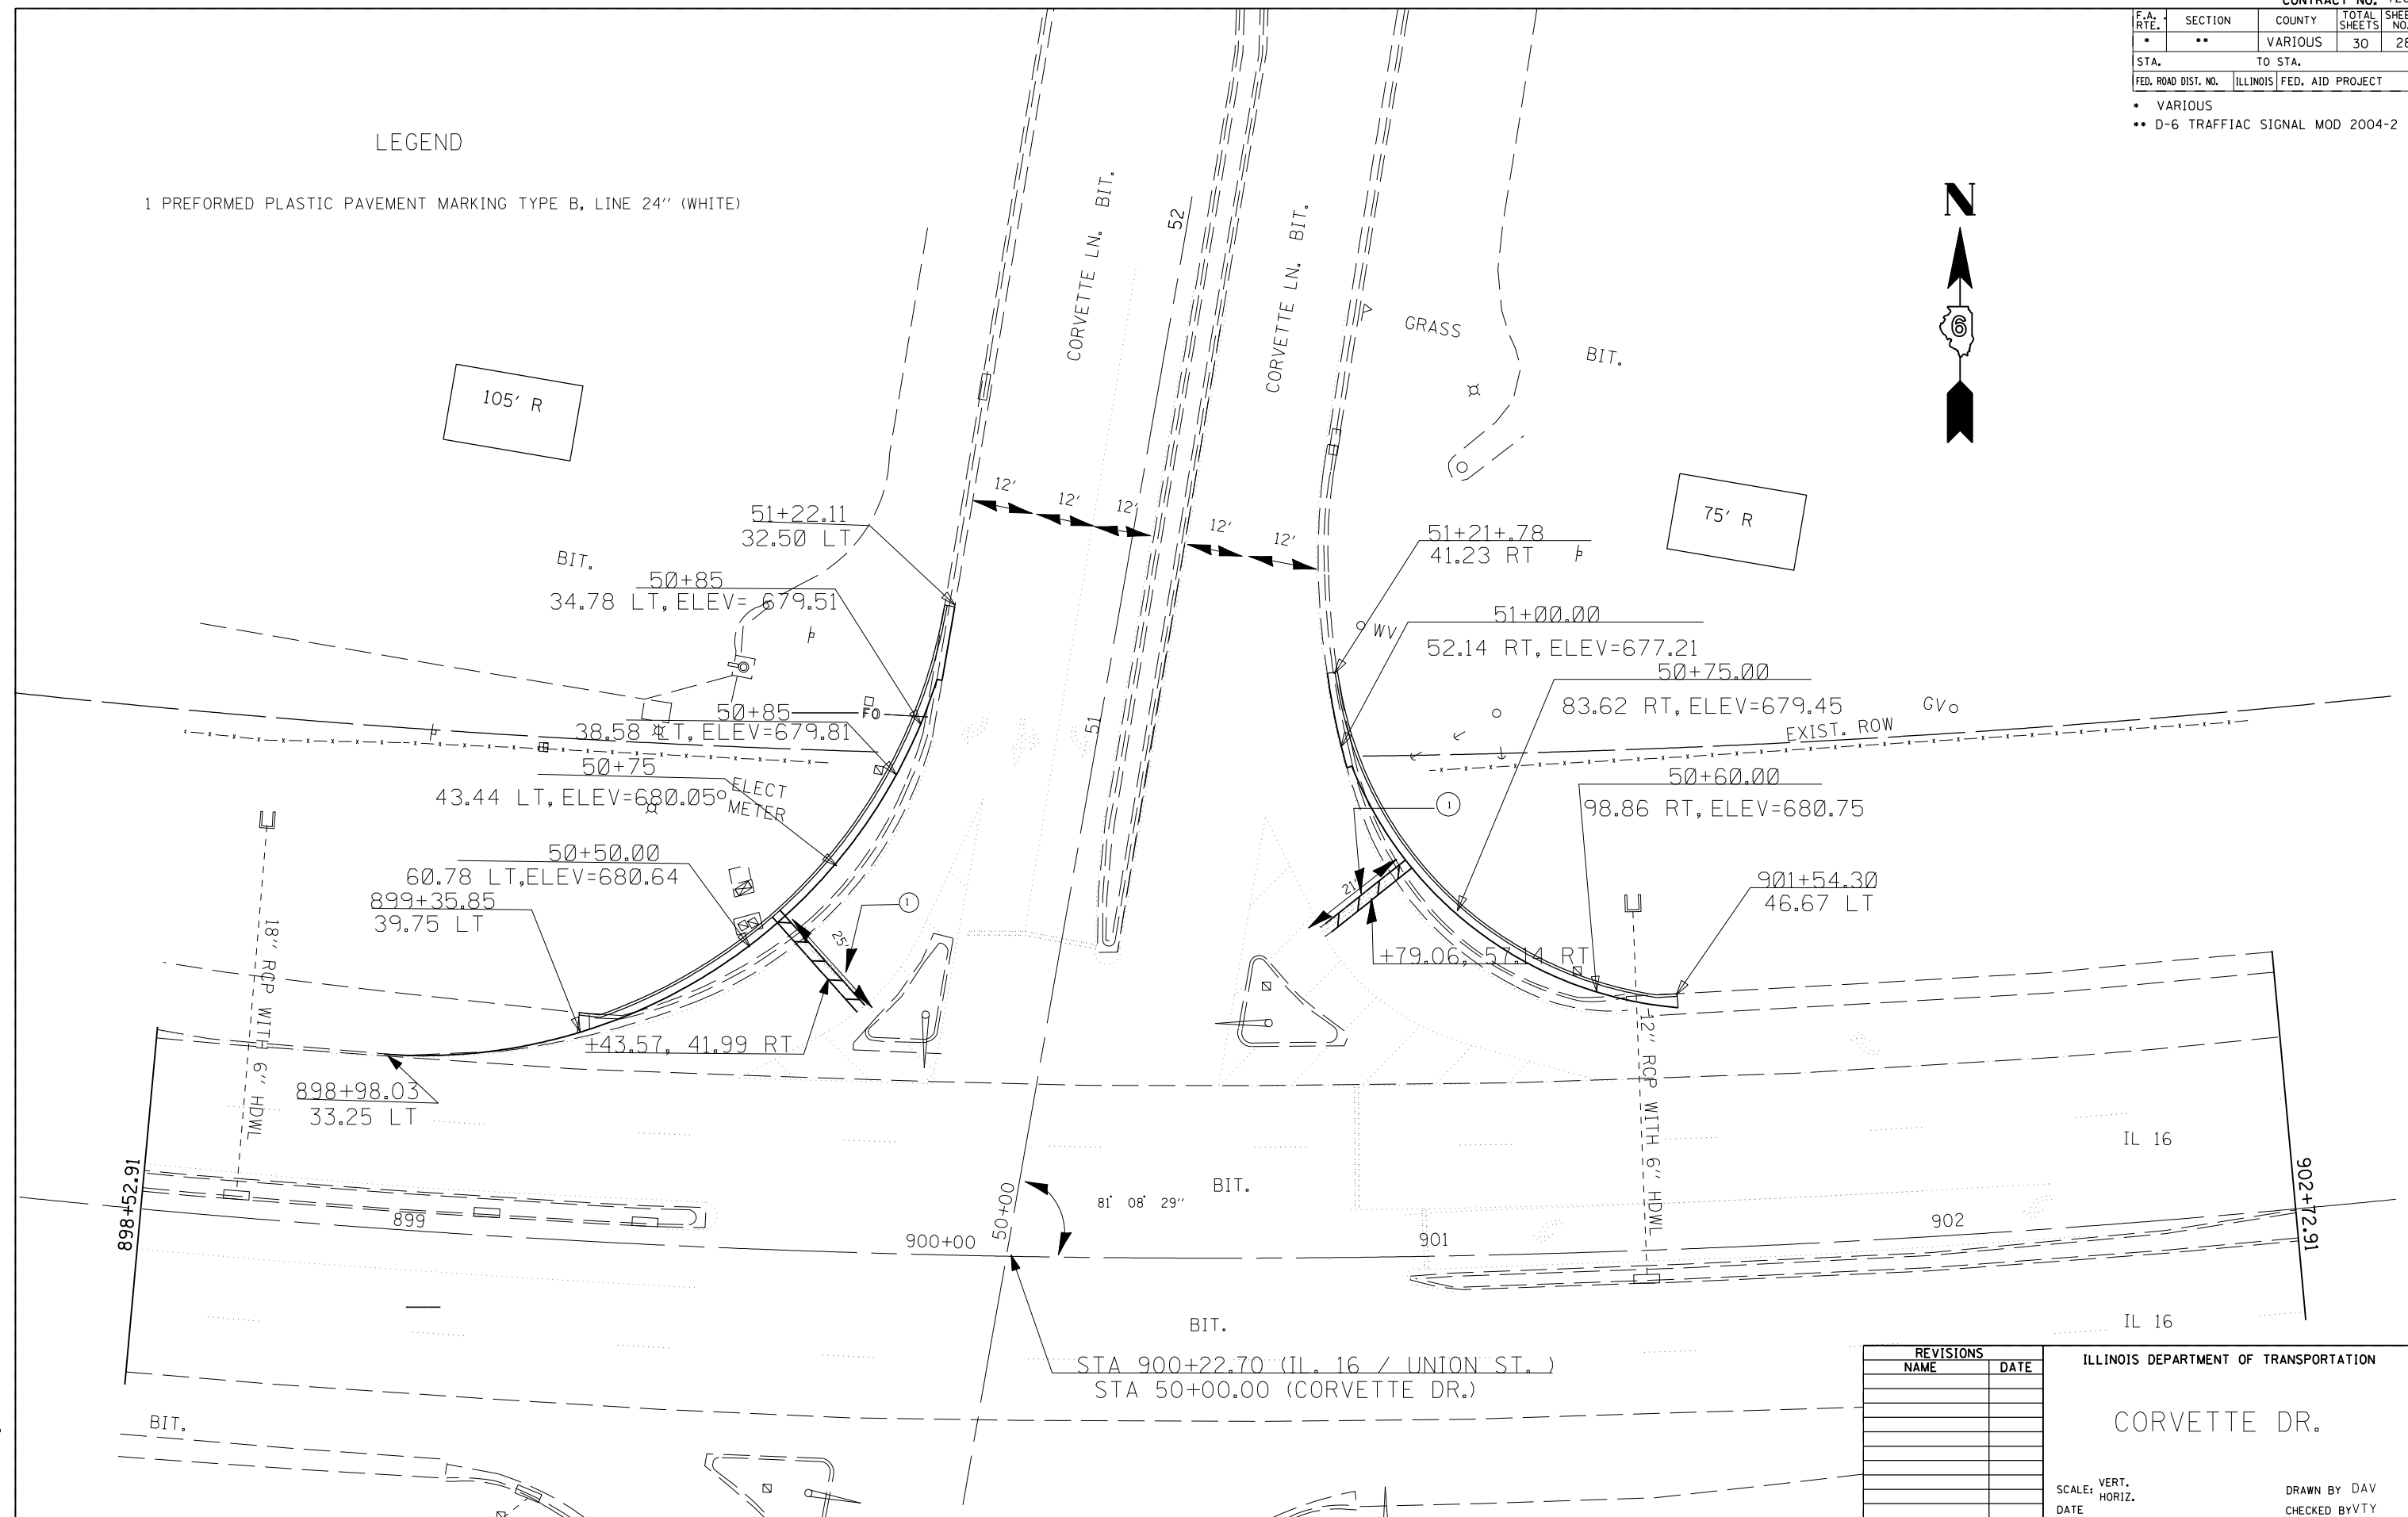

PLOT DATE = 10/24/2005
 FILE NAME = c:\p\projects\652884\inter-section.dgn
 PLOT SCALE = 2/6471 / IN.
 USER NAME = laughlin-1

REVISIONS	
NAME	DATE

ILLINOIS DEPARTMENT OF TRANSPORTATION
 CORVETTE DR.
 SCALE: VERT. / HORIZ.
 DATE
 DRAWN BY DAV
 CHECKED BY VTY

INTERSECTION DETAIL