



STATE OF ILLINOIS
DEPARTMENT OF TRANSPORTATION


F.A.P. RTE.	SECTION	COUNTY	TOTAL SHEETS	SHEET NO.	SHEET NO. 2 OF 12 SHEETS
774	(107, 107Z) LS	EFFINGHAM	22	12	
FED. ROAD DIST. NO.	ILLINOIS FED. AID PROJECT	CONTRACT NO. 74128			

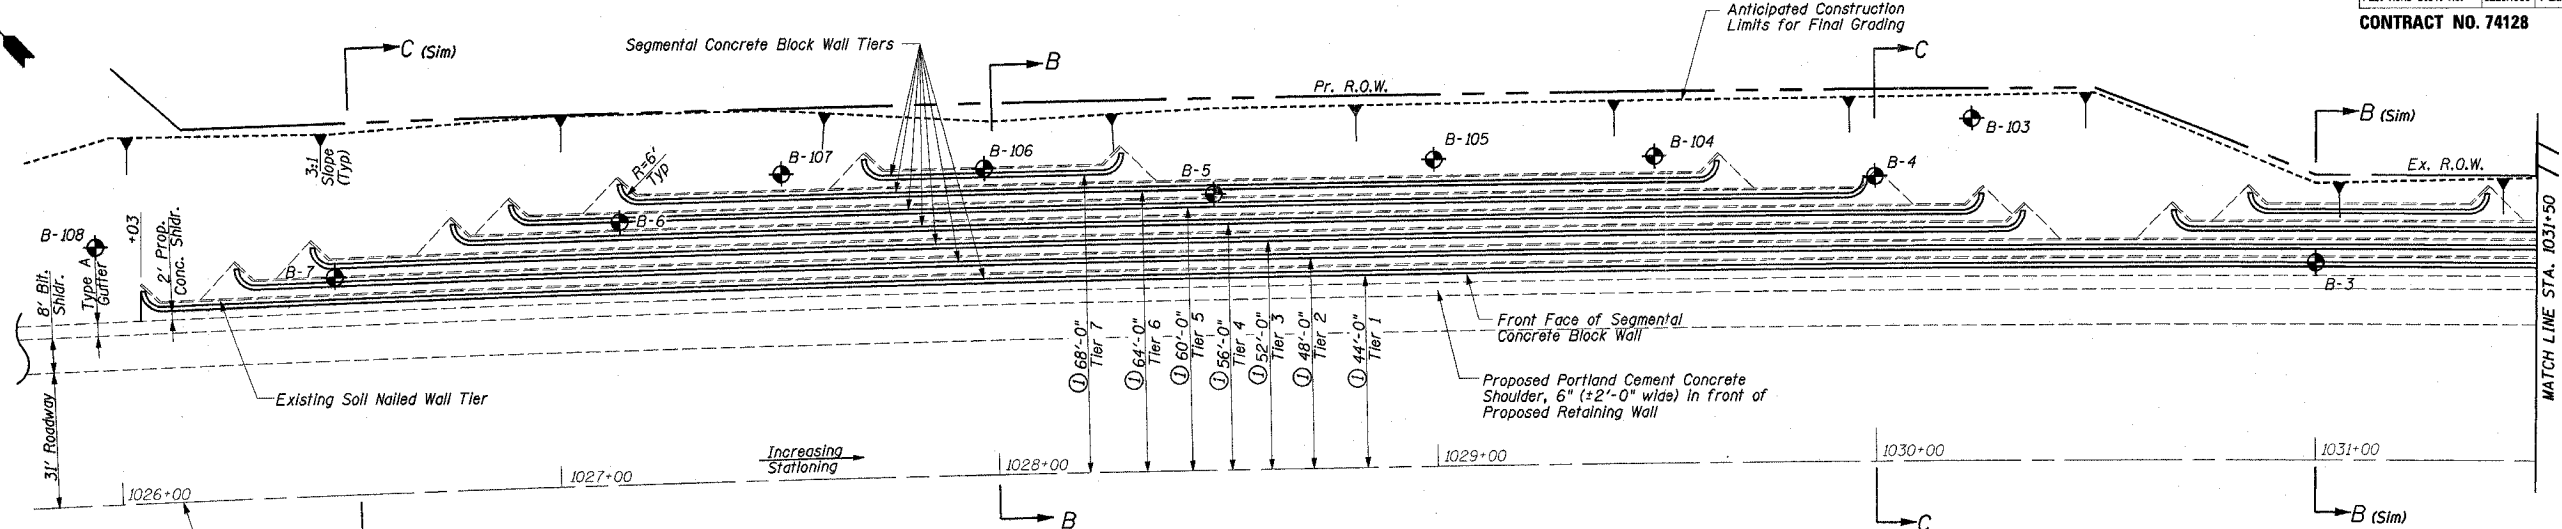

SEGMENTAL CONCRETE BLOCK WALL PLAN

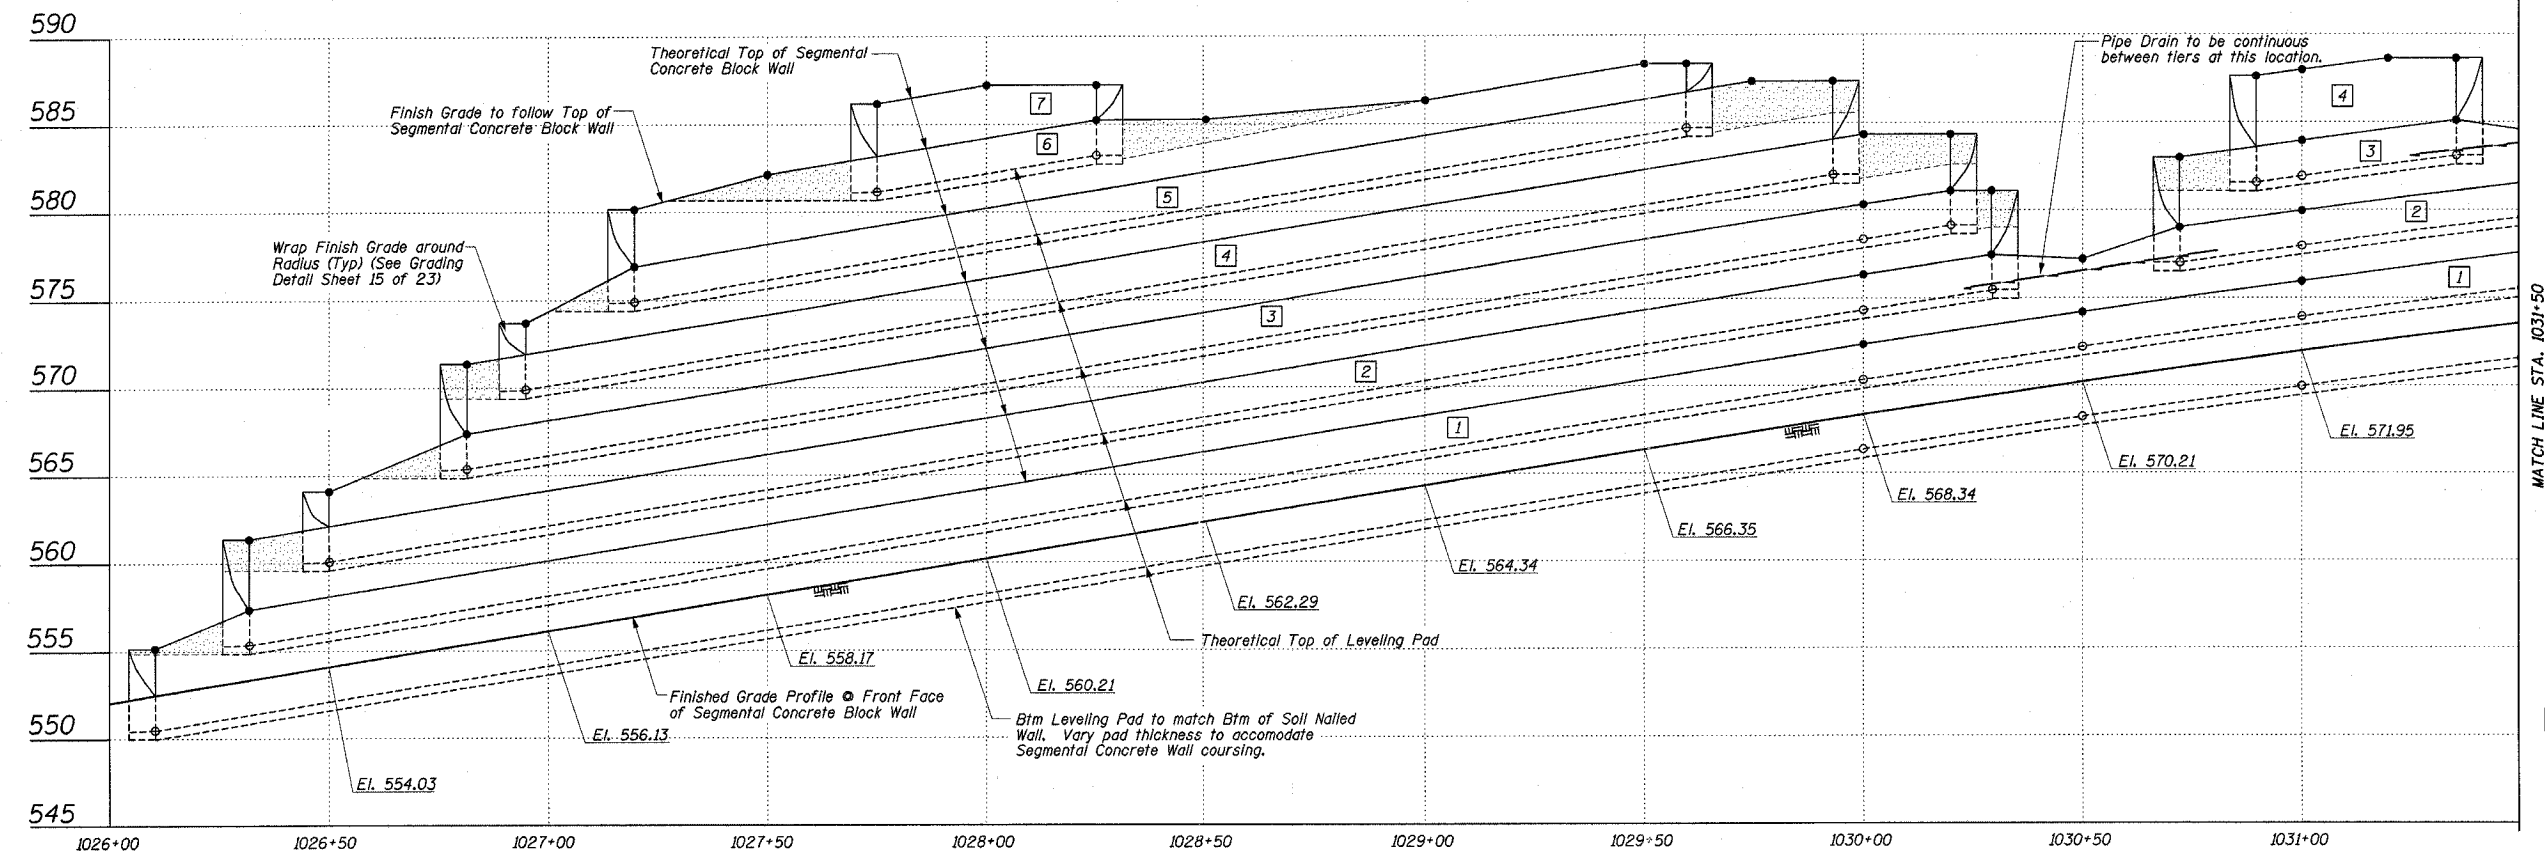


SEGMENTAL CONCRETE BLOCK WALL ELEVATION

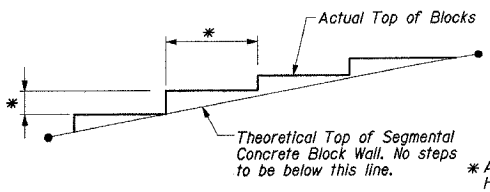

TOP OF WALL DETAIL

* Actual Length, Location & Height of steps to be shown on shop drawings. Existing pad shall be adjusted to match steps on approved shop drawings. Cost included in Segmental Concrete Block Wall.

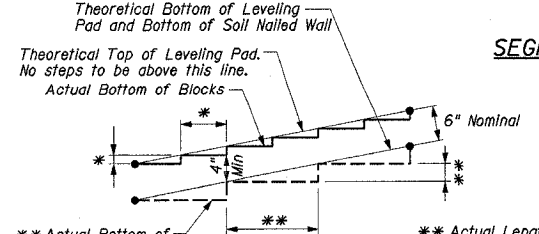

BOTTOM OF WALL DETAIL

** Actual Length, Location & Height to follow Bottom of Soil Nailed Wall.

SEGMENTAL CONCRETE BLOCK WALL
ILLINOIS ROUTE 32/33
F.A.P. ROUTE 774
EFFINGHAM COUNTY
RETAINING WALL
STA. 1026+03.00 LT. TO STA. 1033+86.00 LT.
STRUCTURE NUMBER 025-W008

① Horizontal dimensions shown are to work points. (See Detail 4 Sheet 3 of 12)