


CONTRACT NO. 74147				
F.A.P. RTE.	SECTION	COUNTY	TOTAL SHEETS	SHEET NO.
758	3BR-1	MOULTRIE	24	22
STA. 68+80.70 TO STA. 69+00.00				
FED. ROAD DIST. NO.	ILLINOIS FED. AID PROJECT			

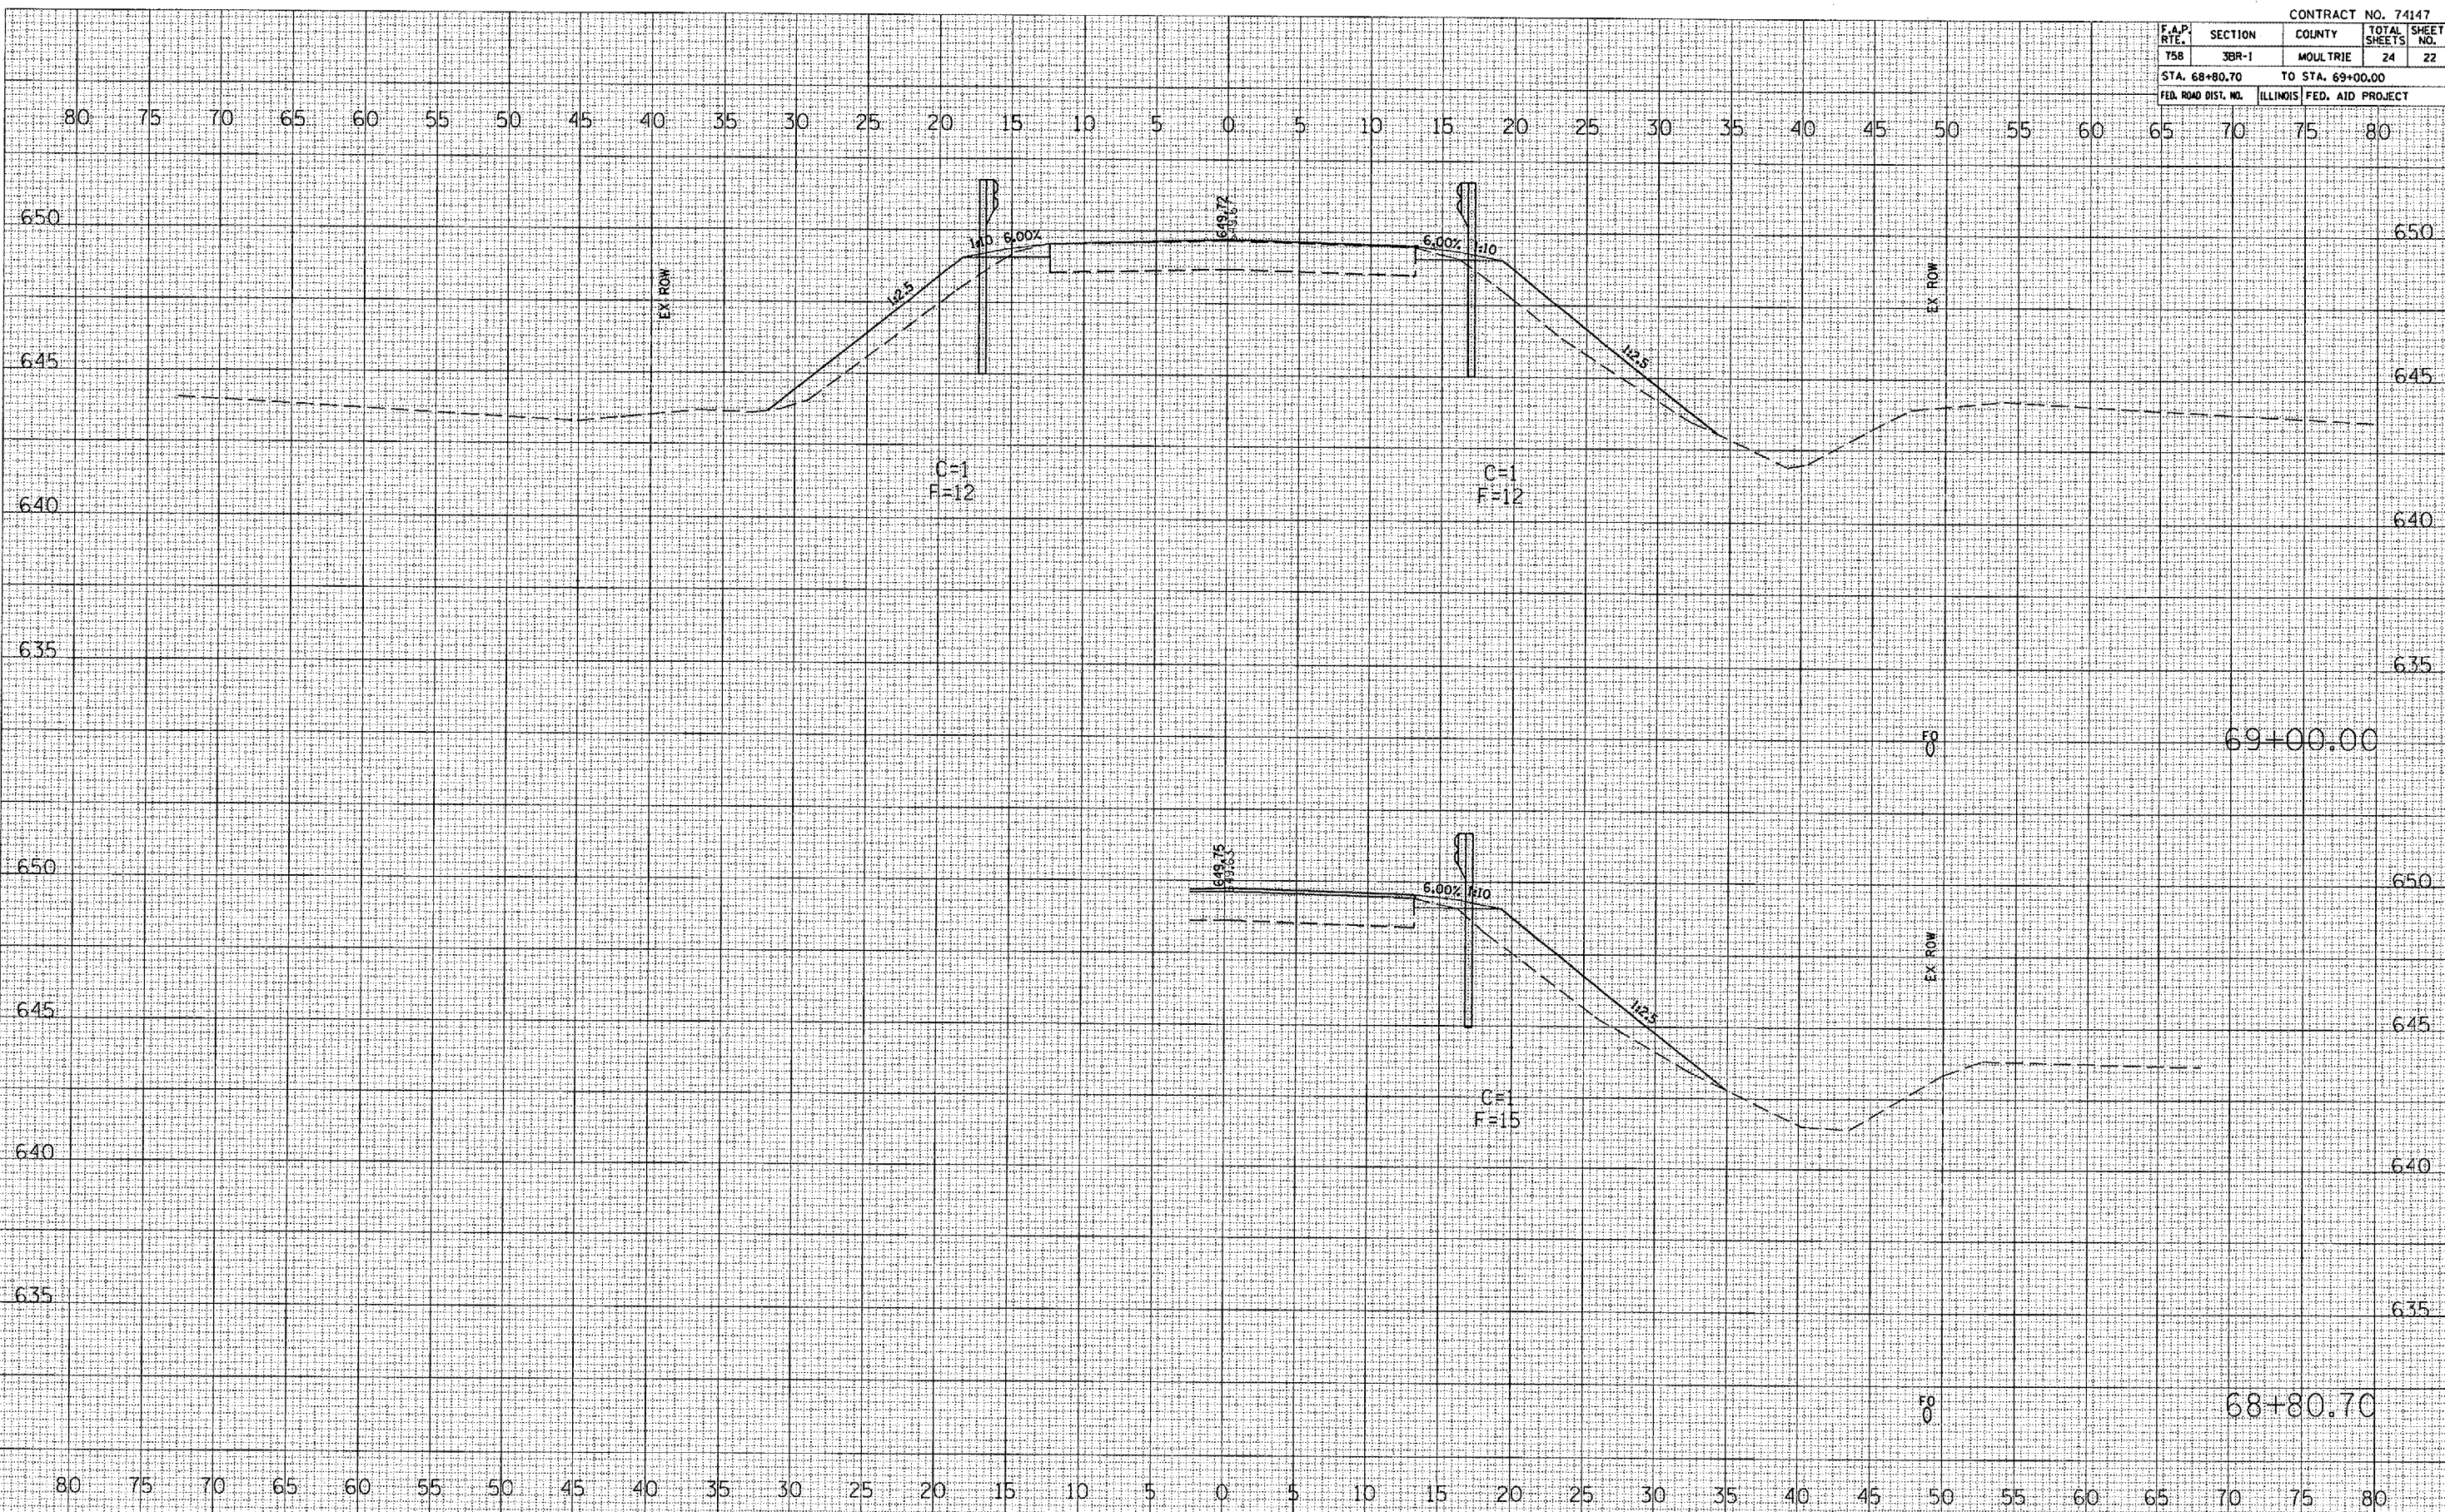

DATE _____
 BY _____
 SURVEYED _____
 PLOTTED _____
 NOTE BOOK _____
 AREAS _____
 AREAS CHECKED _____

DATE _____
 BY _____
 SURVEYED _____
 PLOTTED _____
 NOTE BOOK _____
 AREAS _____
 AREAS CHECKED _____

PLOT DATE = 10/19/2006
 FILE NAME = c:\p\projects\758\758\3br\3br1.dwg
 PLOT SCALE = 1/8" = 1' / IN.
 USER NAME = Regero