


F.A. RTE.	SECTION	COUNTY	TOTAL SHEETS	SHEET NO.
•	(BX-1)TS-2	CLARK	8	6
STA. TO STA.				
FED. ROAD DIST. NO.		ILLINOIS FED. AID PROJECT		
• F.A.P. RTE. 332 AND F.A.S. RTE. 1707				

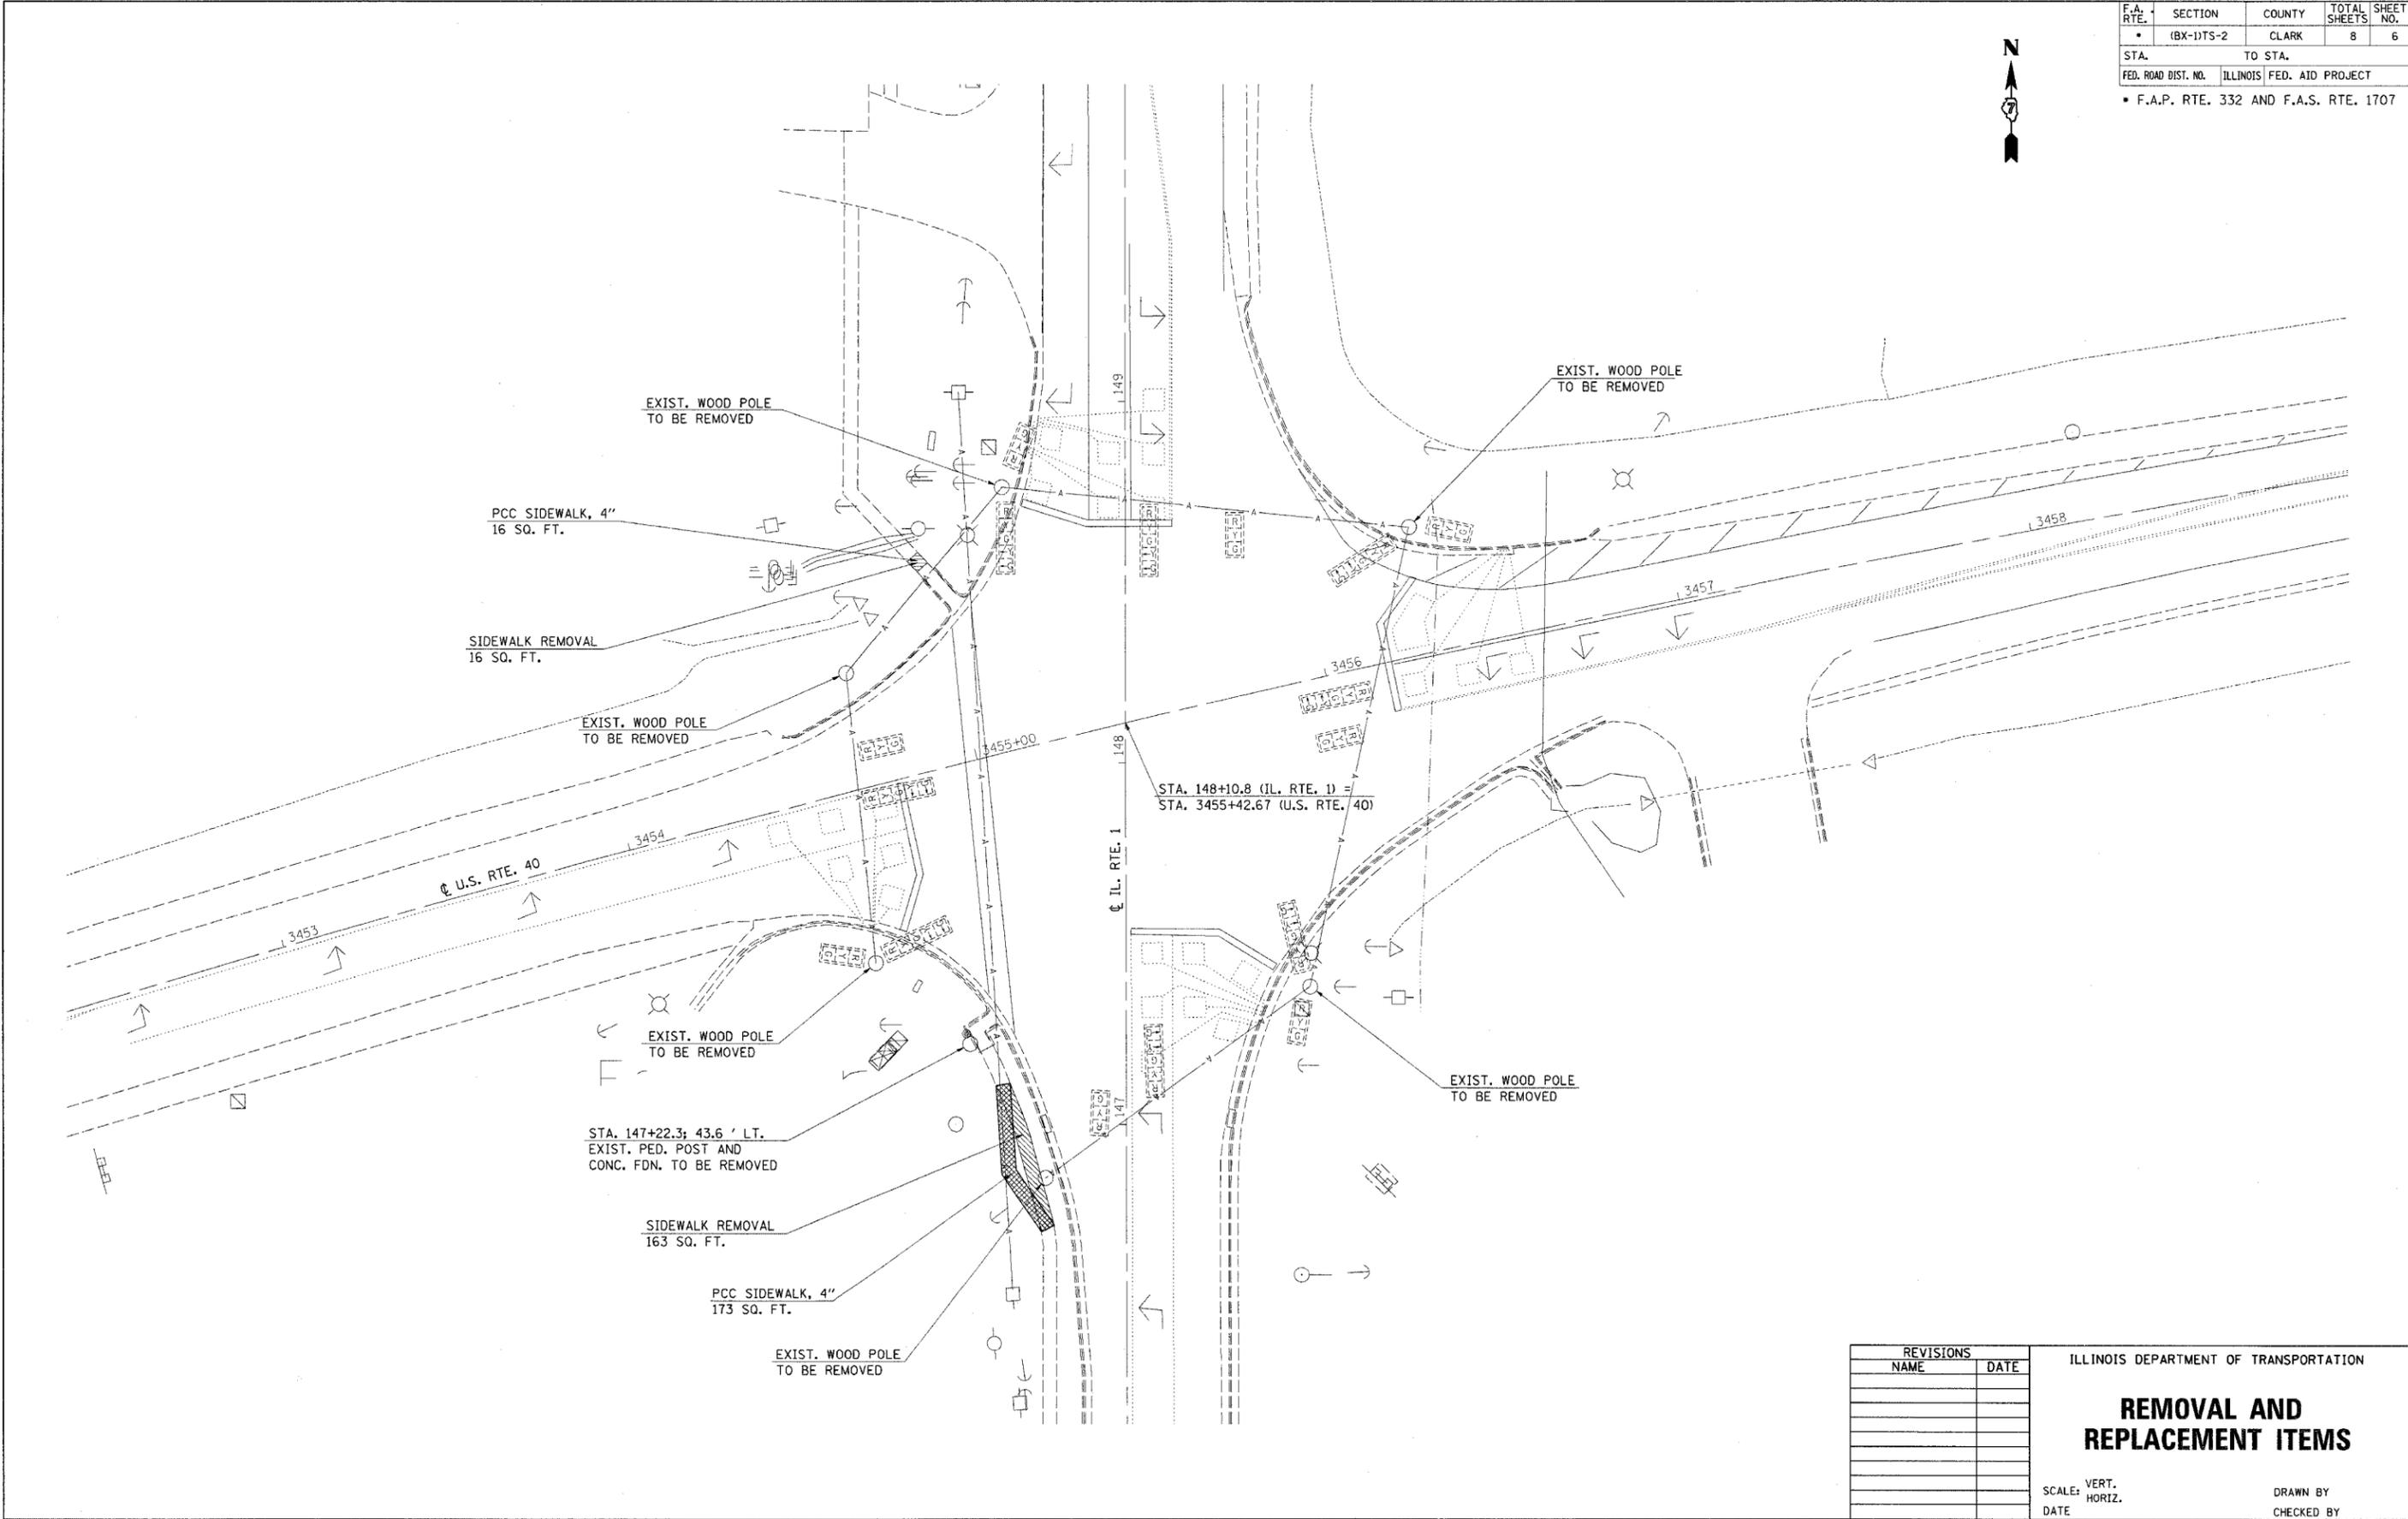

PLOT DATE = 10/12/2005
 FILE NAME = c:\pcc\mcsa\74209\ad8206padp
 PLOT SCALE = 28.0000 / IN.
 USER NAME = mcsa

REVISIONS	
NAME	DATE

ILLINOIS DEPARTMENT OF TRANSPORTATION

REMOVAL AND REPLACEMENT ITEMS

SCALE: VERT. / HORIZ.
DATE

DRAWN BY / CHECKED BY