


STATE OF ILLINOIS
DEPARTMENT OF TRANSPORTATION

ROUTE NO.	SECTION	COUNTY	STATE	SHEET NO.
FAP 789	54BR-1	MADISON	62	32
FED. ROAD DIST. NO. 7	ILLINOIS	FED. AID PROJECT-		


SHEET NO. 8
25 SHEETS

Contract #76864

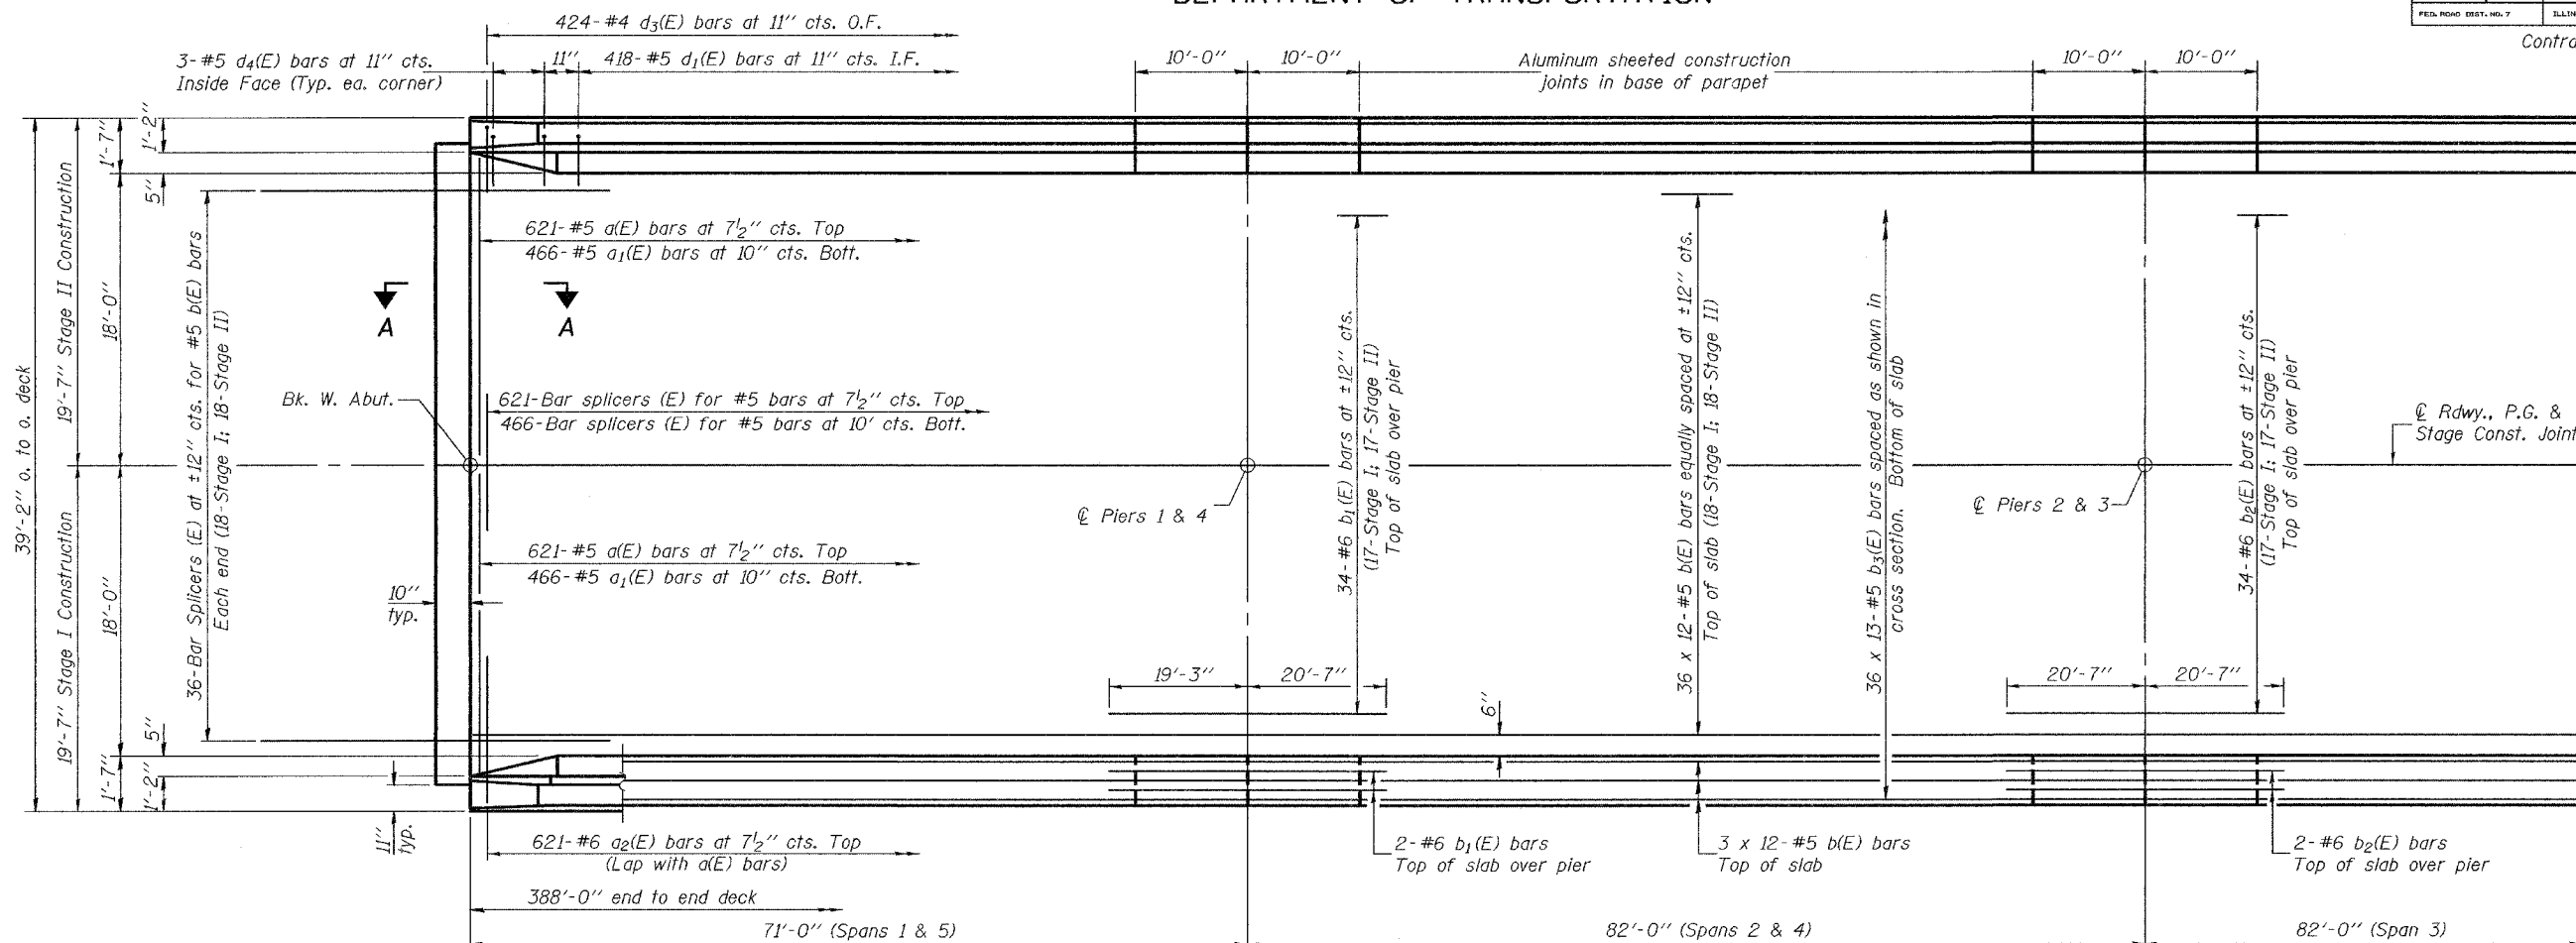

HALF PLAN

Notes: See sheets 9 & 10 of 25 for superstructure details, parapet reinforcement and Bill of Material. Bars indicated thus 36 x 12-#5 etc. indicates 36 lines of bars with 12 lengths per line. See sheet 11 of 25 for Section A-A. See sheet 21 of 25 for bar splicers details.

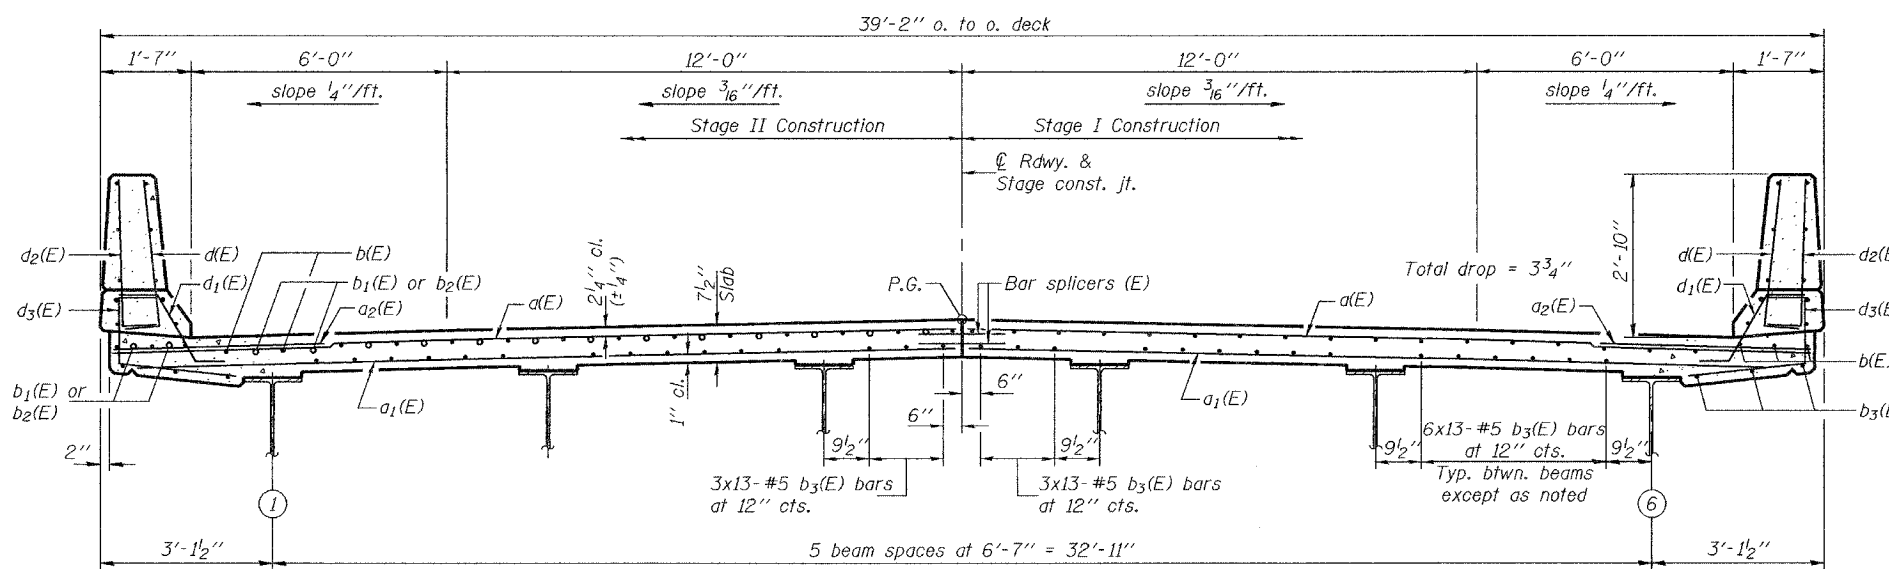

CROSS SECTION
(Looking east)

MIN. BAR LAP
#5 bar = 2'-2"

DESIGNED	Curt M. Evoy
CHECKED	Nick R. Barnett
DRAWN	h.t. duong
CHECKED	CME/NRB

Nov. 15, 2006
EXAMINED *Thomas J. Domagala*
ENGINEER OF BRIDGE DESIGN
PASSED *Ralph E. Anderson*
ENGINEER OF BRIDGES AND STRUCTURES

SUPERSTRUCTURE
F.A.P. RTE. 789 - SEC. 54BR-1
MADISON COUNTY
STATION 280+73
STRUCTURE NO. 060-0340