


CONTRACT NO. 76864				
F.A.P. RTE.	SECTION	COUNTY	TOTAL SHEETS	SHEET NO.
789	54BR-1	MADISON	62	51
STA.		TO STA.		
FED. ROAD DIST. NO.		ILLINOIS	FED. AID PROJECT	

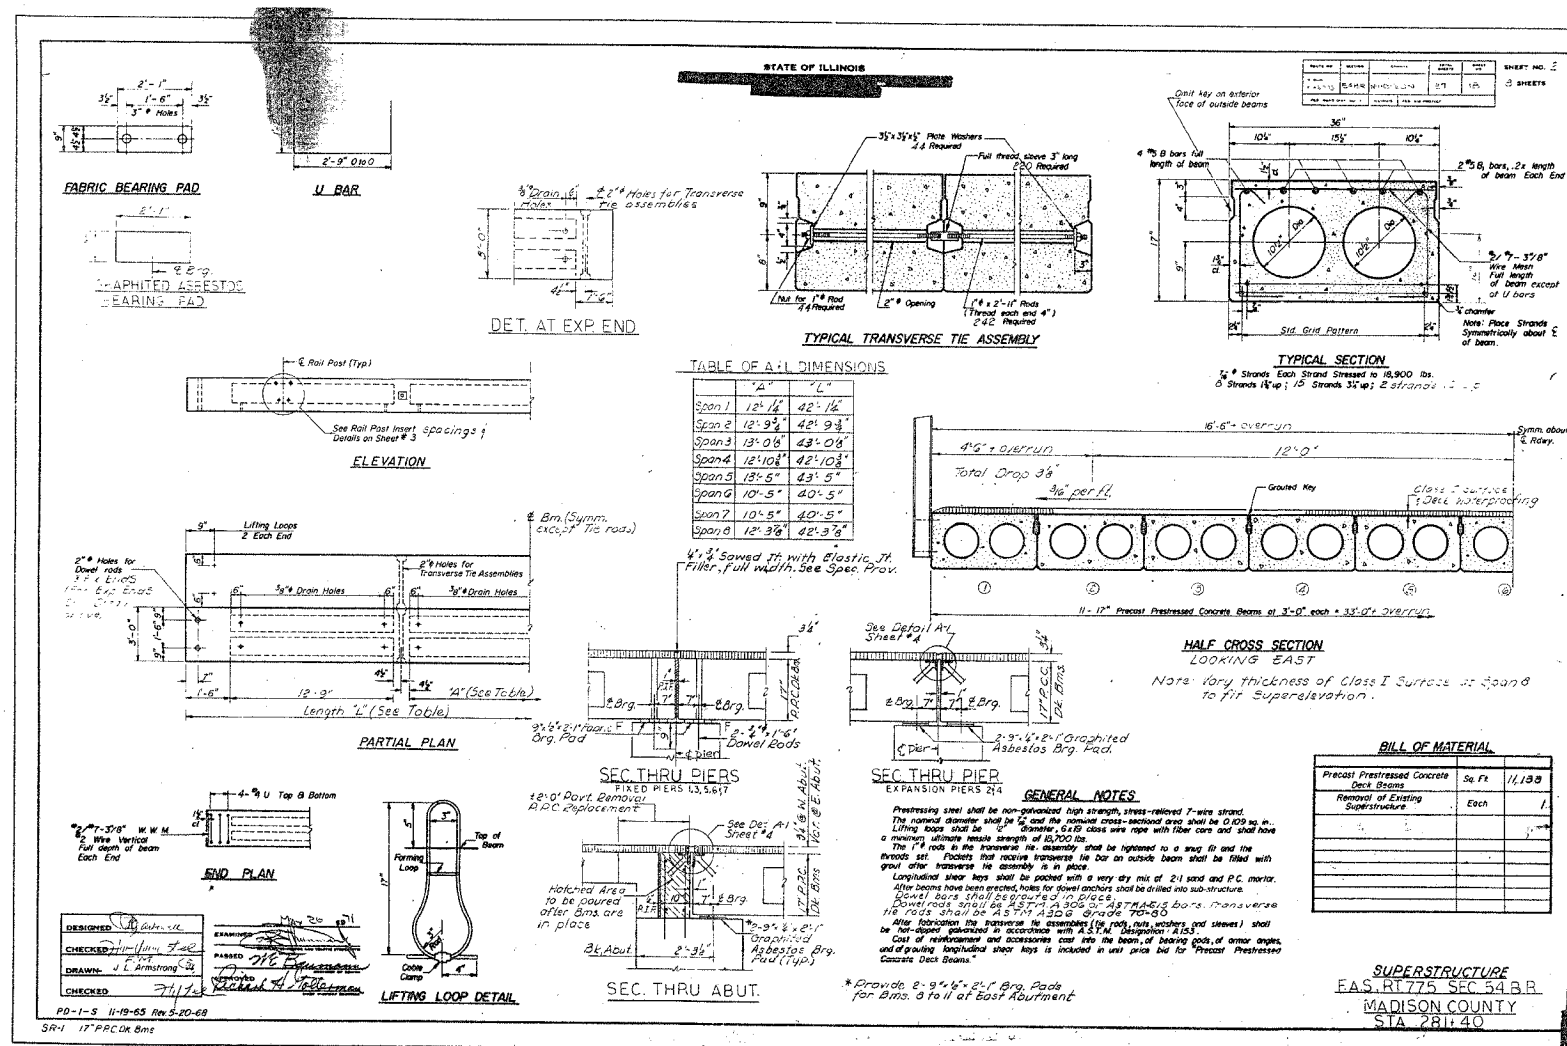

FOR INFORMATION ONLY

REVISIONS		DATE
NAME		

ILLINOIS DEPARTMENT OF TRANSPORTATION
EXISTING STRUCTURE PLANS

FAP ROUTE 789
SECTION 54BR-1
MADISON COUNTY

SCALE: VERT. HORIZ.
DATE

DRAWN BY
CHECKED BY

PLOT DATE = 10/18/2006
PLOT SCALE = 3/8" = 1'-0"
REFERENCE = #REF#