


F.A.P. RTE.	SECTION	COUNTY	TOTAL SHEETS	SHEET NO.
789	54BR-1	MADISON	62	55
STA.		TO STA.		
FED. ROAD DIST. NO.		ILLINOIS FED. AID PROJECT		

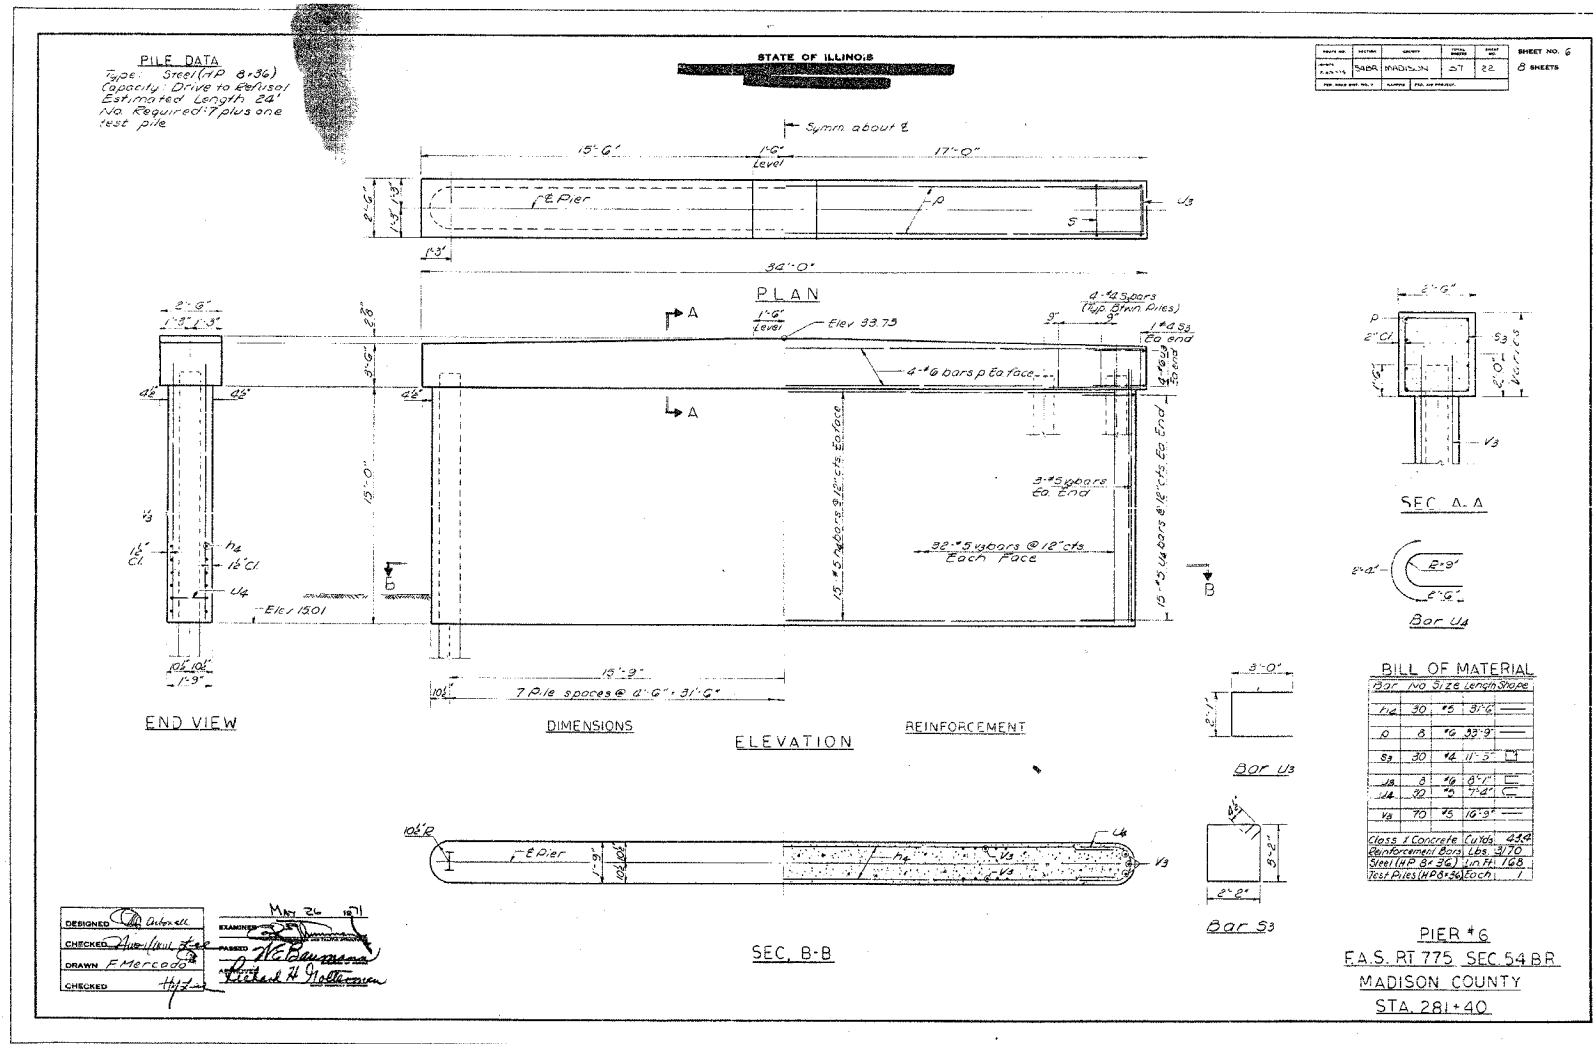

FOR INFORMATION ONLY

PLT DATE = 10/10/2006
 FILE NAME = 060006.dwg
 PLOT SCALE = 1/8" = 1'-0"
 REFERENCE = #REF#