


PLOT DATE = 04/28/09
 FILE NAME = 814117.dwg
 PLOT SCALE = 1"=40'
 USER NAME = RUSSELL

ORIGINAL SURVEY NO. _____
 SURVEY NO. _____
 DATE _____
 BY _____
 CHECKED _____
 REVISION _____
 TEMPLATE _____
 AREAS CHECKED _____

FINAL SURVEY NO. _____
 SURVEY NO. _____
 DATE _____
 BY _____
 CHECKED _____
 REVISION _____
 TEMPLATE _____
 AREAS CHECKED _____

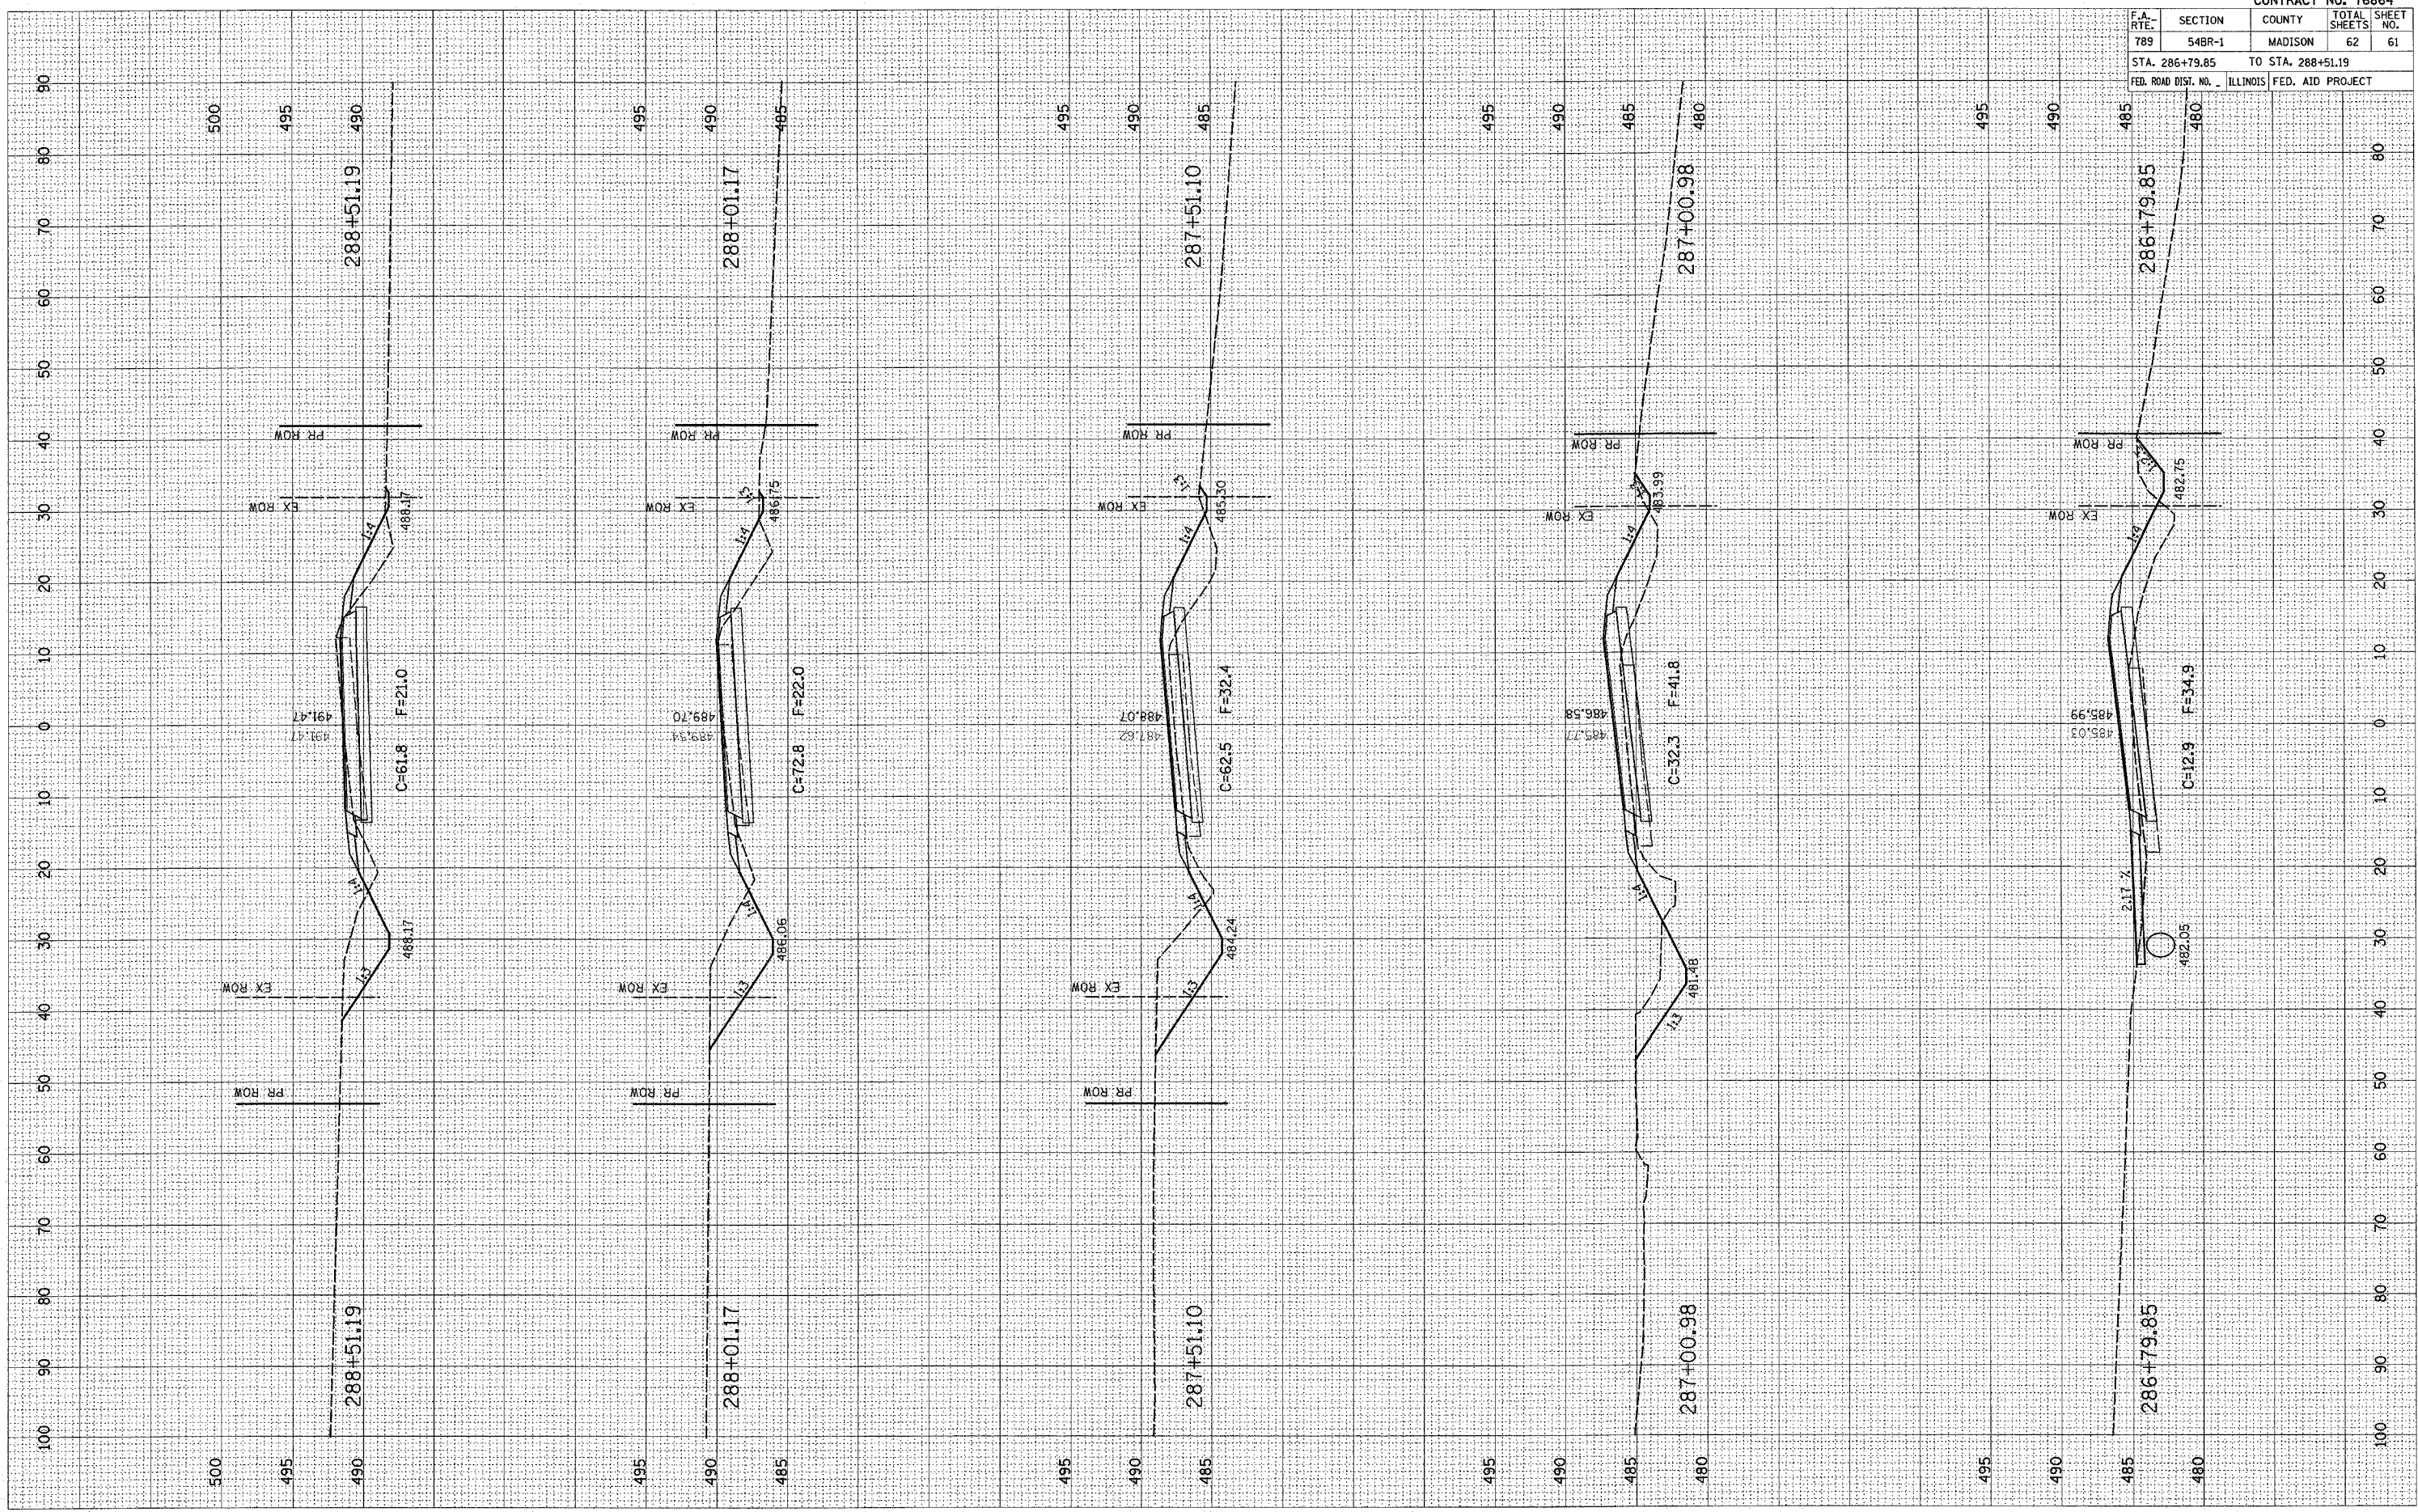

CONTRACT NO. 76864				
F.A. RTE.	SECTION	COUNTY	TOTAL SHEETS	SHEET NO.
789	54BR-1	MADISON	62	61
STA. 286+79.85 TO STA. 288+51.19				
FED. ROAD DIST. NO. _____		ILLINOIS	FED. AID PROJECT	