


F.A.I. RTE.	SECTION	COUNTY	TOTAL SHEETS	SHEET NO.
55/70	82-41-1	ST. CLAIR	19	7
STA.		TO STA.		
FED. ROAD DIST. NO.		ILLINOIS FED. AID PROJECT		

Network Layout

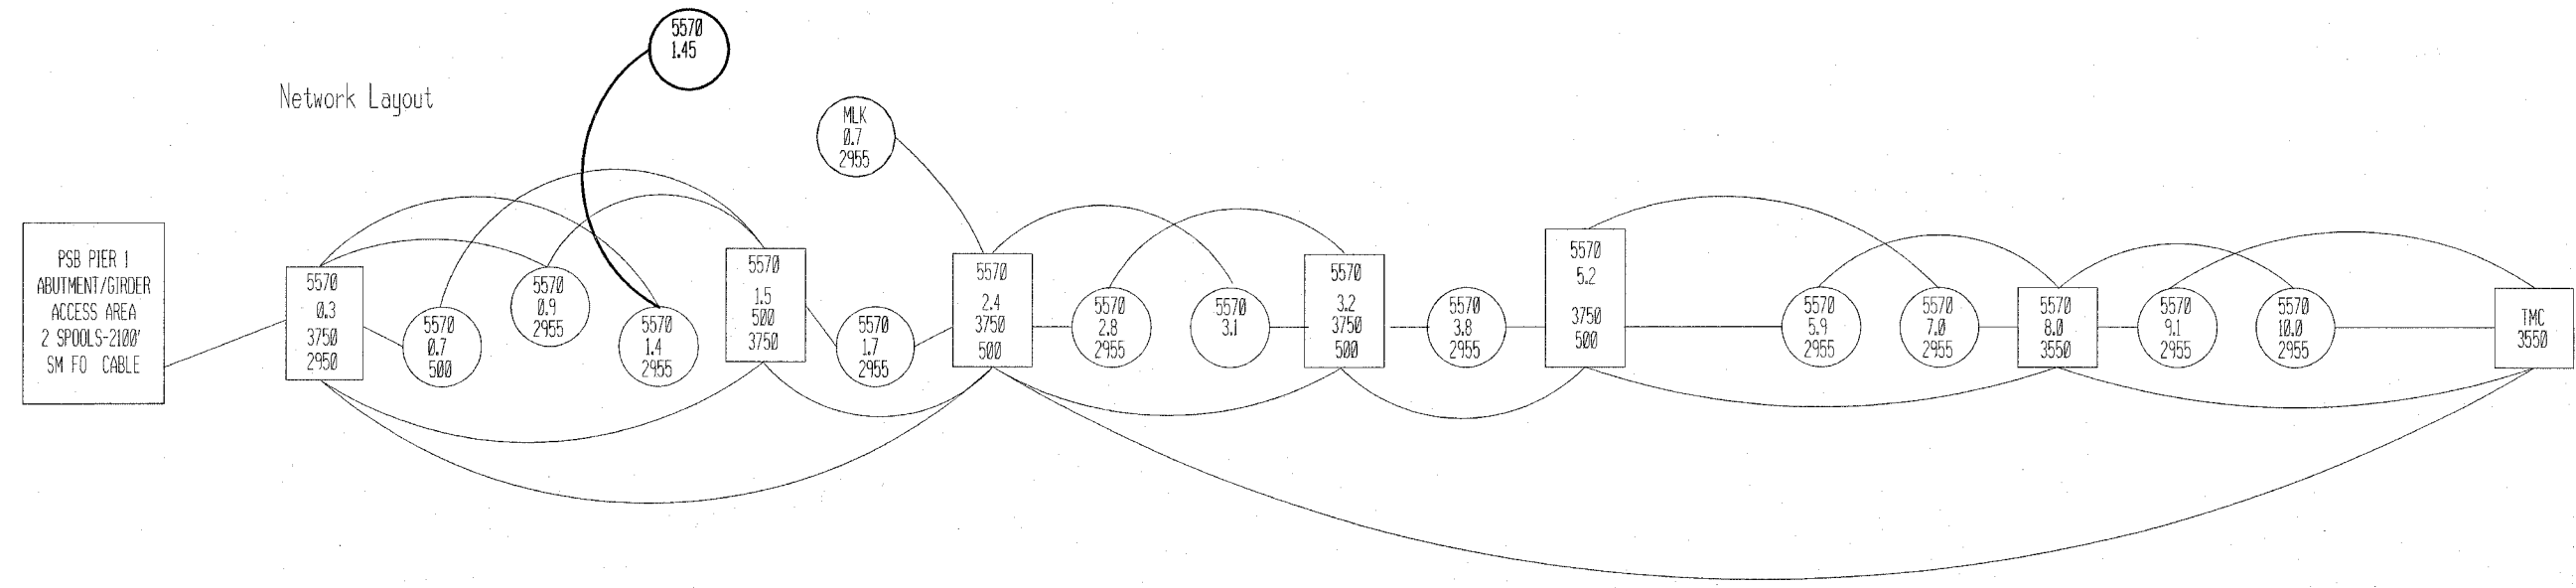

PLOT DATE = 10/17/2006
 PLOT SCALE = 1/8" = 100'
 PLOT TITLE = 082-41-1-1
 REFERENCE = #REF#

REVISIONS	
NAME	DATE

ILLINOIS DEPARTMENT OF TRANSPORTATION

COMMUNICATION SYSTEM COVER SHEET

FAI 55/70
SECTION 82-41-1
ST. CLAIR COUNTY

DATE 10/17/2006