




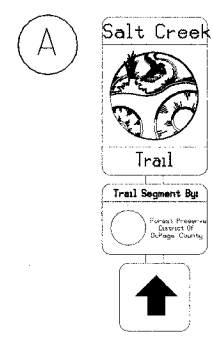

SECTION	COUNTY	TOTAL SHEETS	SHEET NO.
02-00090-00-BT	DUPAGE	117	29
STA. TO STA.			
IDOT PROJECT NO. M-8003(222)			
SALT CREEK GREENWAY TRAIL			
CONTRACT NO. 83713			

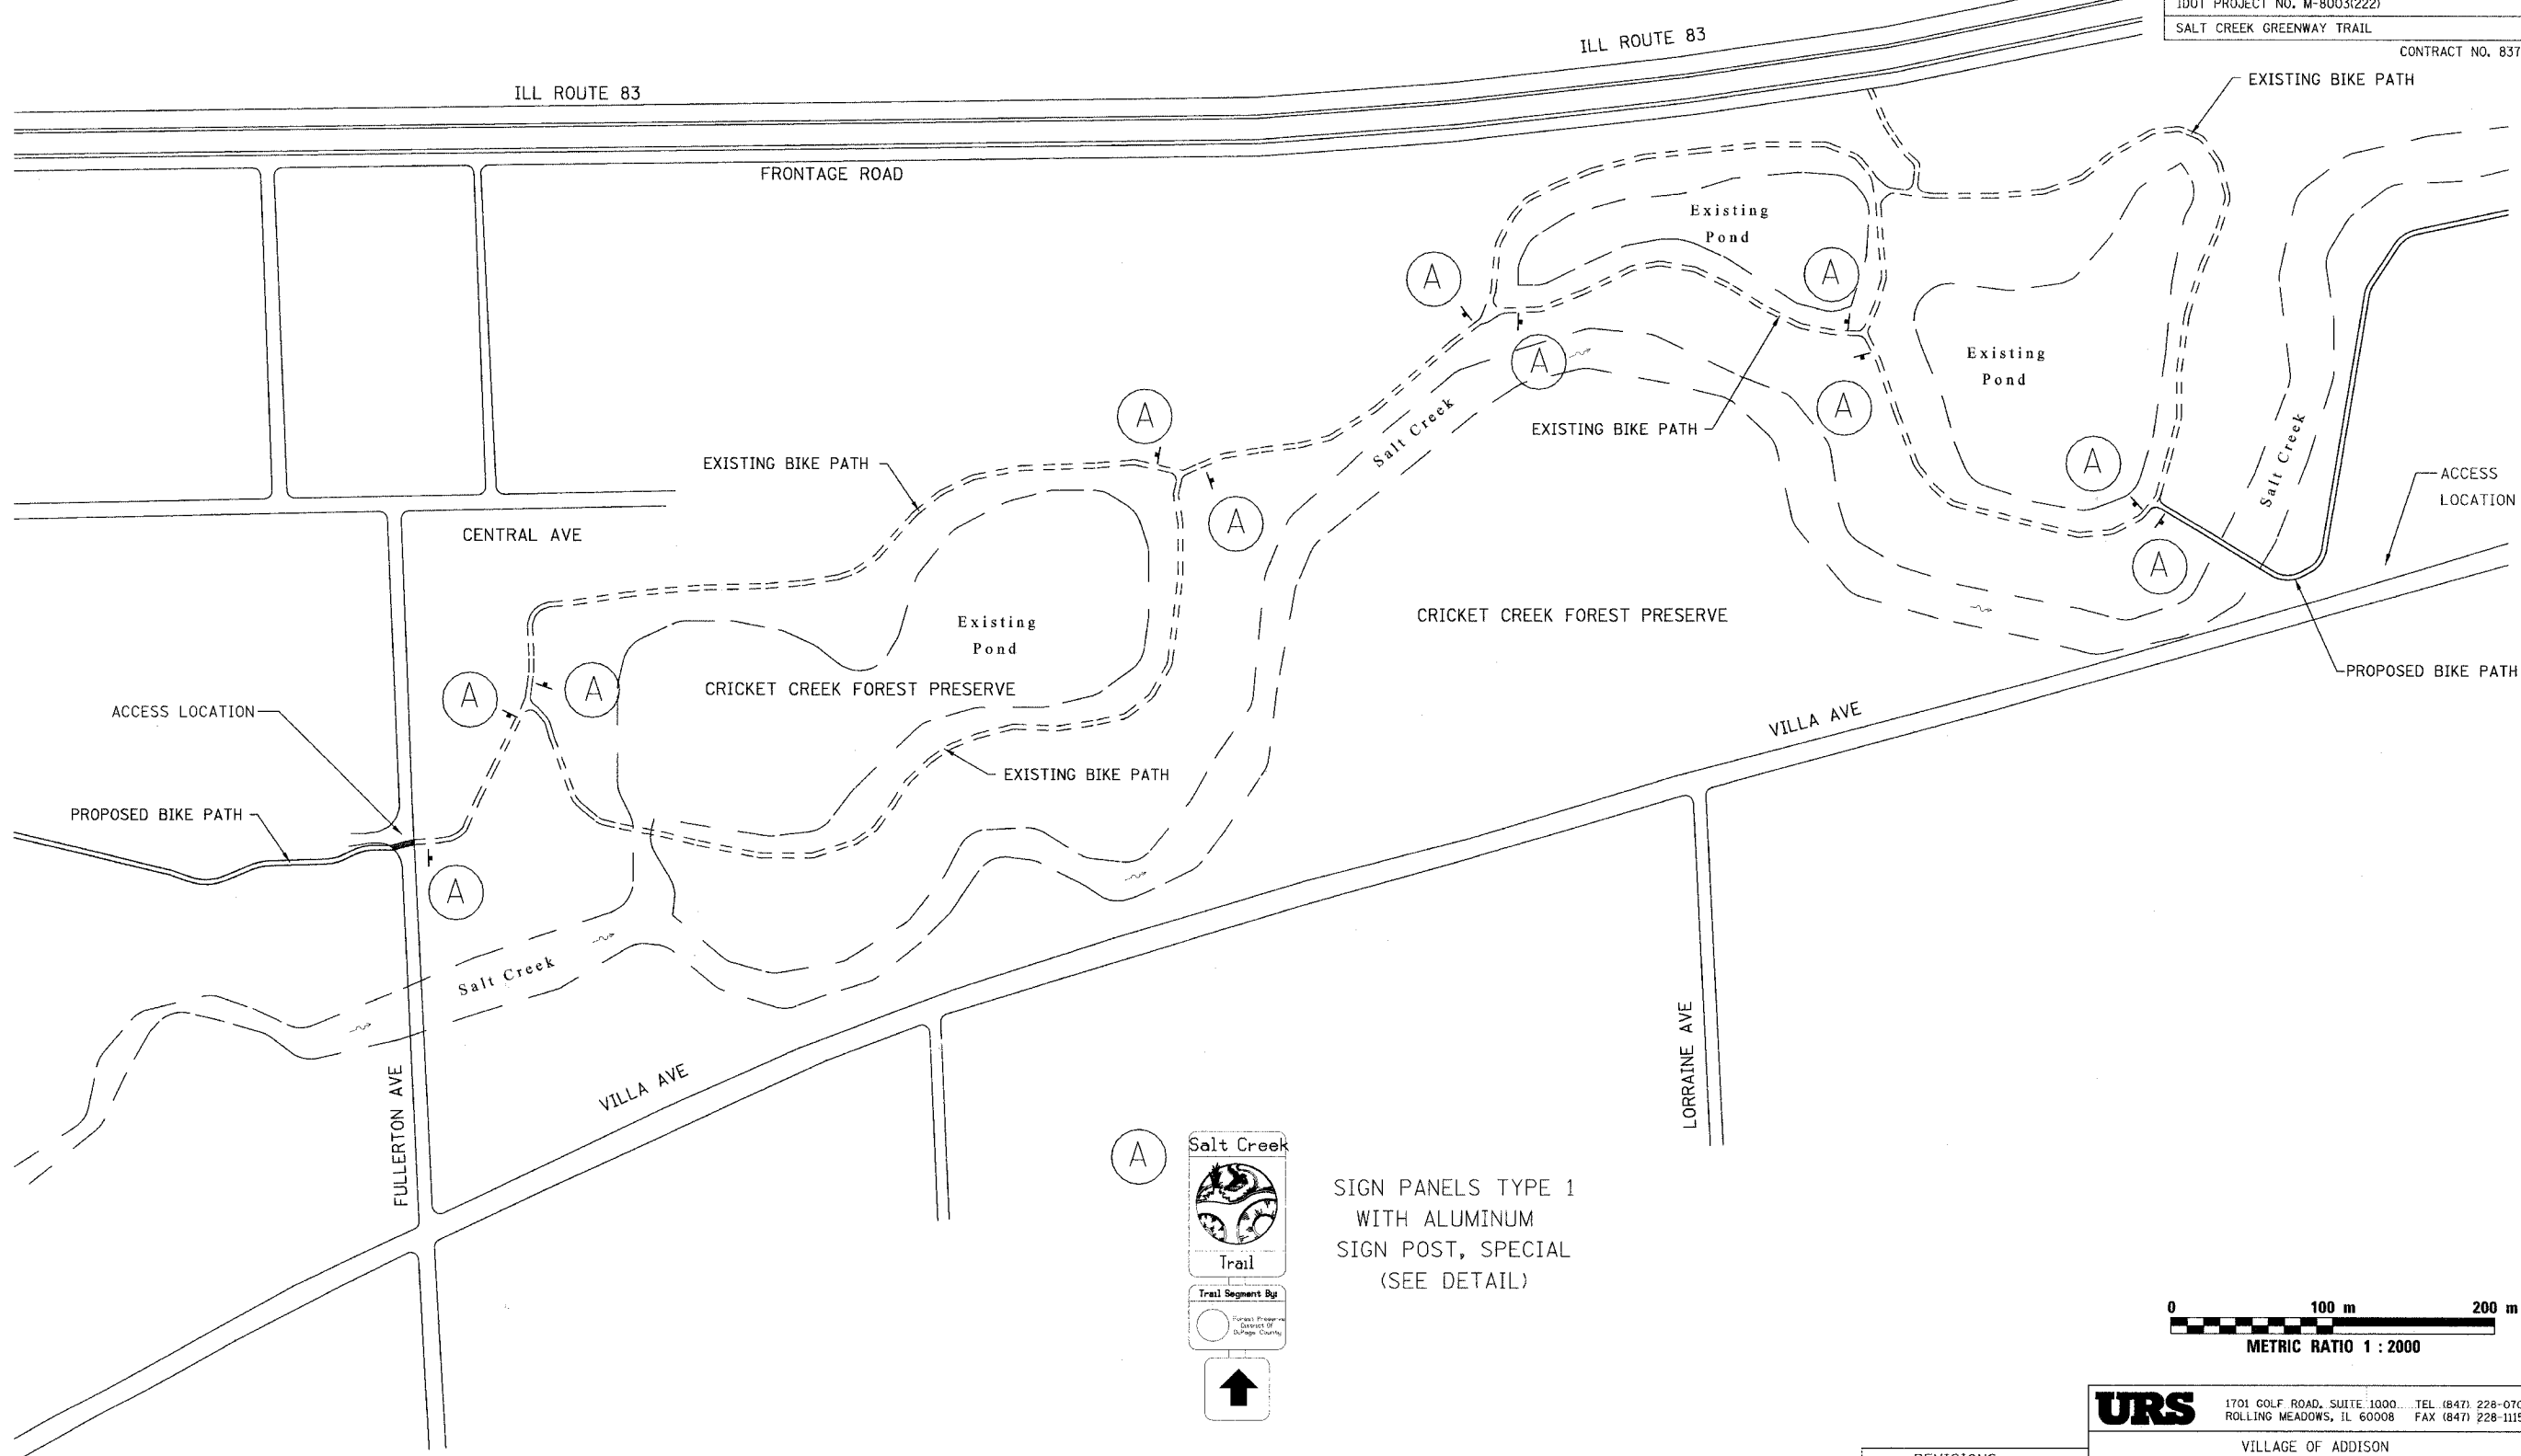

SIGN PANELS TYPE 1
WITH ALUMINUM
SIGN POST, SPECIAL
(SEE DETAIL)

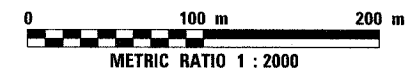

REVISIONS		
NO.	NAME	DATE

URS 1701 GOLF ROAD, SUITE 1000 TEL (847) 228-0707
ROLLING MEADOWS, IL 60008 FAX (847) 228-1115

VILLAGE OF ADDISON
**SALT CREEK GREENWAY TRAIL
EXISTING PLAN
CRICKET CREEK FOREST PRESERVE**

DATE: 5/10/06 DRAWN BY: MIA&VP
DESIGNED BY: MIA CHECKED BY: DDL