


EAST ABUTMENT RETAINING WALL ELEVATION

(Looking North)
(Wall "B" shown; Wall "A" opposite hand)

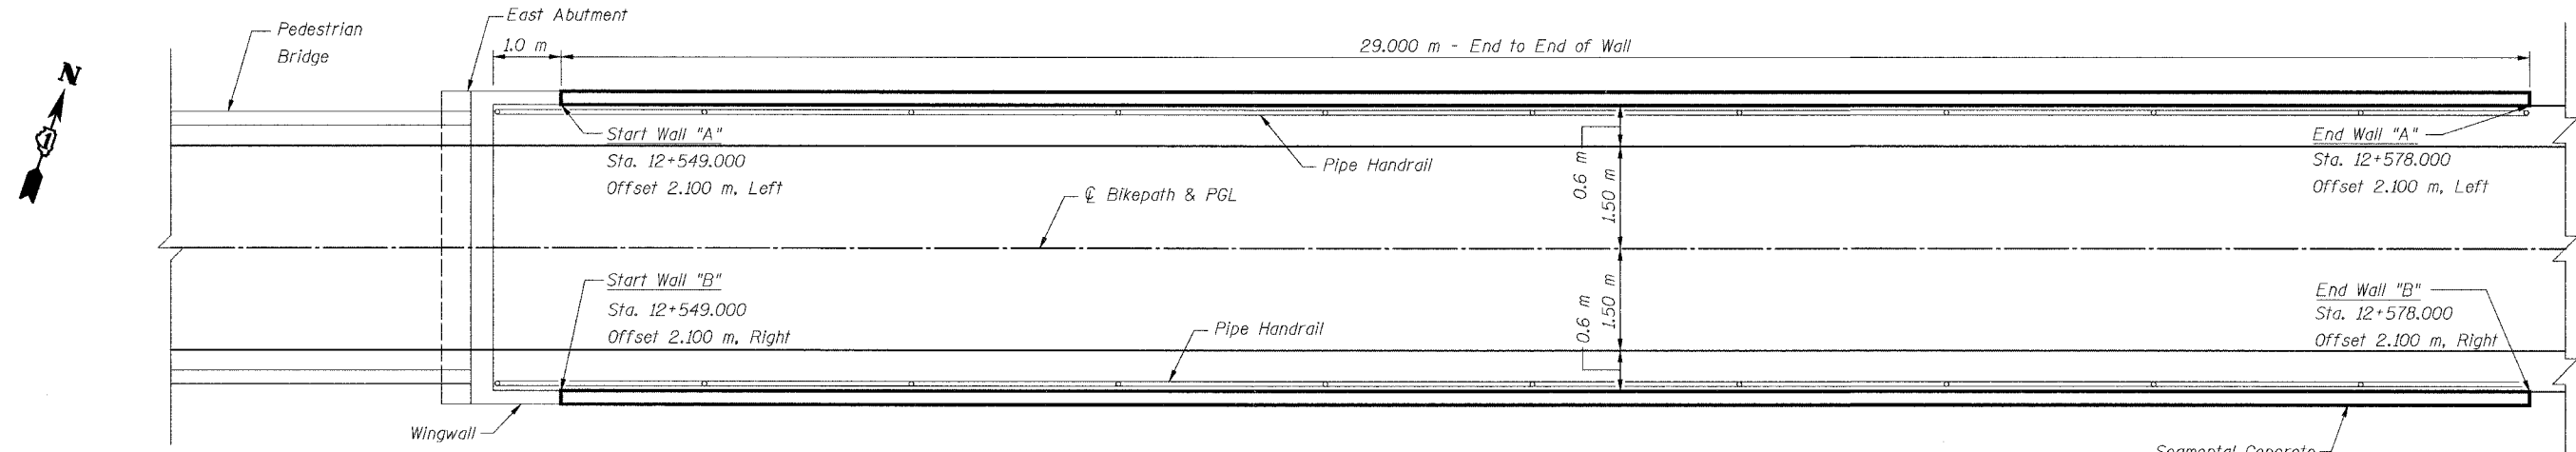

EAST ABUTMENT RETAINING WALL PLAN

NOTE:

See Sheet S28 and the Special Provisions for Segmental Concrete Block Details.
See Sheet S8 for Profile Grade Line.
See Sheet S28 for Pipe Handrail Details.

SHEET S11 of S28

BILL OF MATERIAL

Item	Unit	Quantity
Segmental Concrete Block Wall	Sq. M	110
Pipe Handrail	Meter	60

REVISIONS		NAME	DATE
NO.	DESCRIPTION		

URS

1701 GOLF ROAD, SUITE 1000
ROLLING MEADOWS, IL 60008

TEL (847) 228-0707
FAX (847) 228-1115

VILLAGE OF ADDISON

SALT CREEK GREENWAY TRAIL

SEG. BLOCK WALLS STA. 12+549.0

PLAN AND ELEVATION

DATE: 11/03/04
DESIGNED BY: MDS

DRAWN BY: MDS
CHECKED BY: GAT