


FINAL	SURVEYED	DATE
DATE	PLOTTED	
NOTE BOOK	AREAS	
NO.	AREAS CHECKED	

ORIGINAL	SURVEYED	DATE
DATE	PLOTTED	
NOTE BOOK	AREAS	
NO.	AREAS CHECKED	

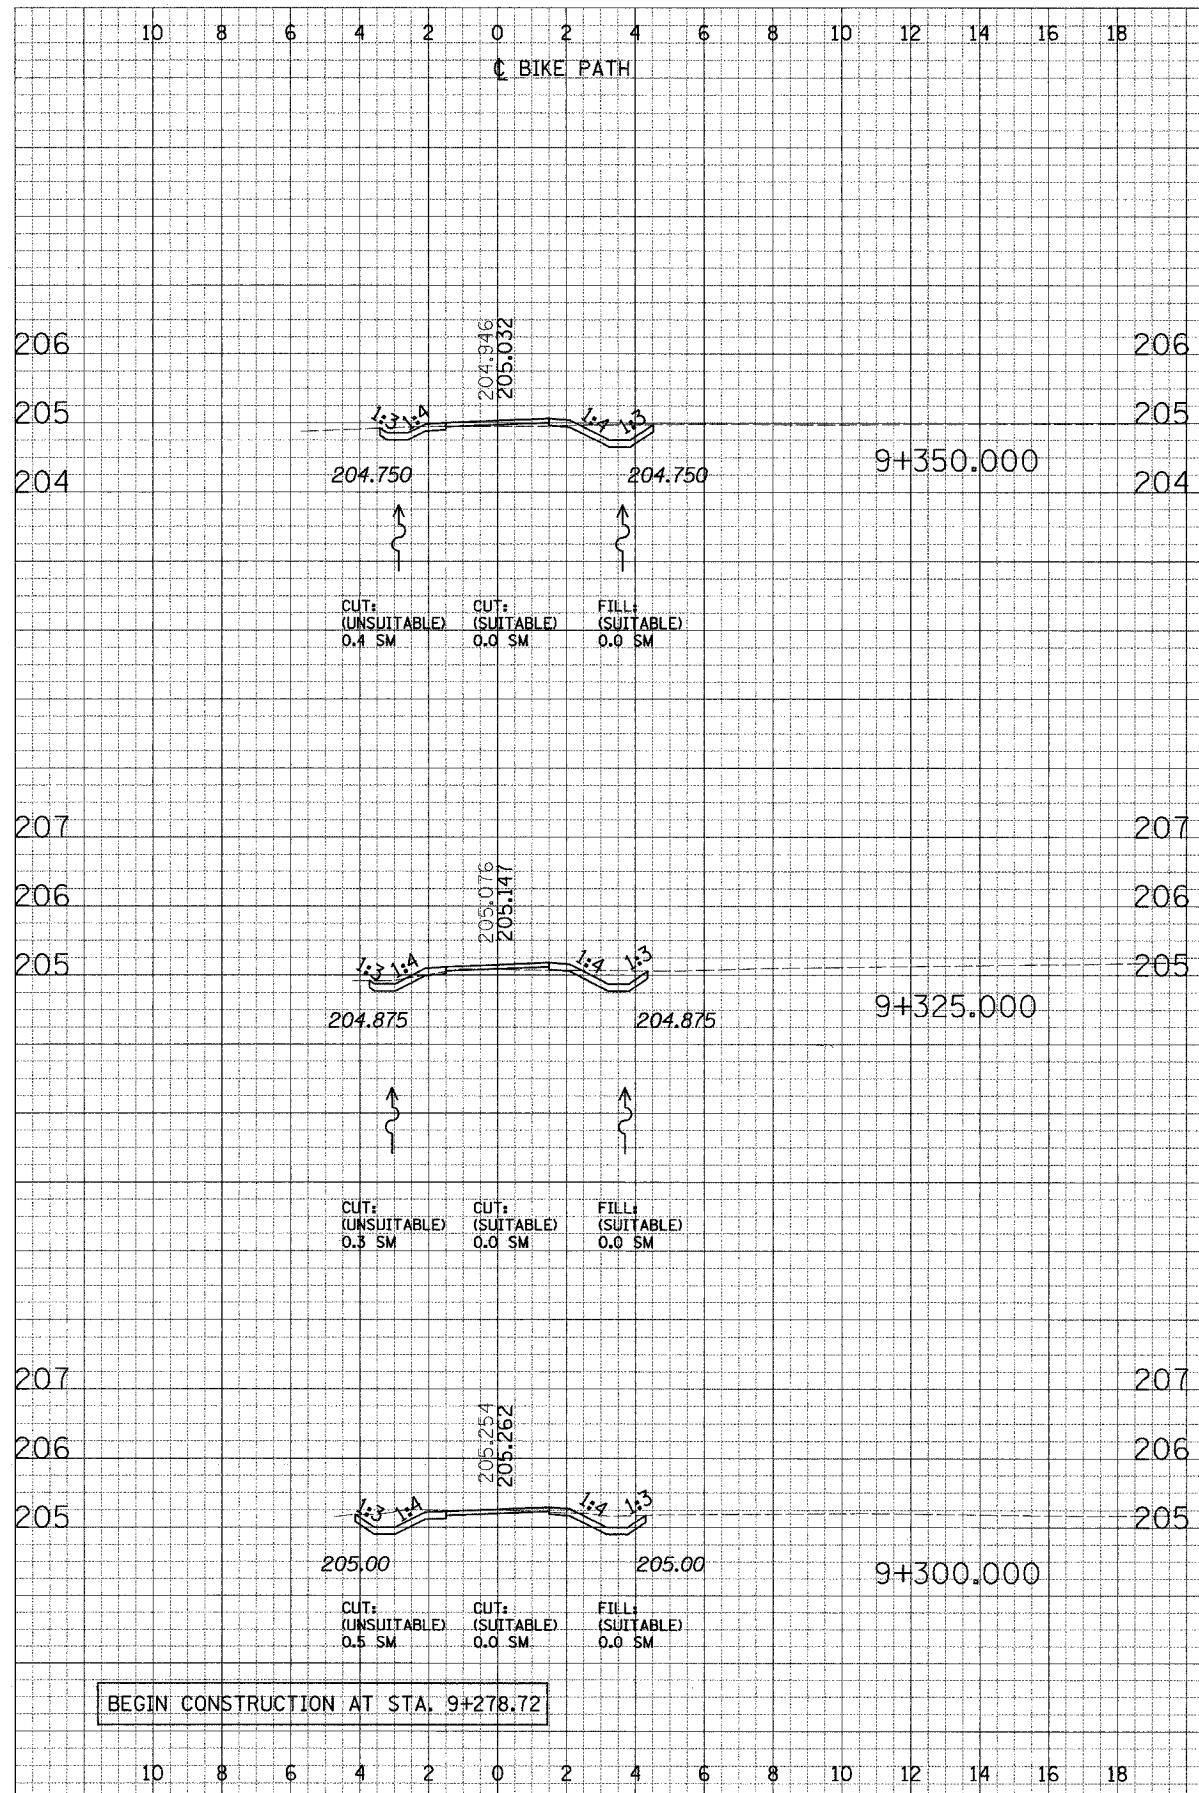

BEGIN CONSTRUCTION AT STA. 9+278.72

F.A. RTE.	SECTION	COUNTY	TOTAL SHEETS	SHEET NO.
	02-00090-00-BT	DUPAGE	117	70
STA.	TO STA.			
FED. ROAD DIST. NO.	ILLINOIS FED. AID PROJECT			
	CONTRACT NO. 83713			

