


FINAL SURVEY BY DATE
 SURVEYED TO DATE
 NOTE BOOK AREA#
 19

ORIGINAL SURVEY BY DATE
 SURVEYED TO DATE
 NOTE BOOK AREA#
 19

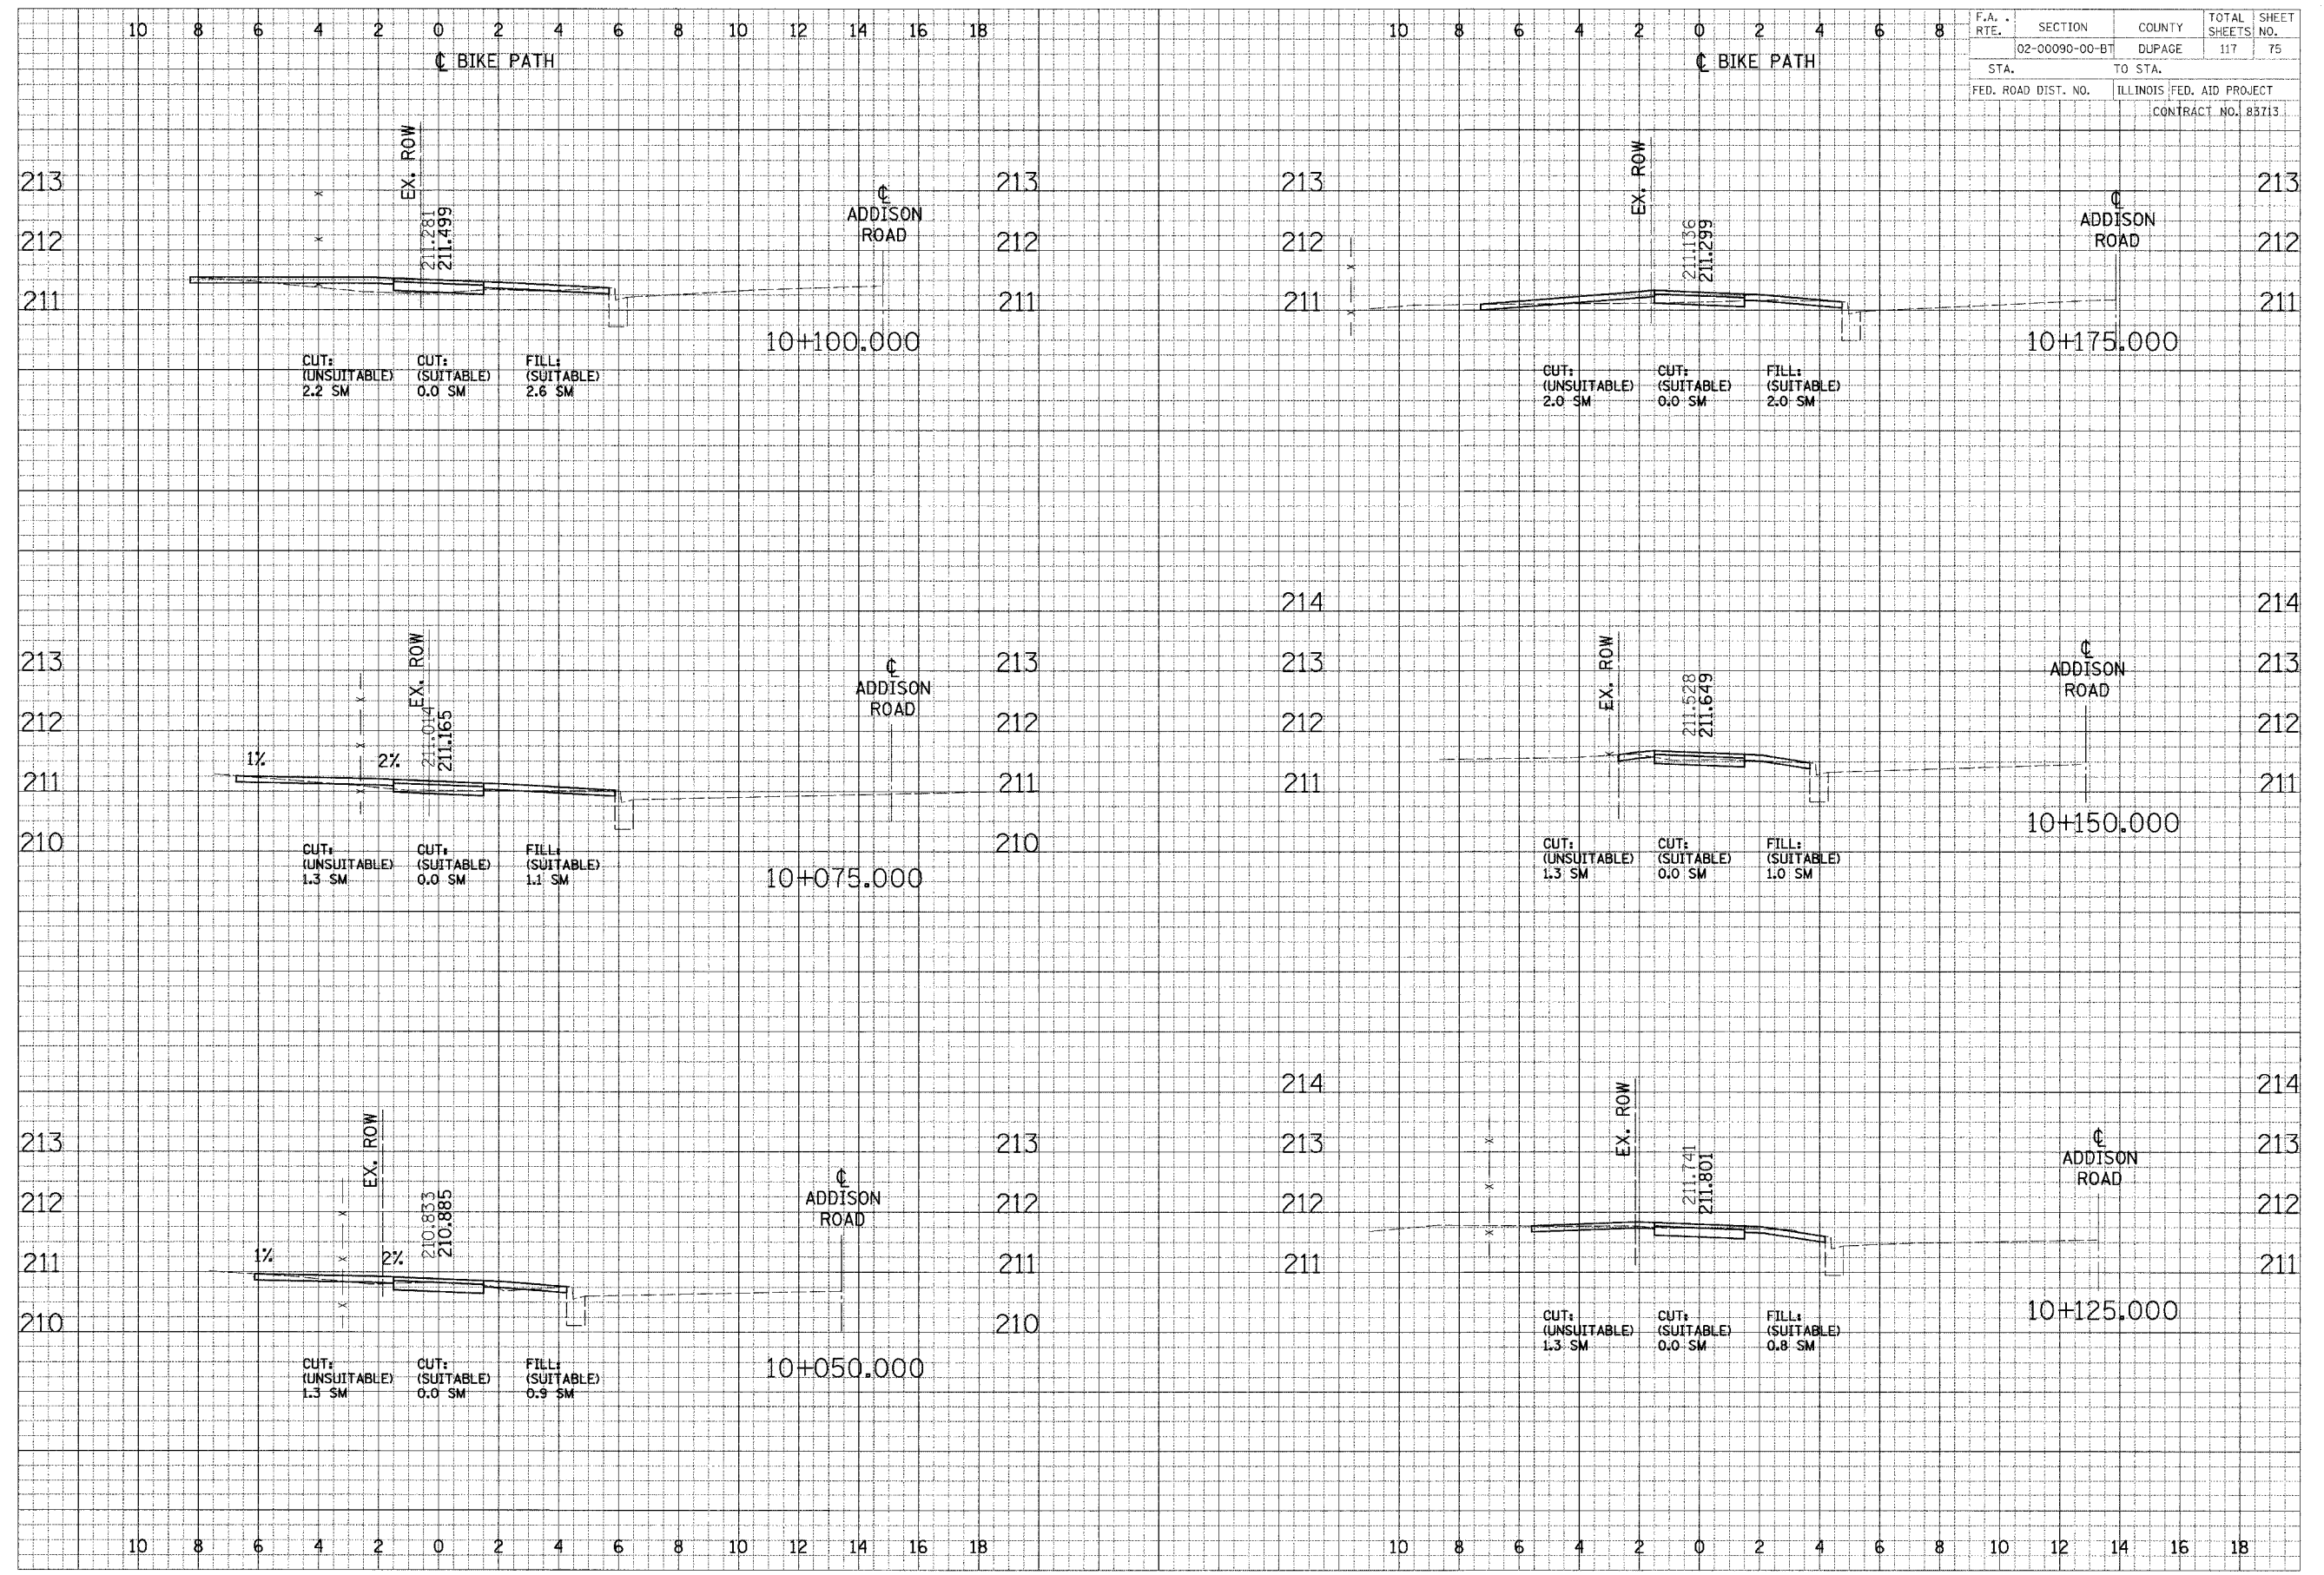

F.A. RTE.	SECTION	COUNTY	TOTAL SHEETS	SHEET NO.
	02-00090-00-BT	DUPAGE	117	75
STA.	TO STA.			
FED. ROAD DIST. NO.	ILLINOIS FED. AID PROJECT		CONTRACT NO. 83713	

CROSS SECTIONS - NORTH DUPAGE