





10 8 6 4 2 0 2 4 6 8 10 12 14 16 18

10 8 6 4 2 0 2 4 6 8

F.A. RTE.	SECTION	COUNTY	TOTAL SHEETS	SHEET NO.
	02-00090-00-BT	DUPAGE	117	85
STA.		TO STA.		
FED. ROAD DIST. NO.		ILLINOIS FED. AID PROJECT		
CONTRACT NO. B3713				

DATE: _____
 BY: _____
 SURVEYED: _____
 CHECKED: _____
 DRAWN: _____
 IN CHARGE: _____
 PROJECT: _____

DATE: _____
 BY: _____
 SURVEYED: _____
 CHECKED: _____
 DRAWN: _____
 IN CHARGE: _____
 PROJECT: _____

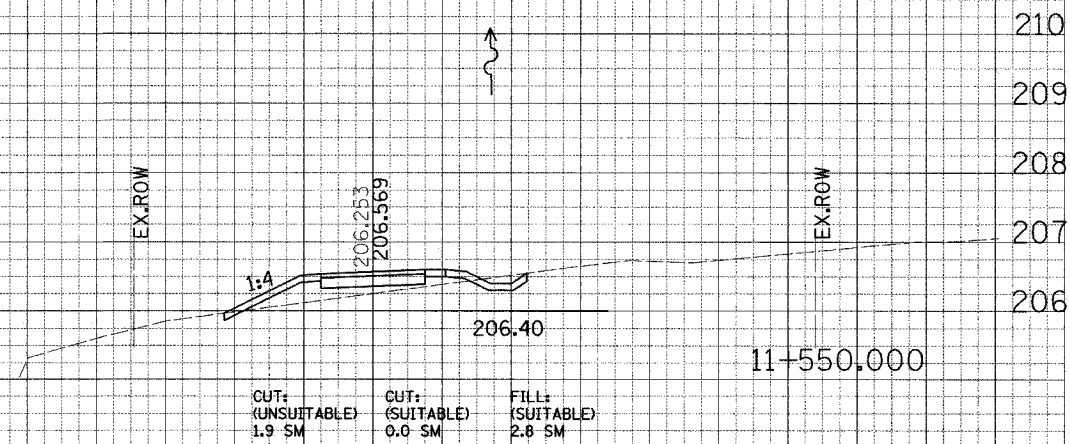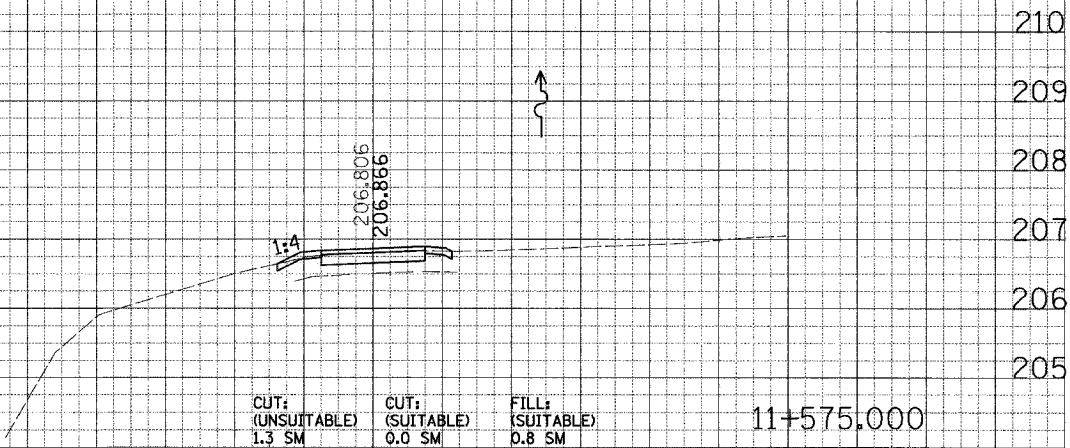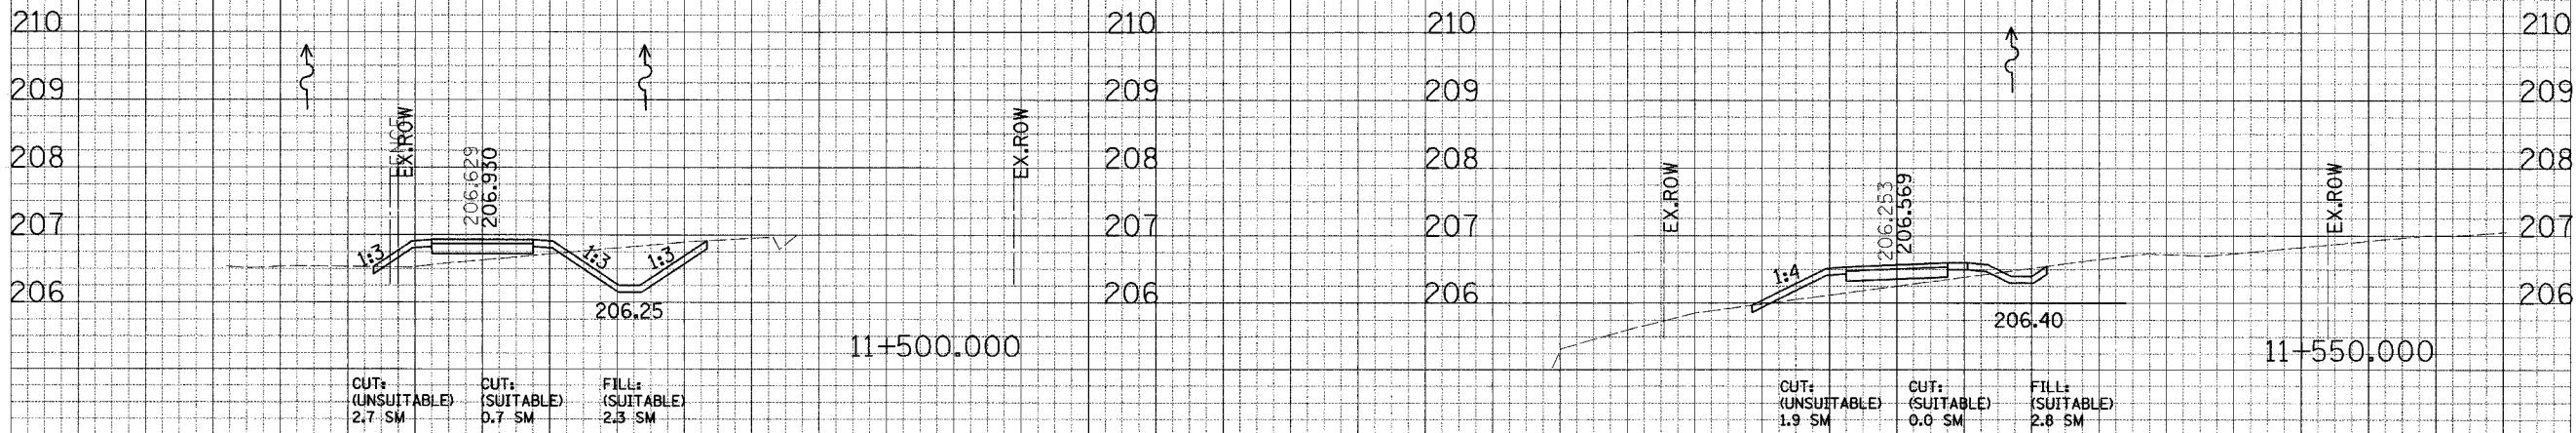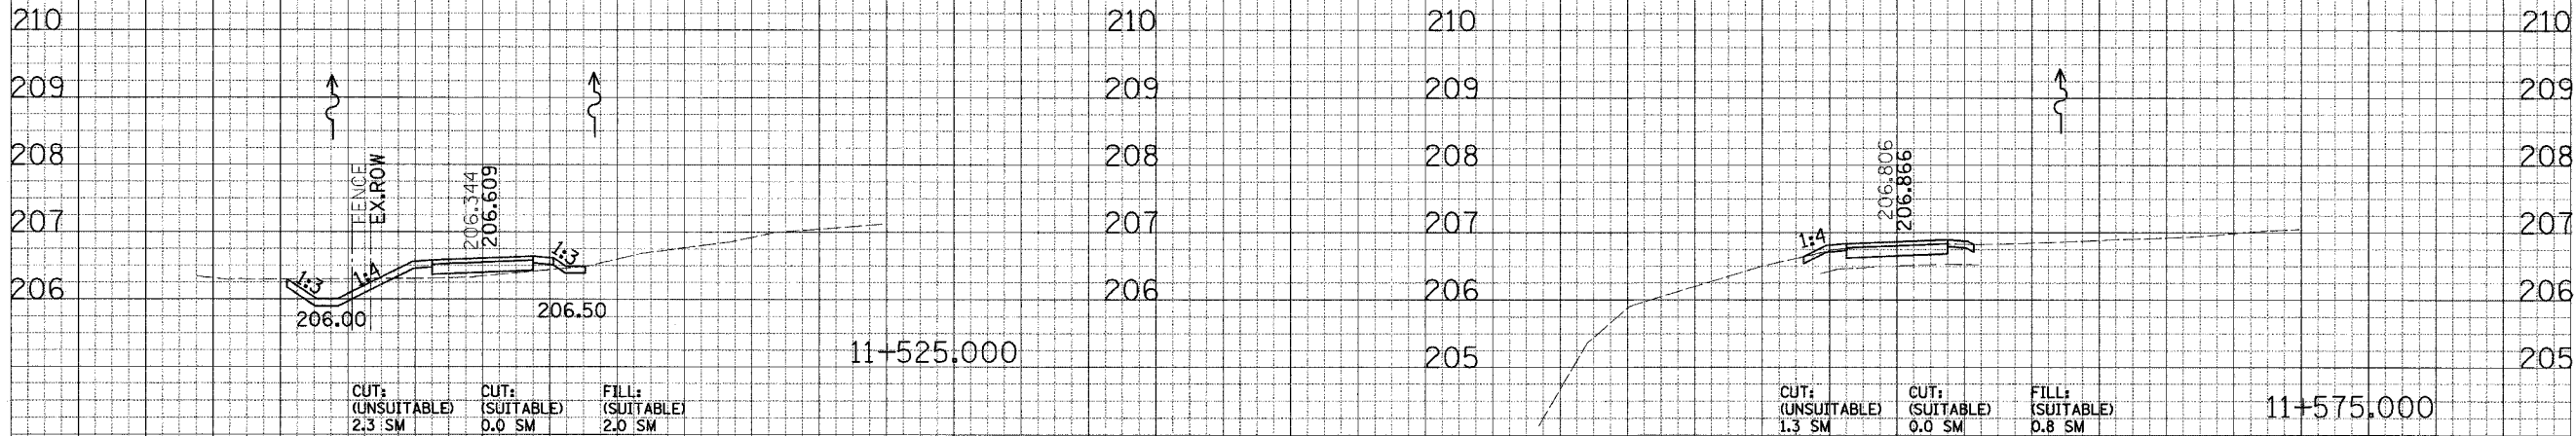

10 8 6 4 2 0 2 4 6 8 10 12 14 16 18

10 8 6 4 2 0 2 4 6 8 10 12 14 16 18