
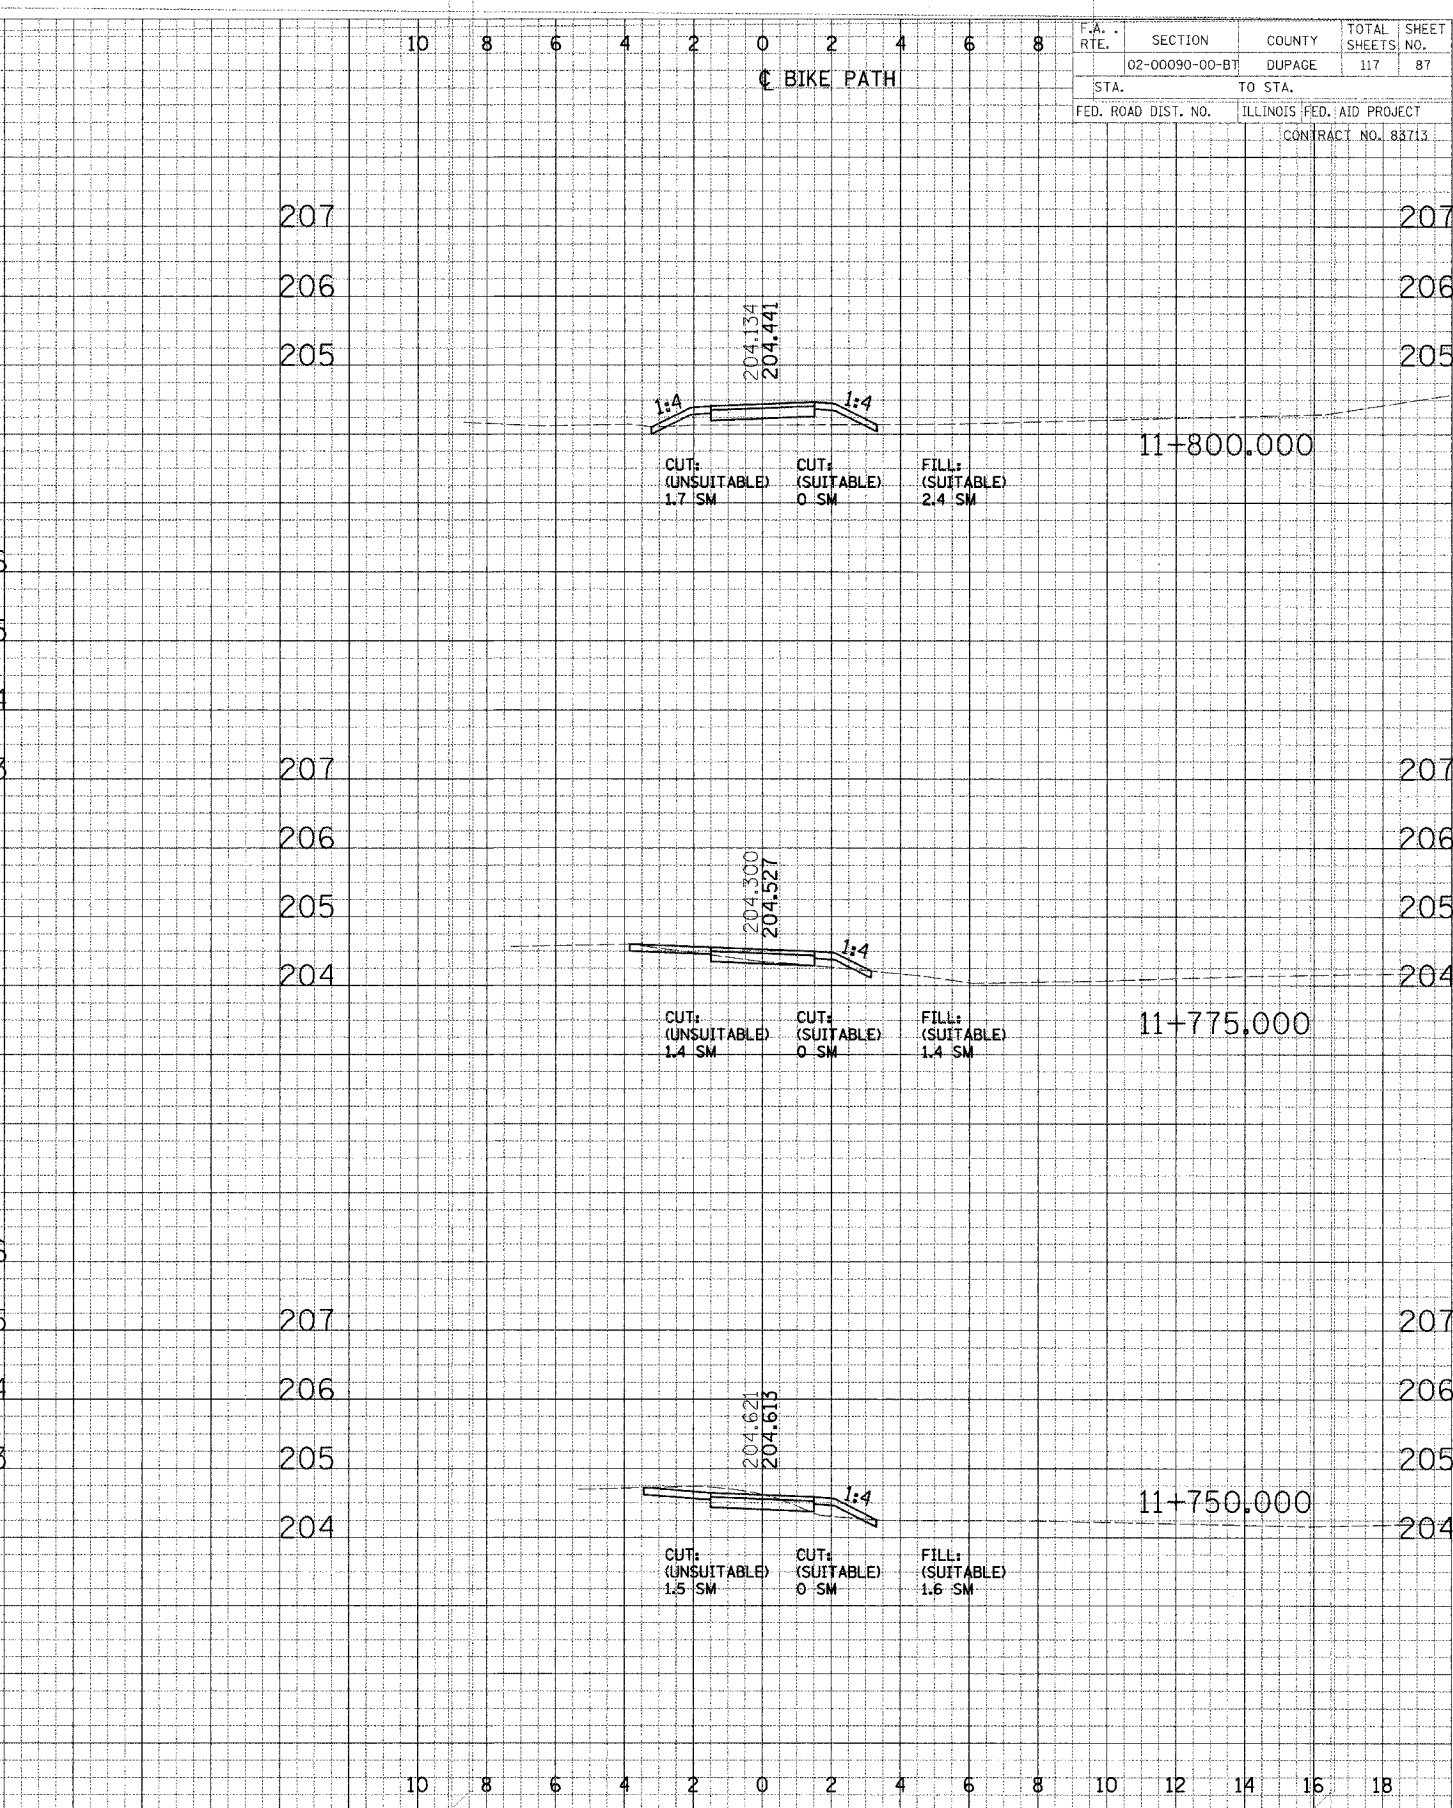


FINISH SURVEYED
 DATE PLOTTED
 NOTE BOOK NO. DATE
 AREAS CHECKED
 NO.

ORIGINAL SURVEYED
 DATE PLOTTED
 NOTE BOOK NO. DATE
 AREAS CHECKED
 NO.

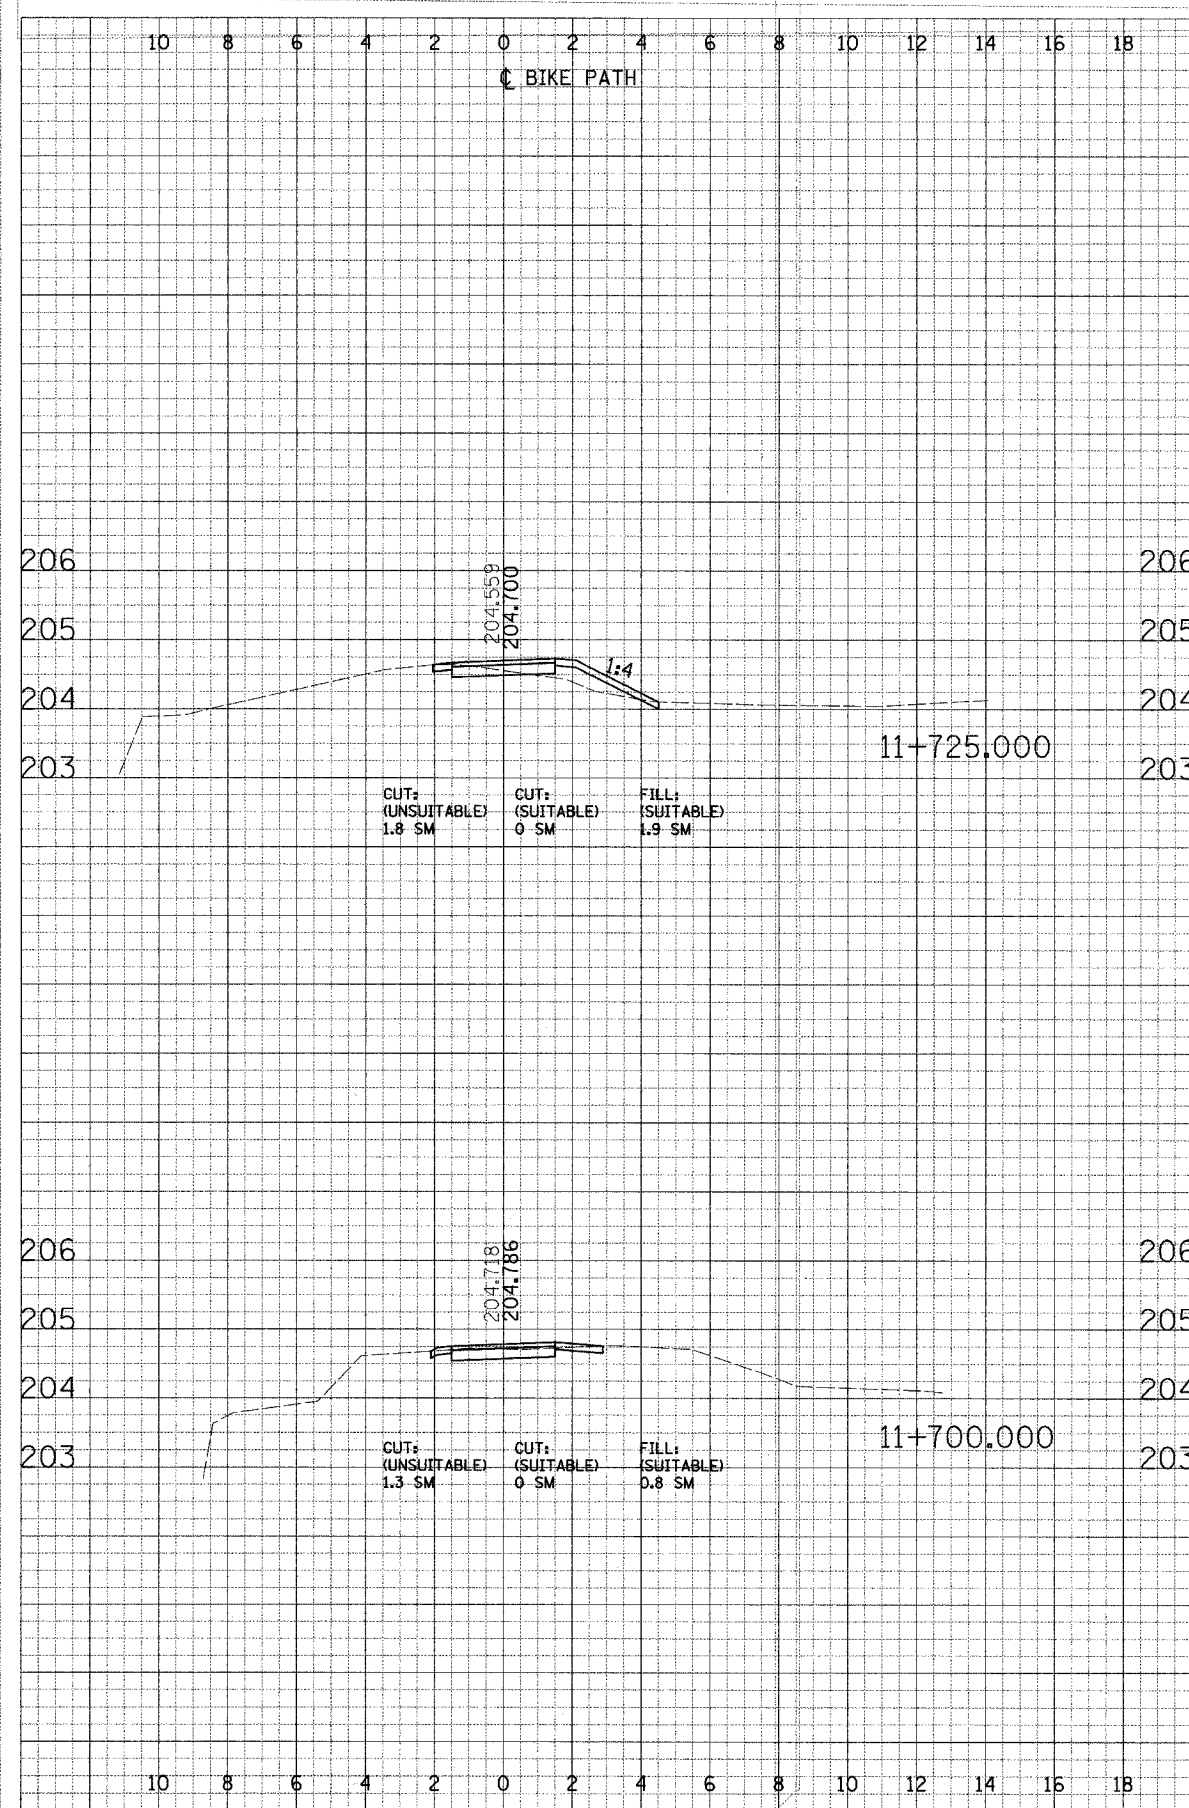

F.A. RTE.	SECTION	COUNTY	TOTAL SHEETS	SHEET NO.
02-00090-00-BT	DUPAGE		117	87
STA.		TO STA.		
FED. ROAD DIST. NO.		ILLINOIS FED. AID PROJECT		
CONTRACT NO. 83713				