
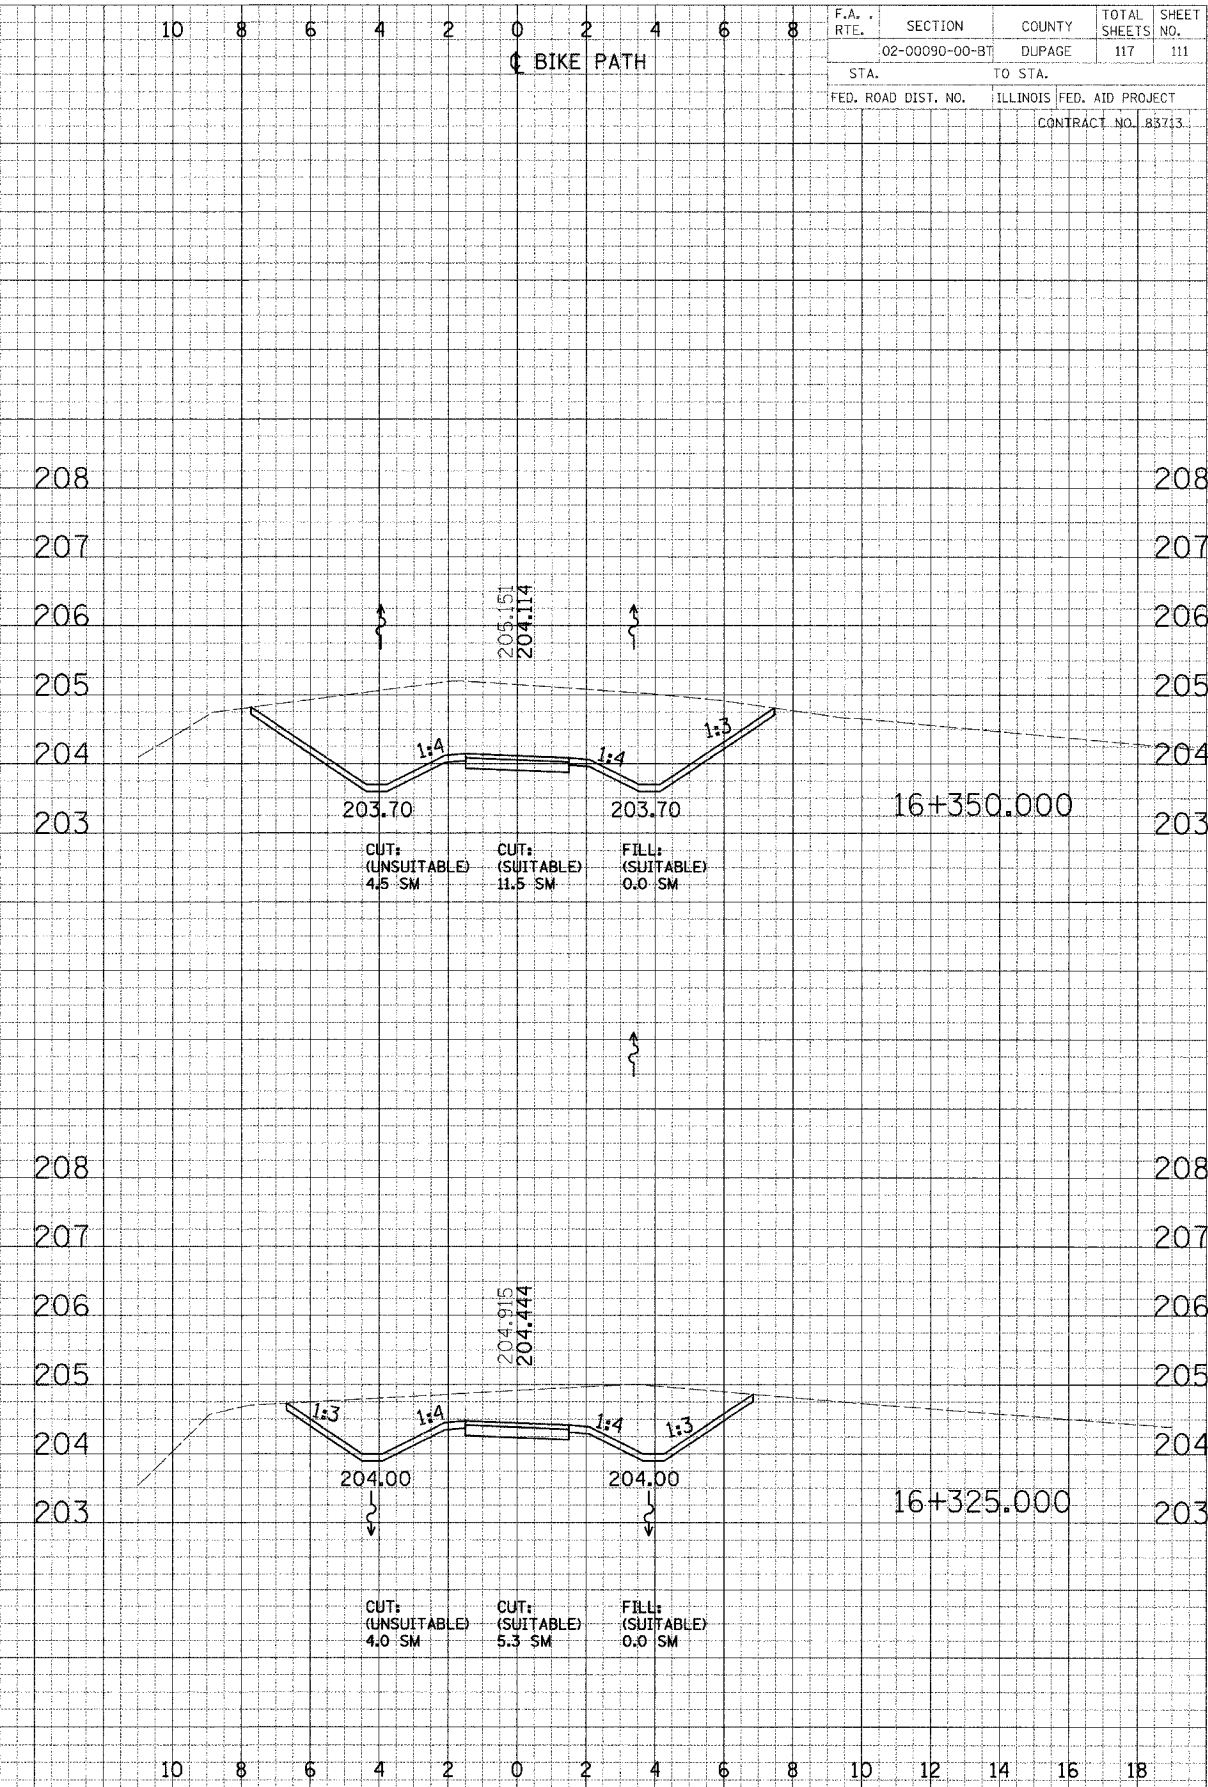


F.A. RTE.	SECTION	COUNTY	TOTAL SHEETS	SHEET NO.
	02-00090-00-BT	DUPAGE	117	111
STA.	TO STA.			
FED. ROAD DIST. NO.	ILLINOIS FED. AID PROJECT			
	CONTRACT NO. 83713			

DESIGNED BY	DATE
CHECKED BY	
APPROVED BY	
NOTED BY	
AREAS CHECKED	

DESIGNED BY	DATE
CHECKED BY	
APPROVED BY	
NOTED BY	
AREAS CHECKED	

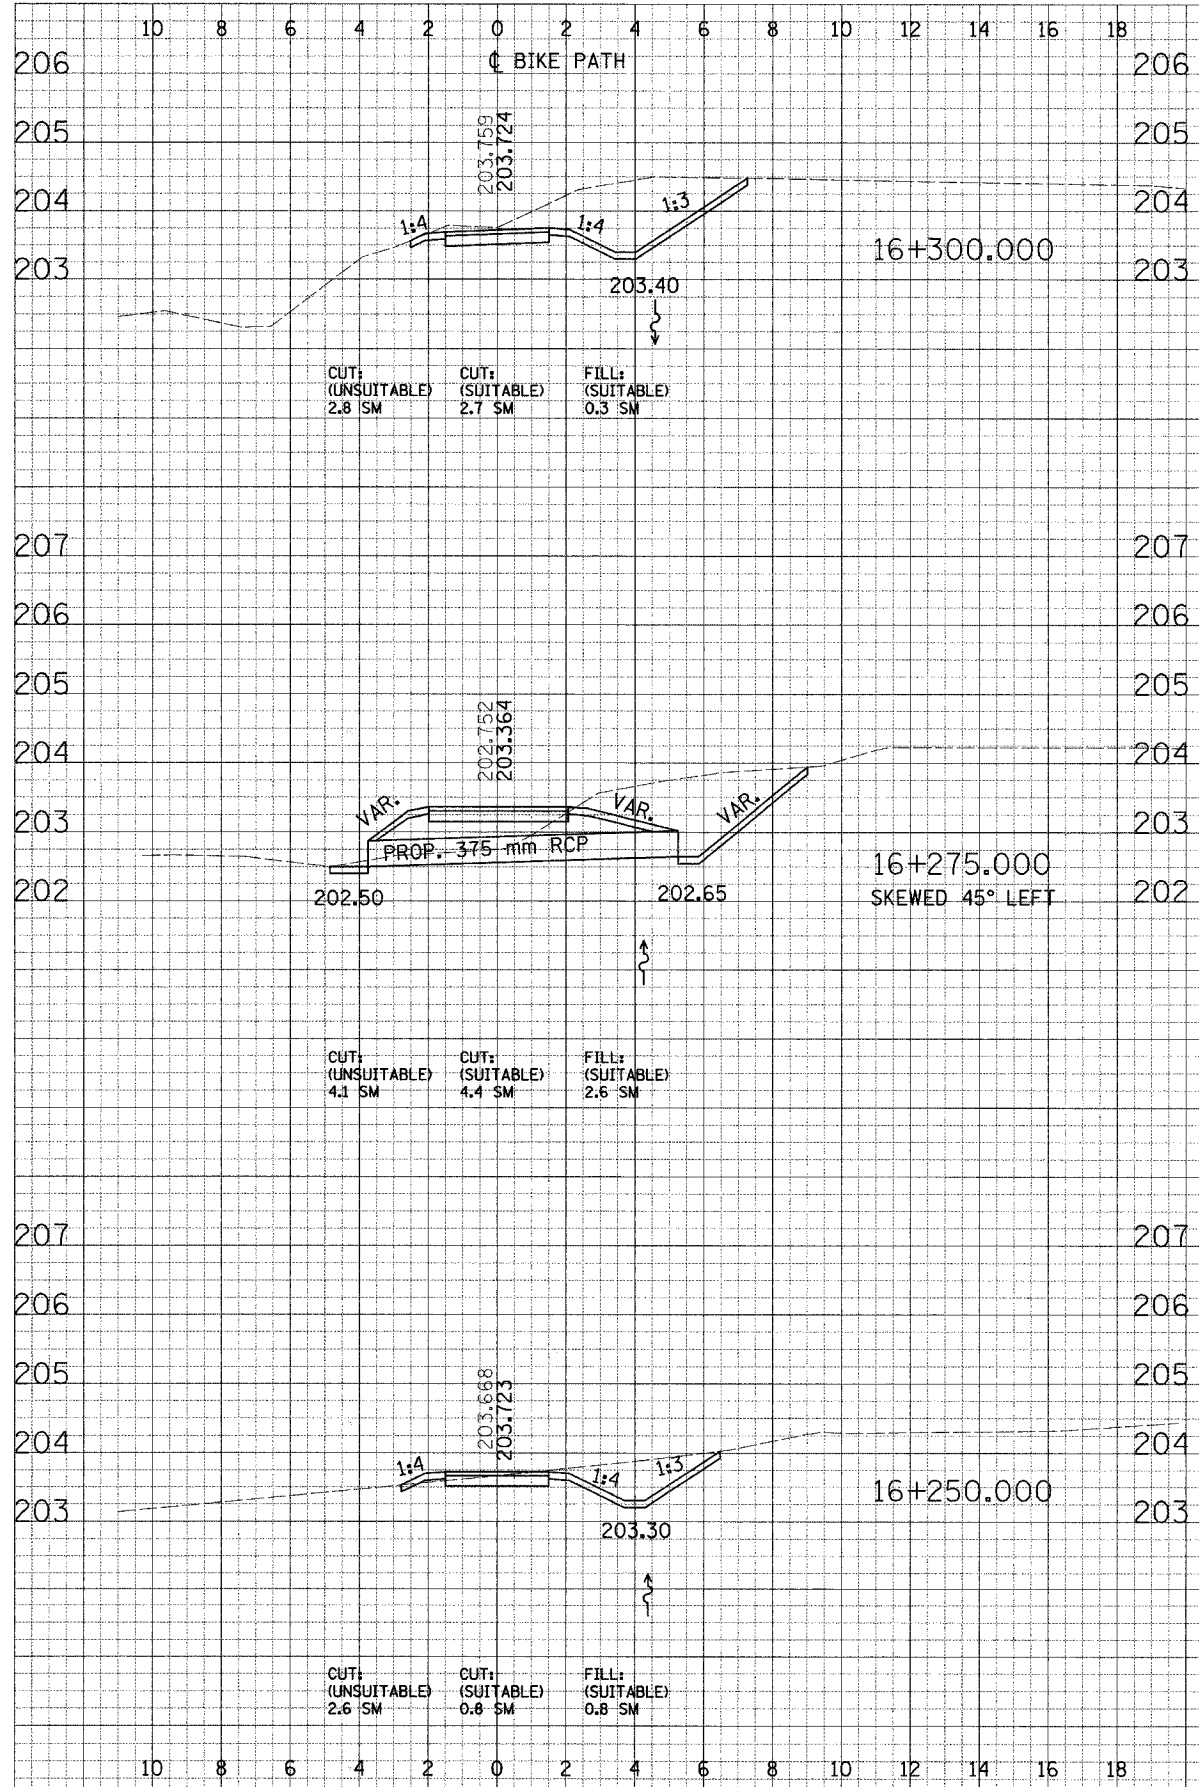

CROSS SECTIONS - NORTH AVE