
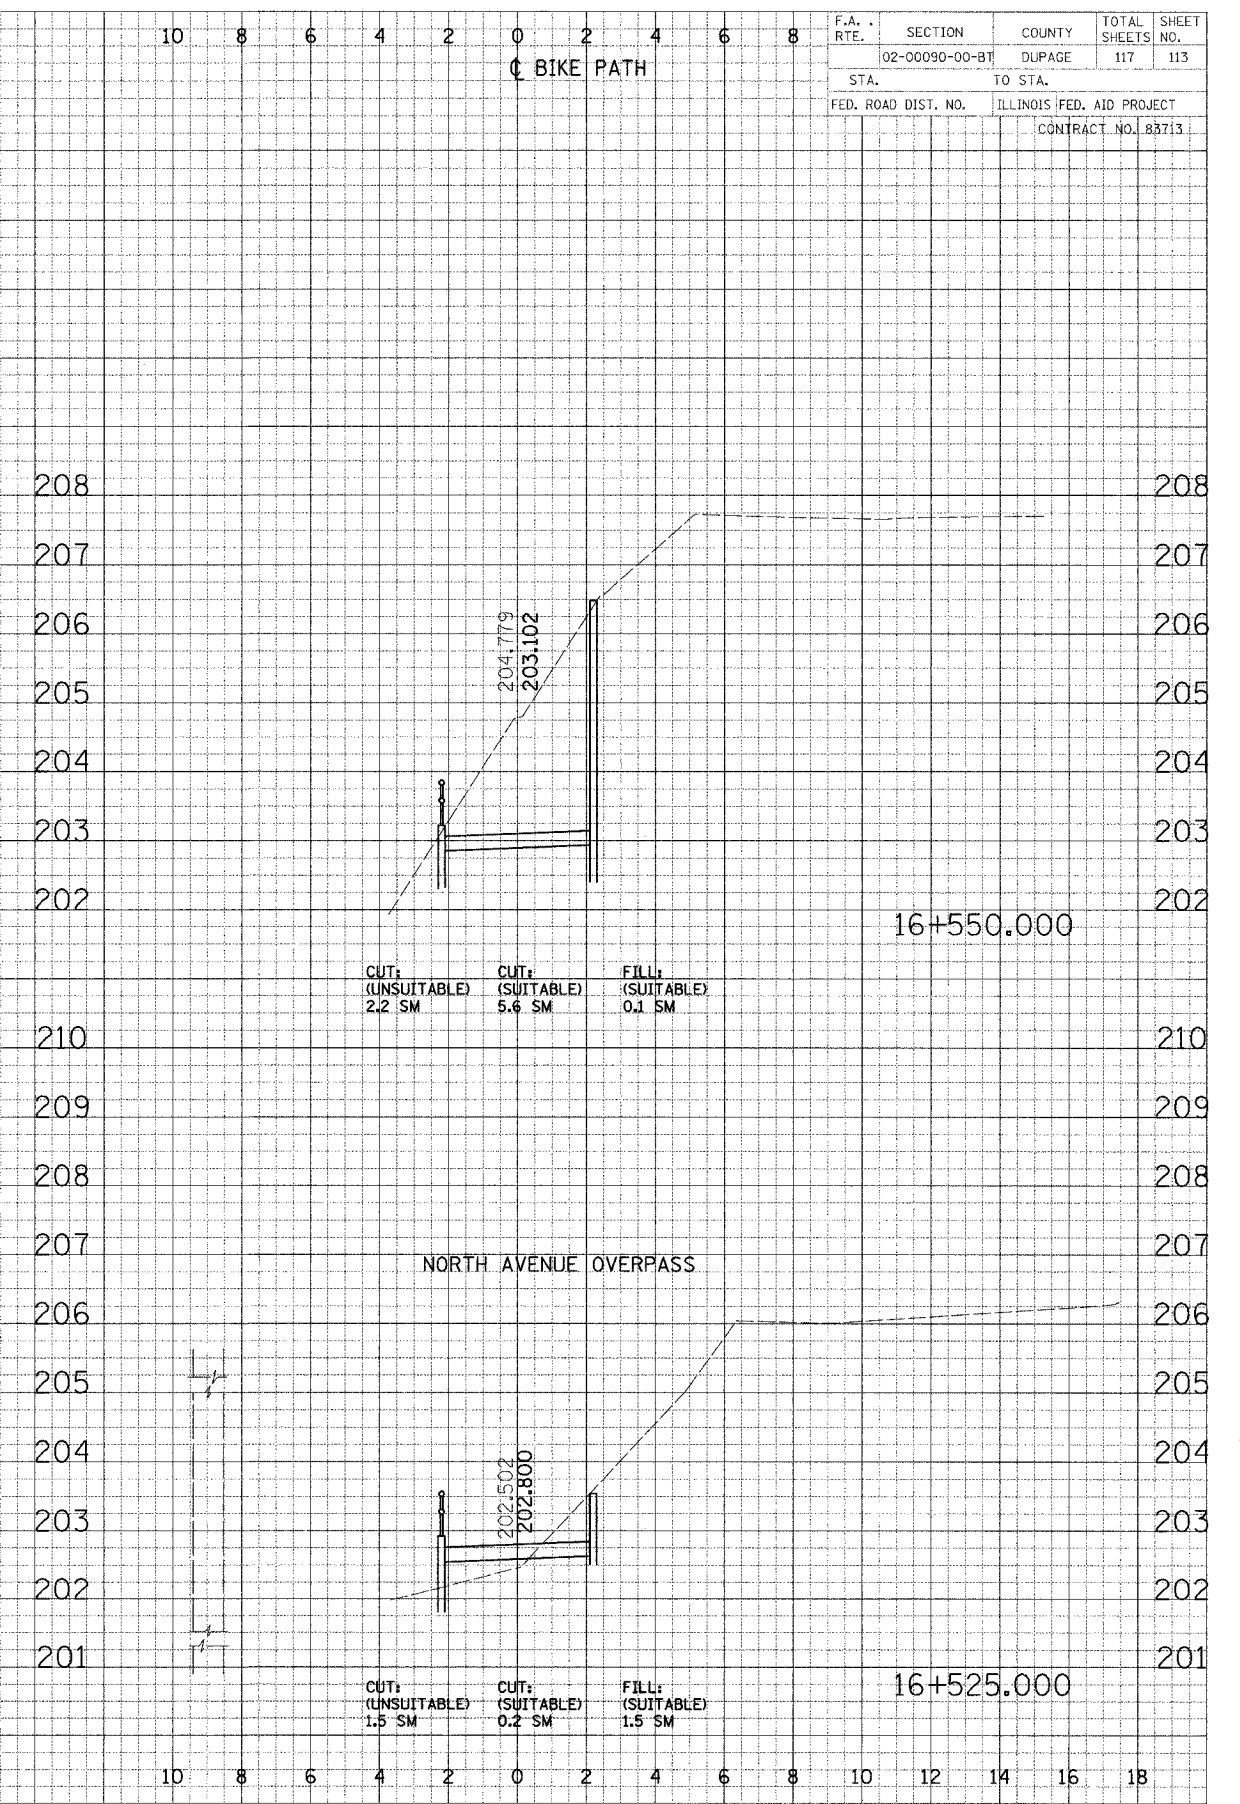


F.A. RTE.	SECTION	COUNTY	TOTAL SHEETS	SHEET NO.
	02-00090-00-BT	DUPAGE	117	113
STA.		TO STA.		
FED. ROAD DIST. NO.		ILLINOIS FED. AID PROJECT		
CONTRACT NO. 83713				

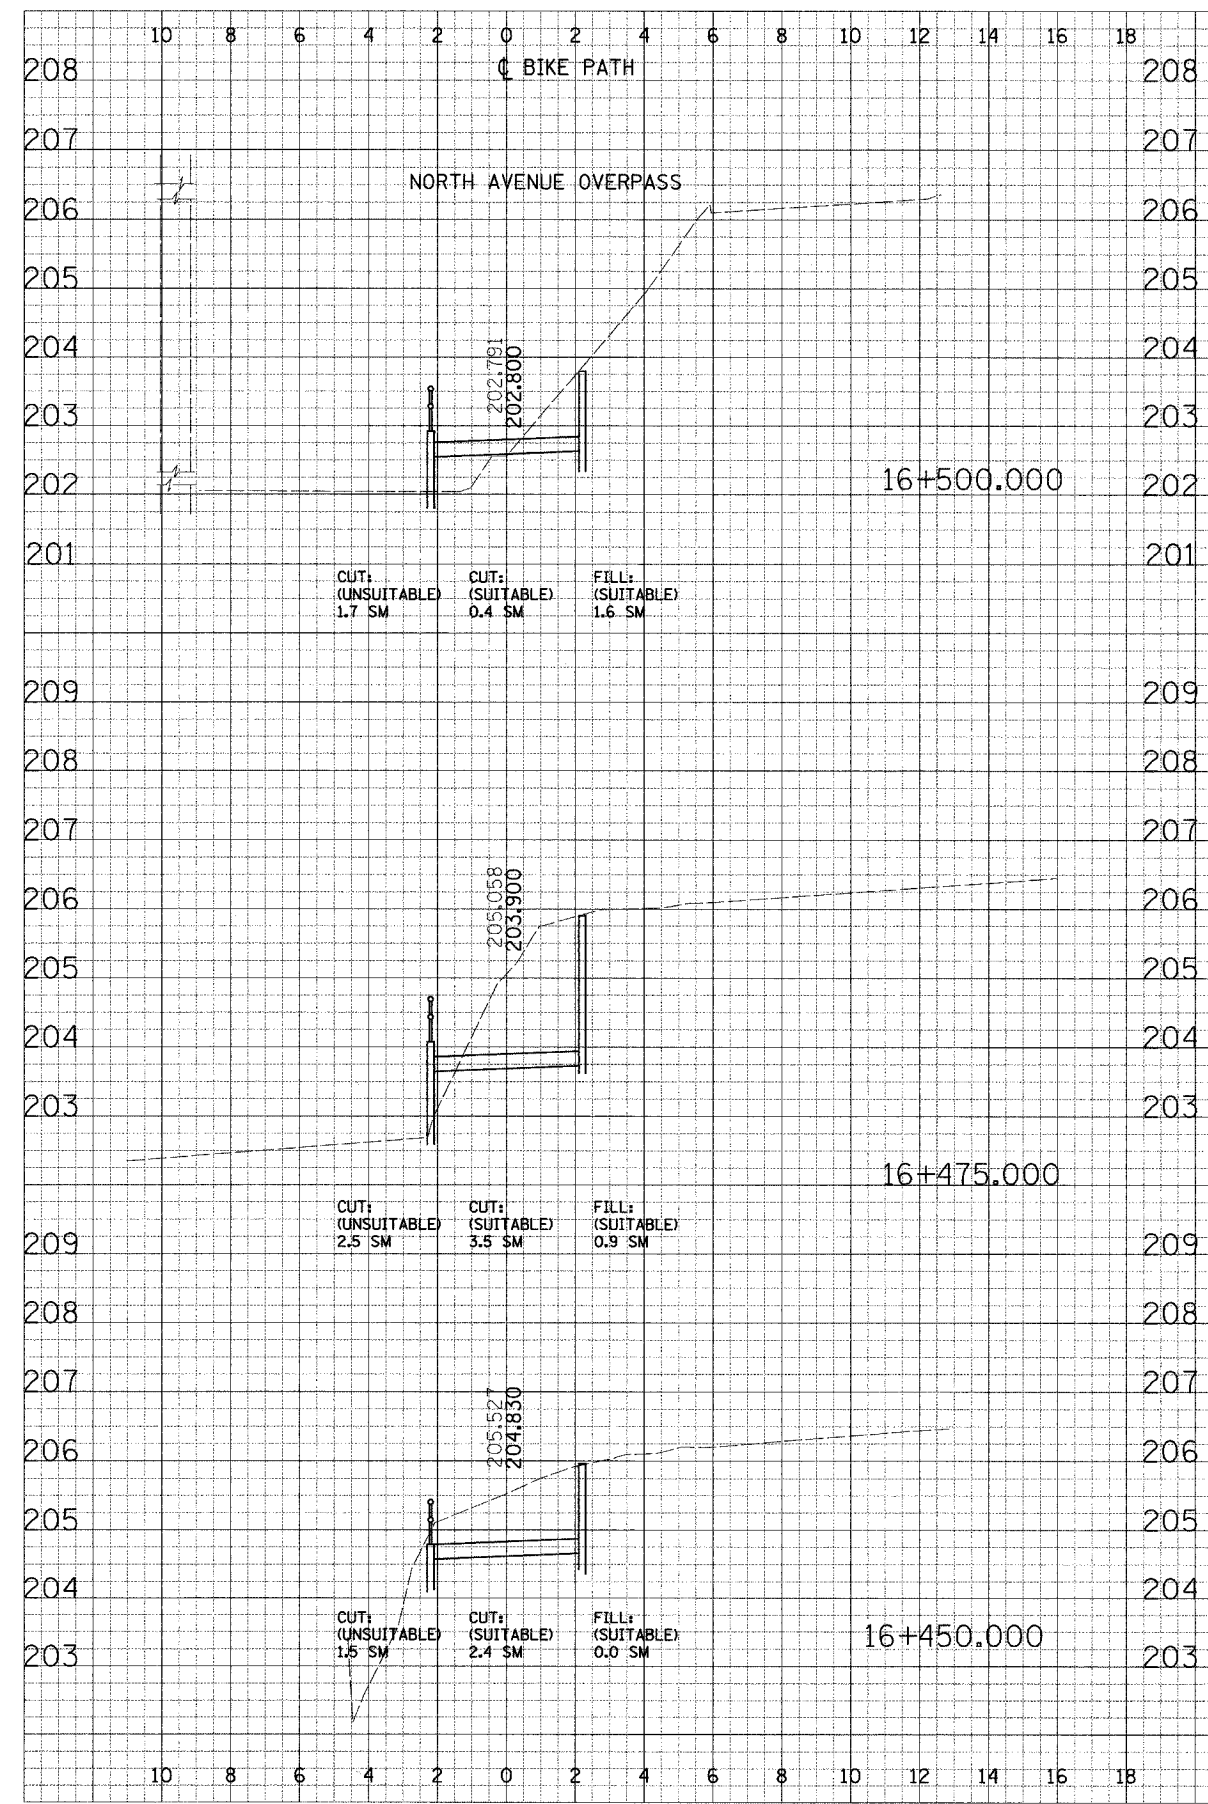

DATE: _____ BY: _____
 ORIGINAL SURVEYED: _____
 DATE PLOTTED: _____
 NOTE BOOK: _____
 AREA: _____
 AREA CHECKED: _____

DATE: _____ BY: _____
 ORIGINAL SURVEYED: _____
 DATE PLOTTED: _____
 NOTE BOOK: _____
 AREA: _____
 AREA CHECKED: _____

CROSS SECTIONS - NORTH AVE