
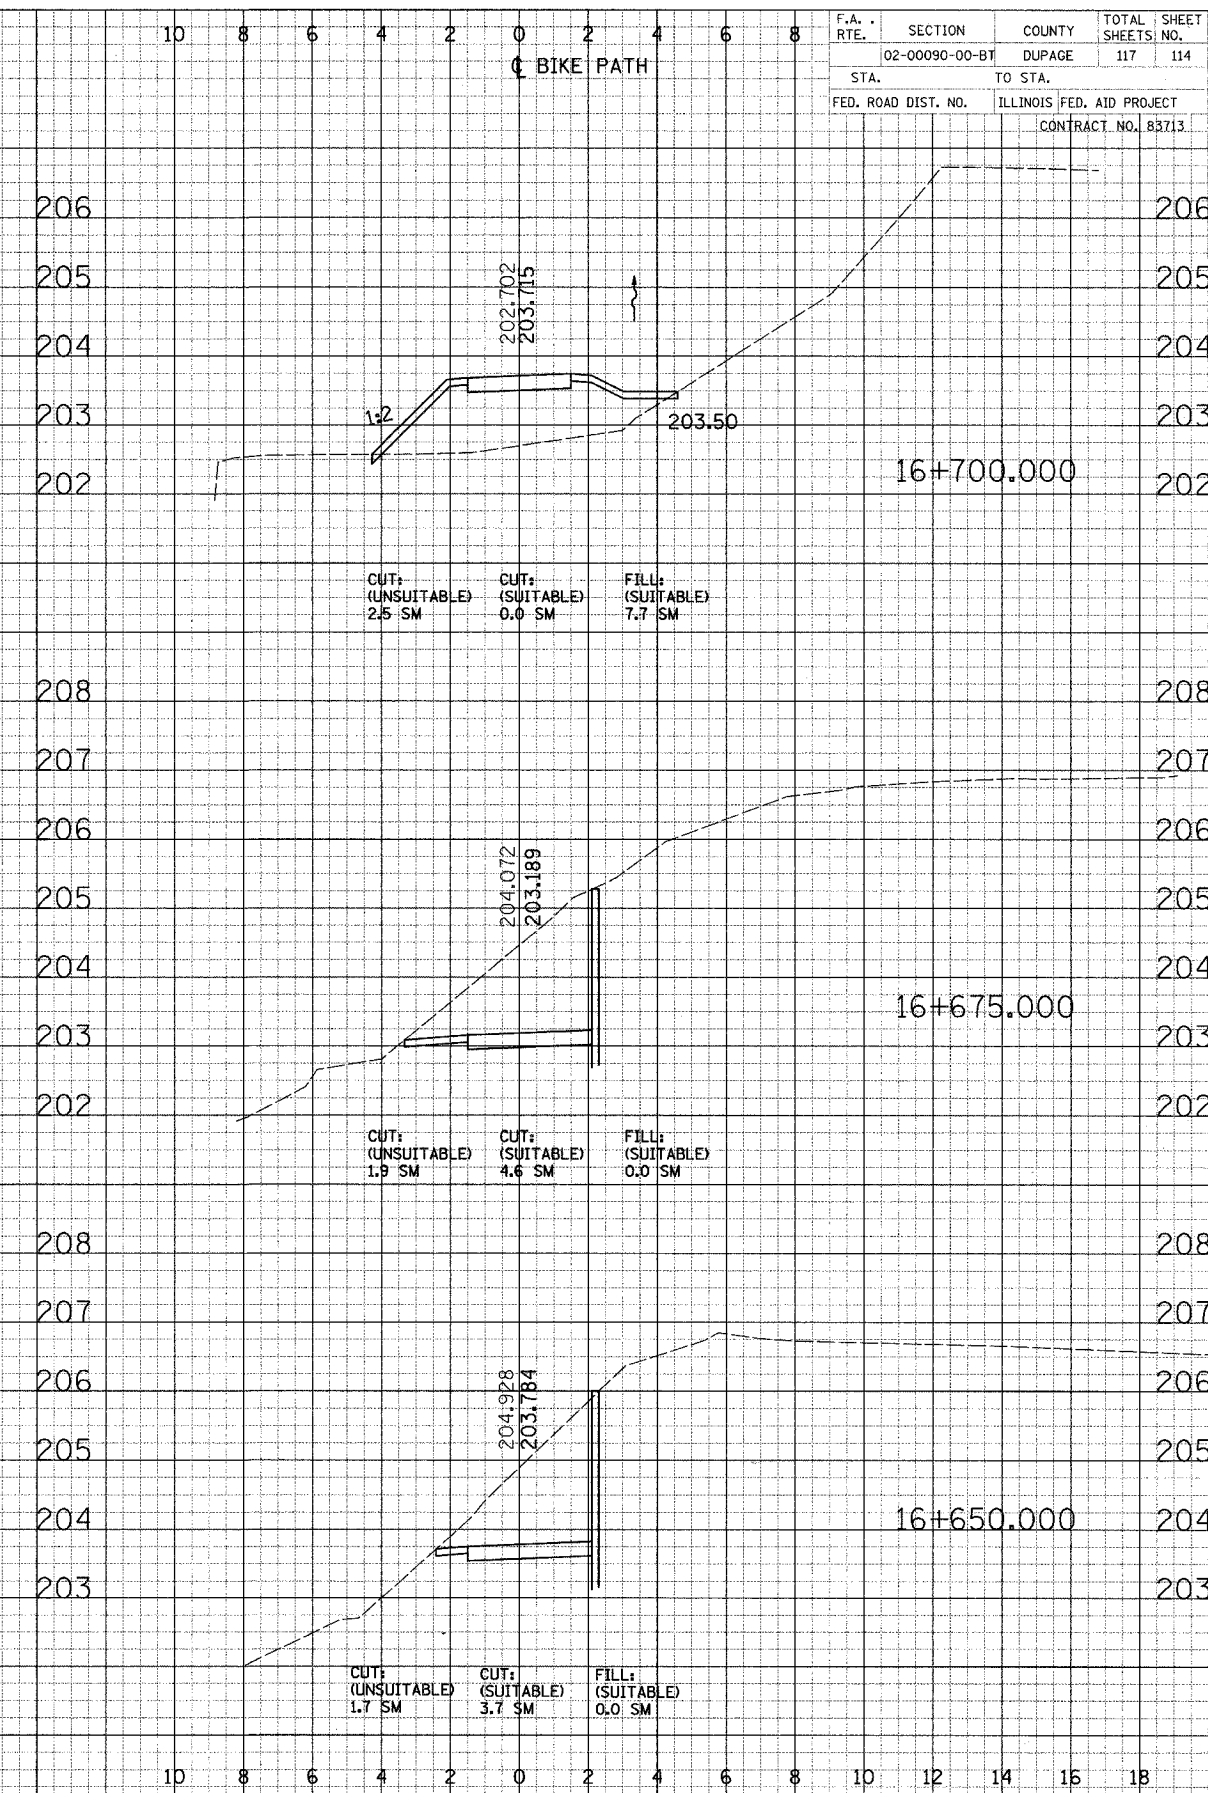


FINN SURVEYED BY DATE
 SURVEY PLOTTED
 NOTE BOOK
 DATE
 BY DATE
 DATE
 DATE

ORIGINAL SURVEY BY DATE
 SURVEY PLOTTED
 NOTE BOOK
 DATE
 BY DATE
 DATE
 DATE

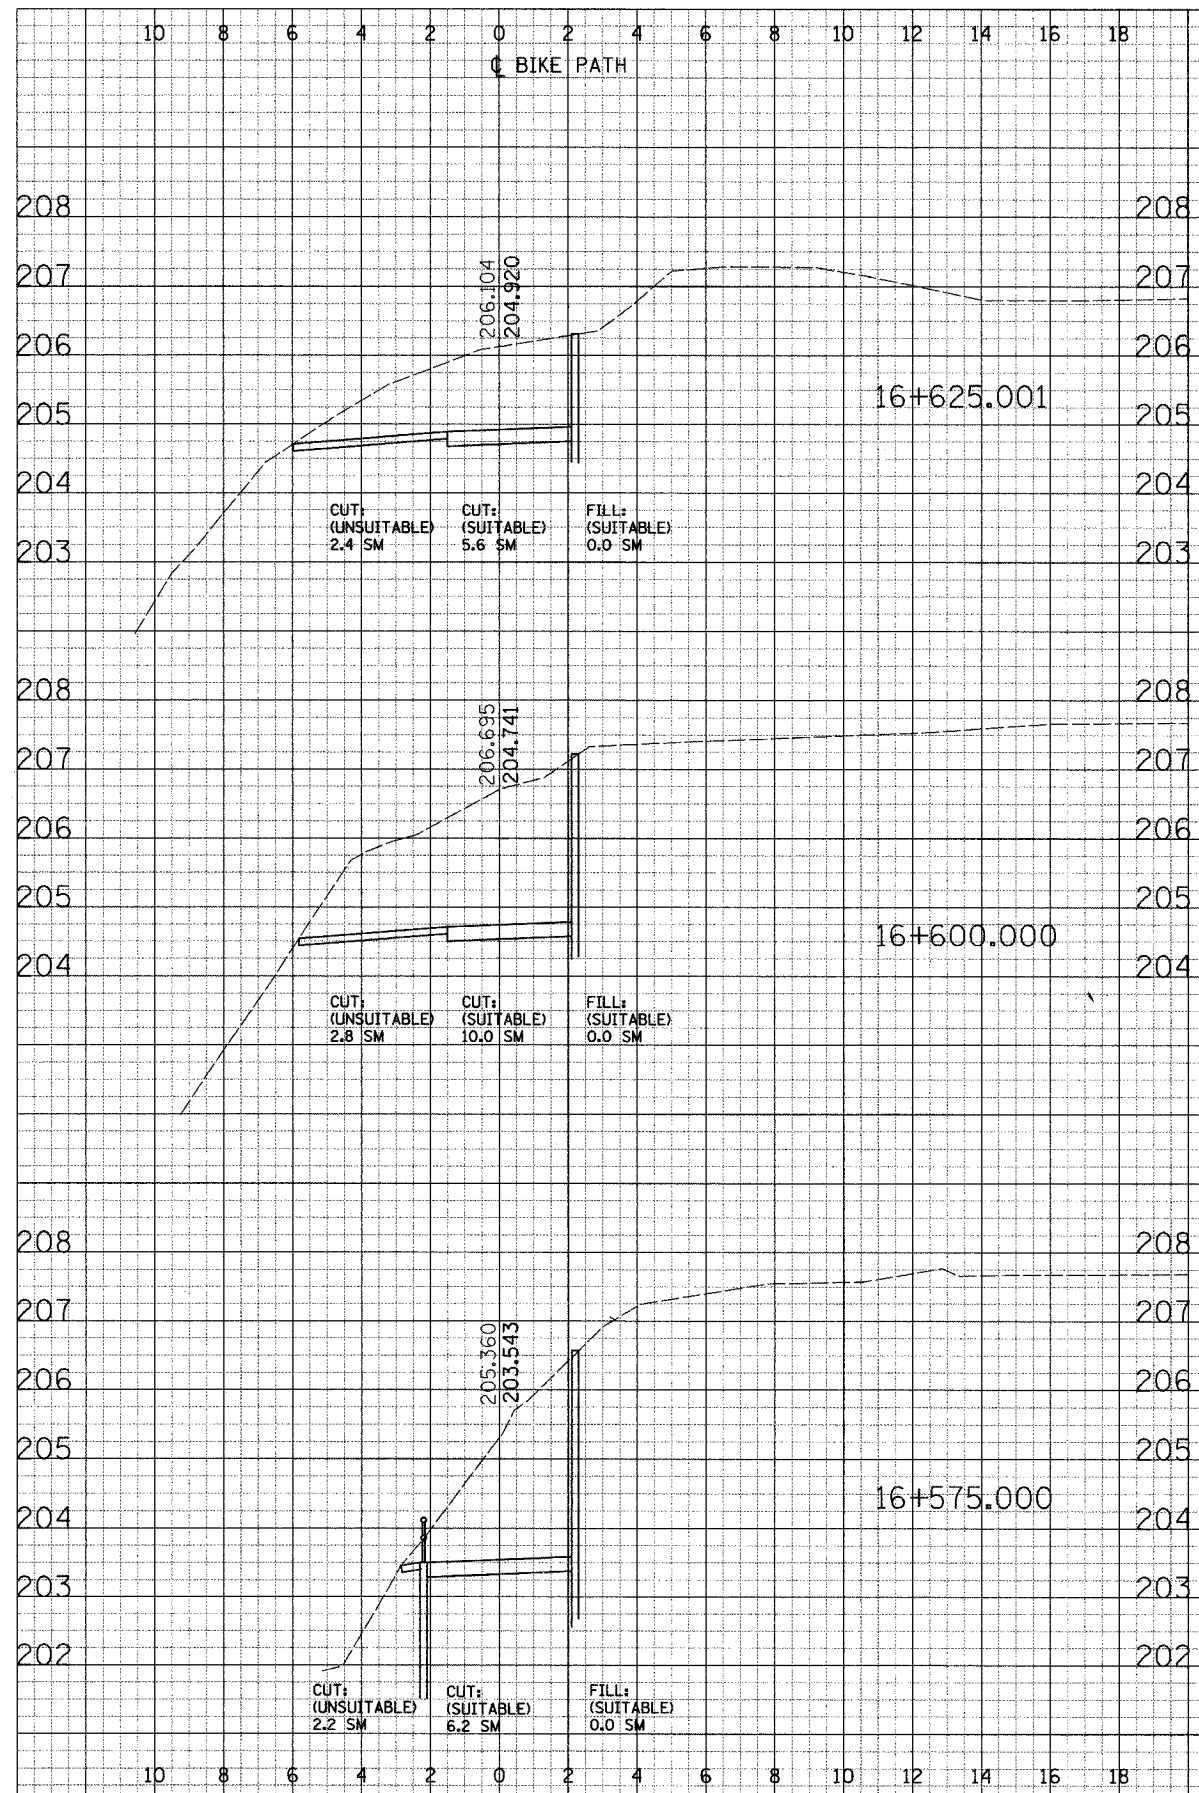

F.A. RTE.	SECTION	COUNTY	TOTAL SHEETS	SHEET NO.
	02-00090-00-BT	DUPAGE	117	114
STA.	TO STA.			
FED. ROAD DIST. NO.	ILLINOIS FED. AID PROJECT	CONTRACT NO. 83713		

Rev. Alignment Sta. +500, +525 1/10/05

CROSS SECTIONS - NORTH AVE