
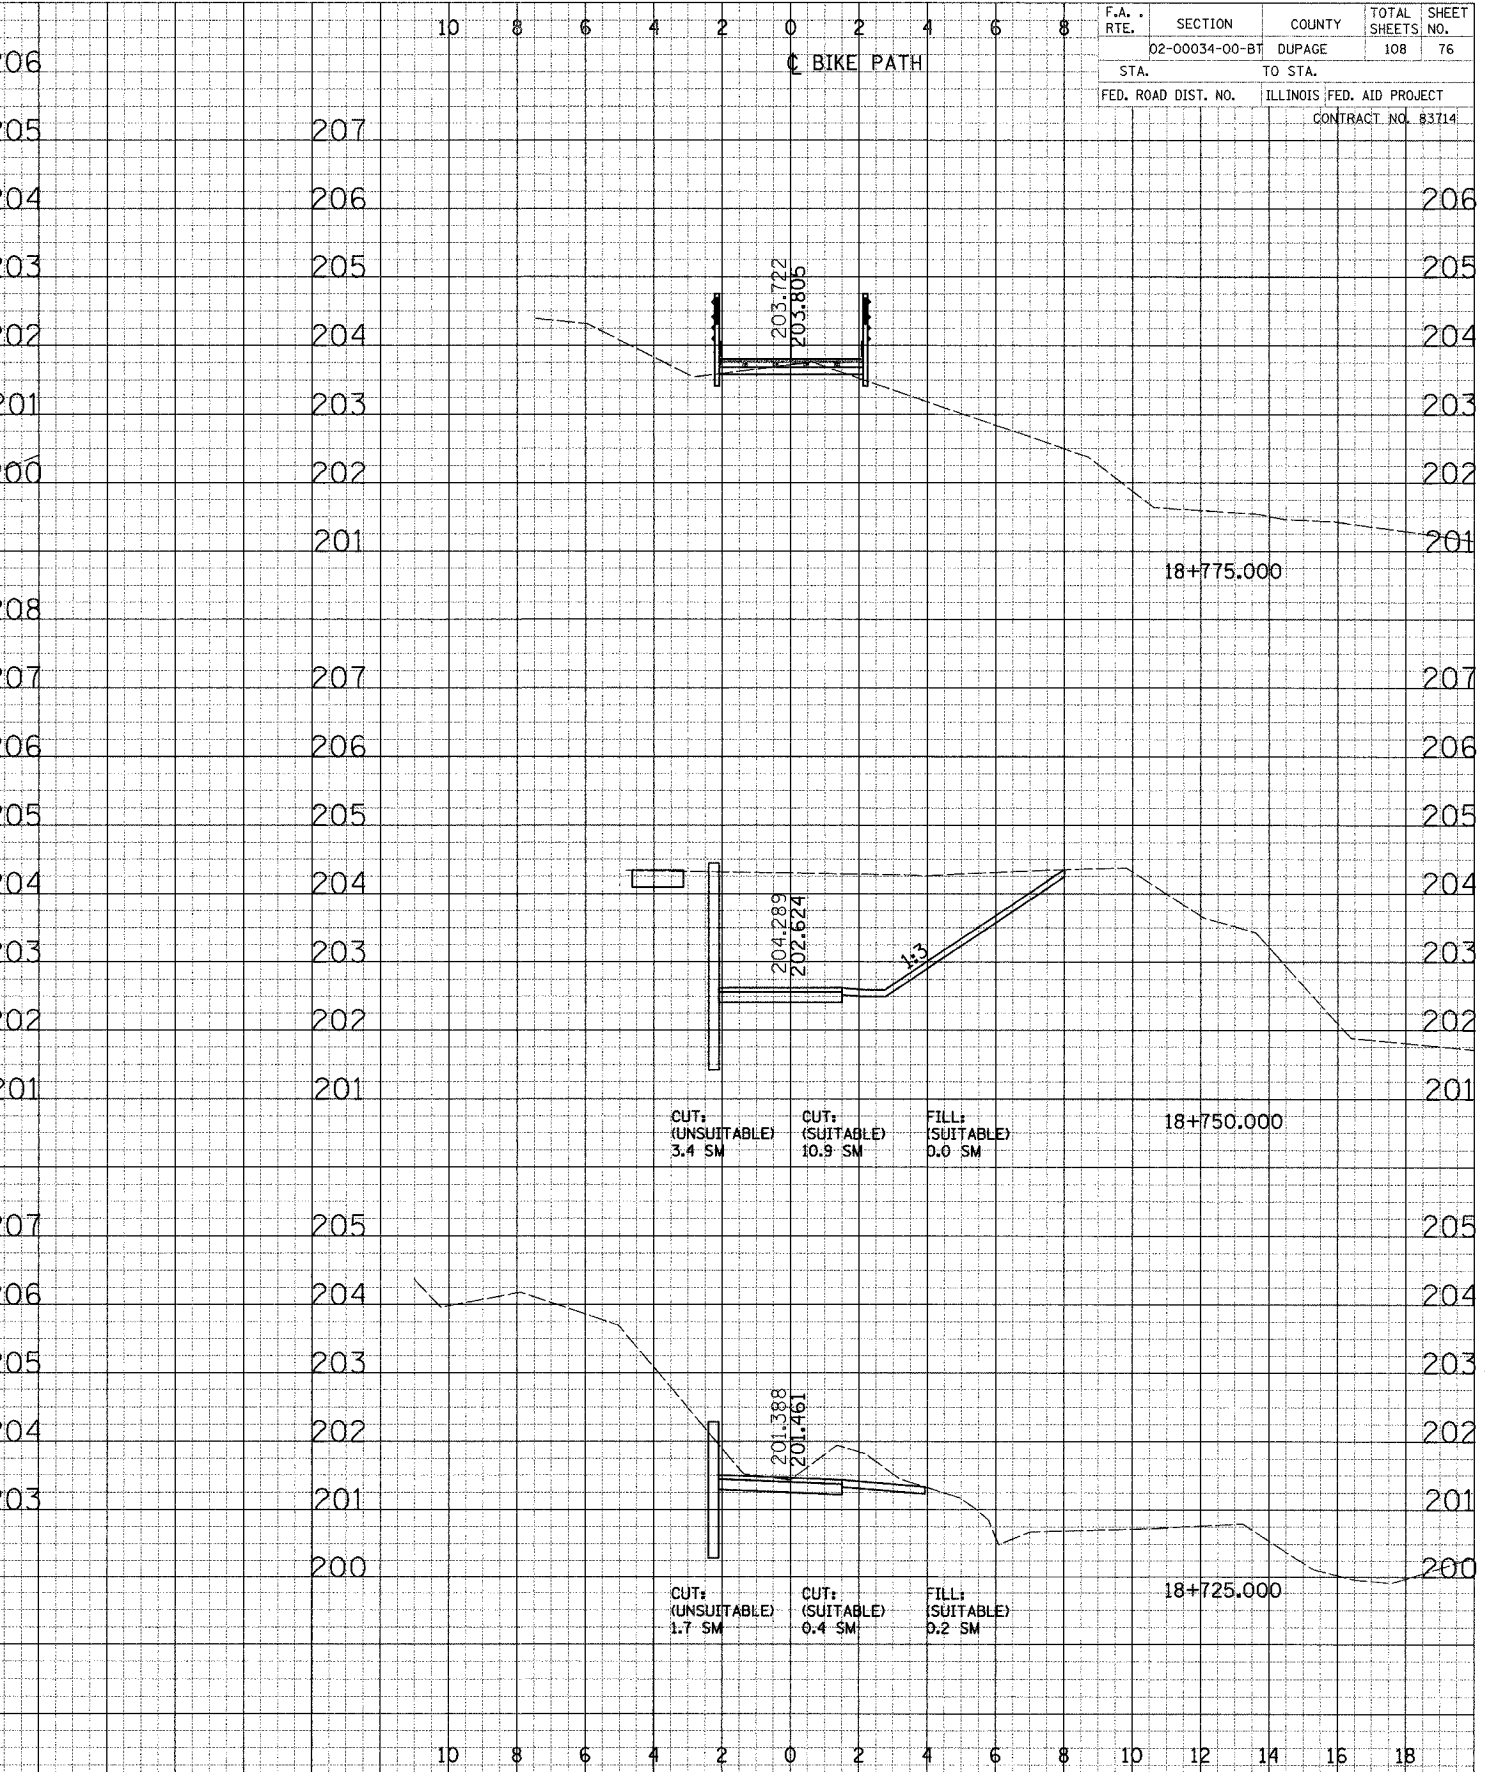


F.A. RTE.	SECTION	COUNTY	TOTAL SHEETS	SHEET NO.
02-00034-00-BT	DUPAGE	DUPAGE	108	76
STA.	TO STA.			
FED. ROAD DIST. NO.	ILLINOIS FED. AID PROJECT		CONTRACT NO. 83714	

DATE: _____ BY: _____
 SURVEYED: _____
 NOTE BOOK: _____
 AREA: _____
 CHECKED: _____

DATE: _____ BY: _____
 SURVEYED: _____
 NOTE BOOK: _____
 AREA: _____
 CHECKED: _____

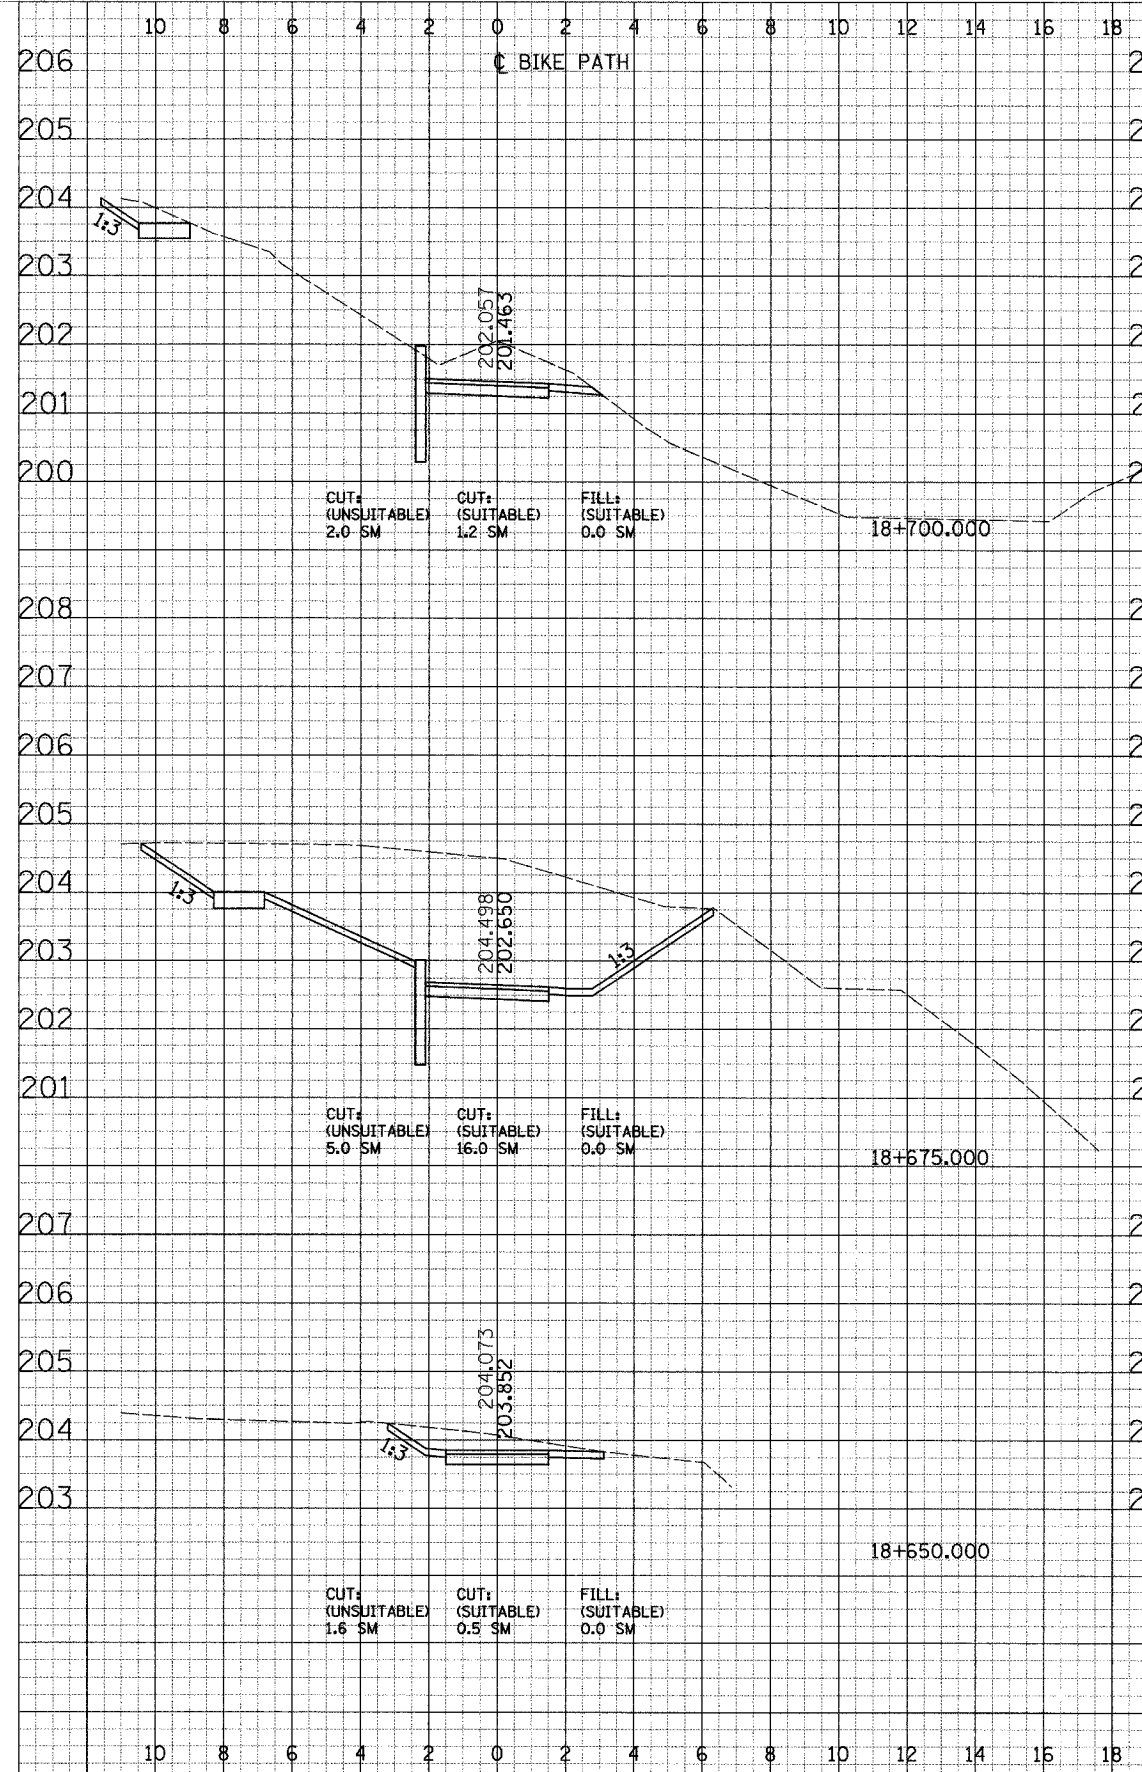

CROSS SECTIONS - SOUTH DUPAGE