


F.A. RTE.	SECTION	COUNTY	TOTAL SHEETS	SHEET NO.
	02-00034-00-BT	DUPAGE	108	80
STA.	TO STA.			
FED. ROAD DIST. NO.	ILLINOIS FED. AID PROJECT			
	CONTRACT NO. 83714			

FINAL SUPERVISOR
DATE
BY
CHECKED
DATE
BY
NOTED
DATE
BY
APPROVED
DATE
BY

ORIGINAL SUPERVISOR
DATE
BY
CHECKED
DATE
BY
NOTED
DATE
BY
APPROVED
DATE
BY

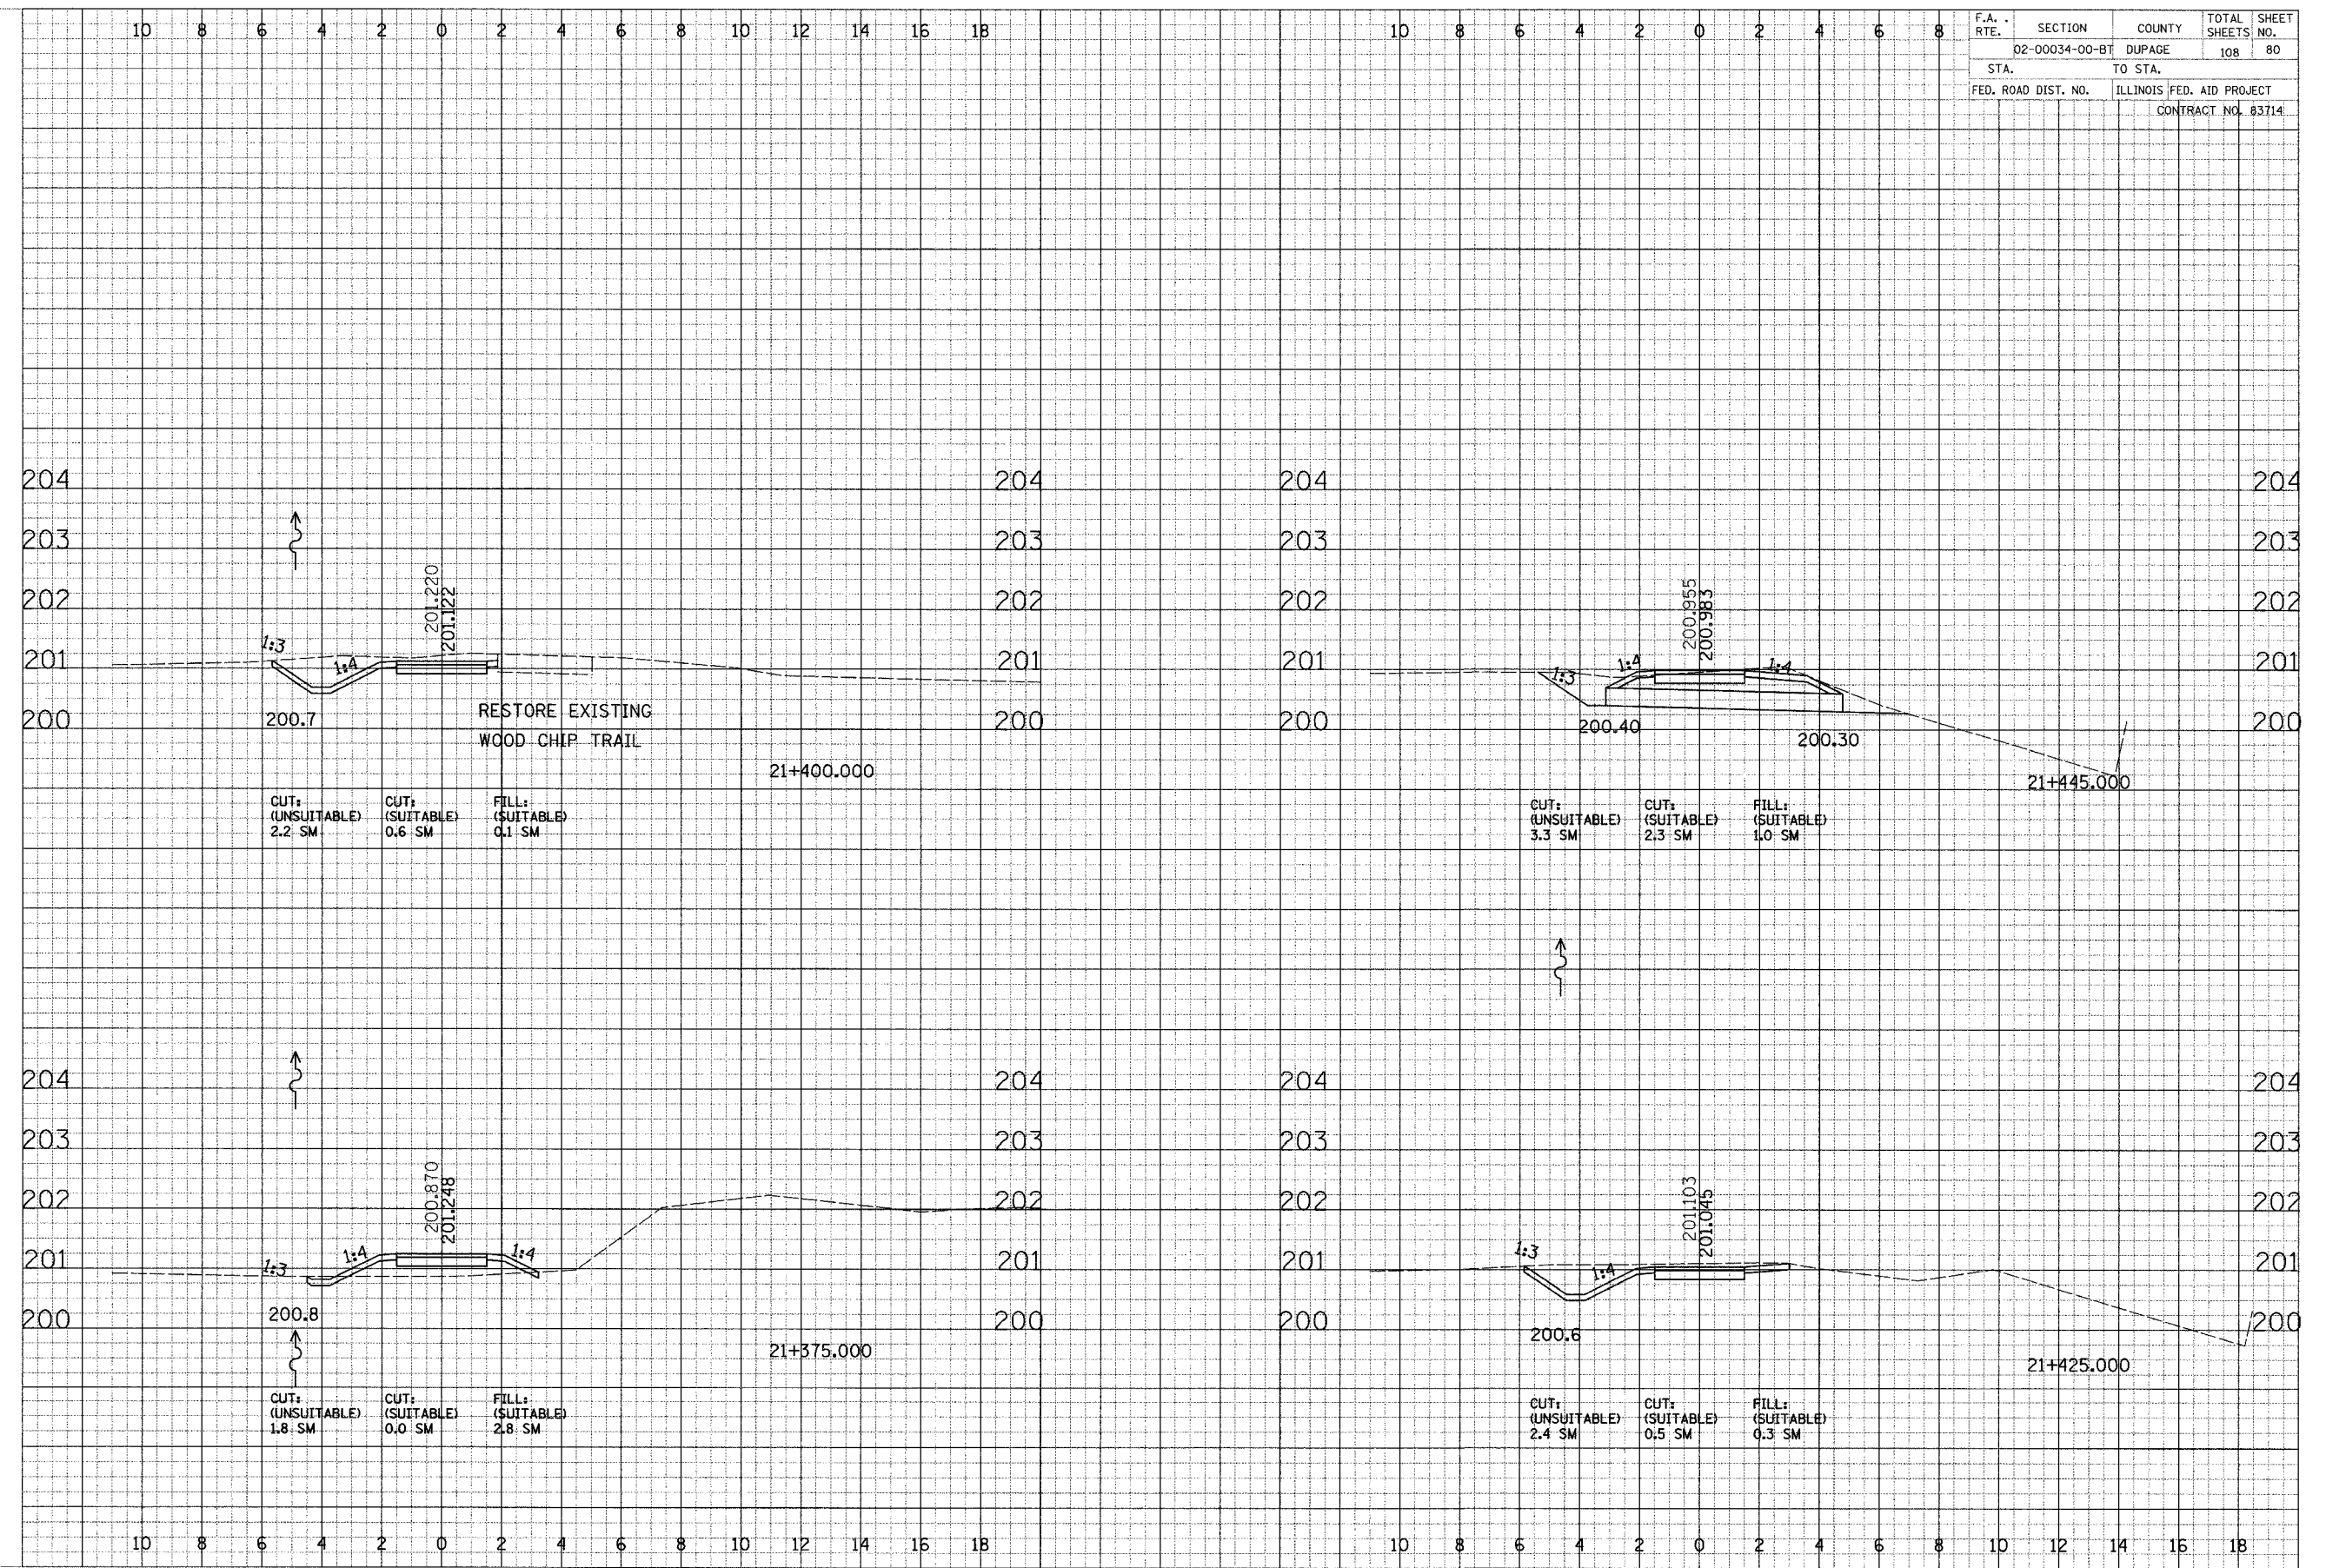

CROSS SECTIONS - SOUTH DUPAGE