


F.A. RTE.	SECTION	COUNTY	TOTAL SHEETS	SHEET NO.
	02-00034-00-BT	DUPAGE	108	95
STA.	TO STA.			
FED. ROAD DIST. NO.	ILLINOIS	FED. AID PROJECT	CONTRACT NO. 83714	

FINAL SURVEY
NOTE BOOK
AREAS CHECKED

ORIGINAL SURVEY
NOTE BOOK
AREAS CHECKED

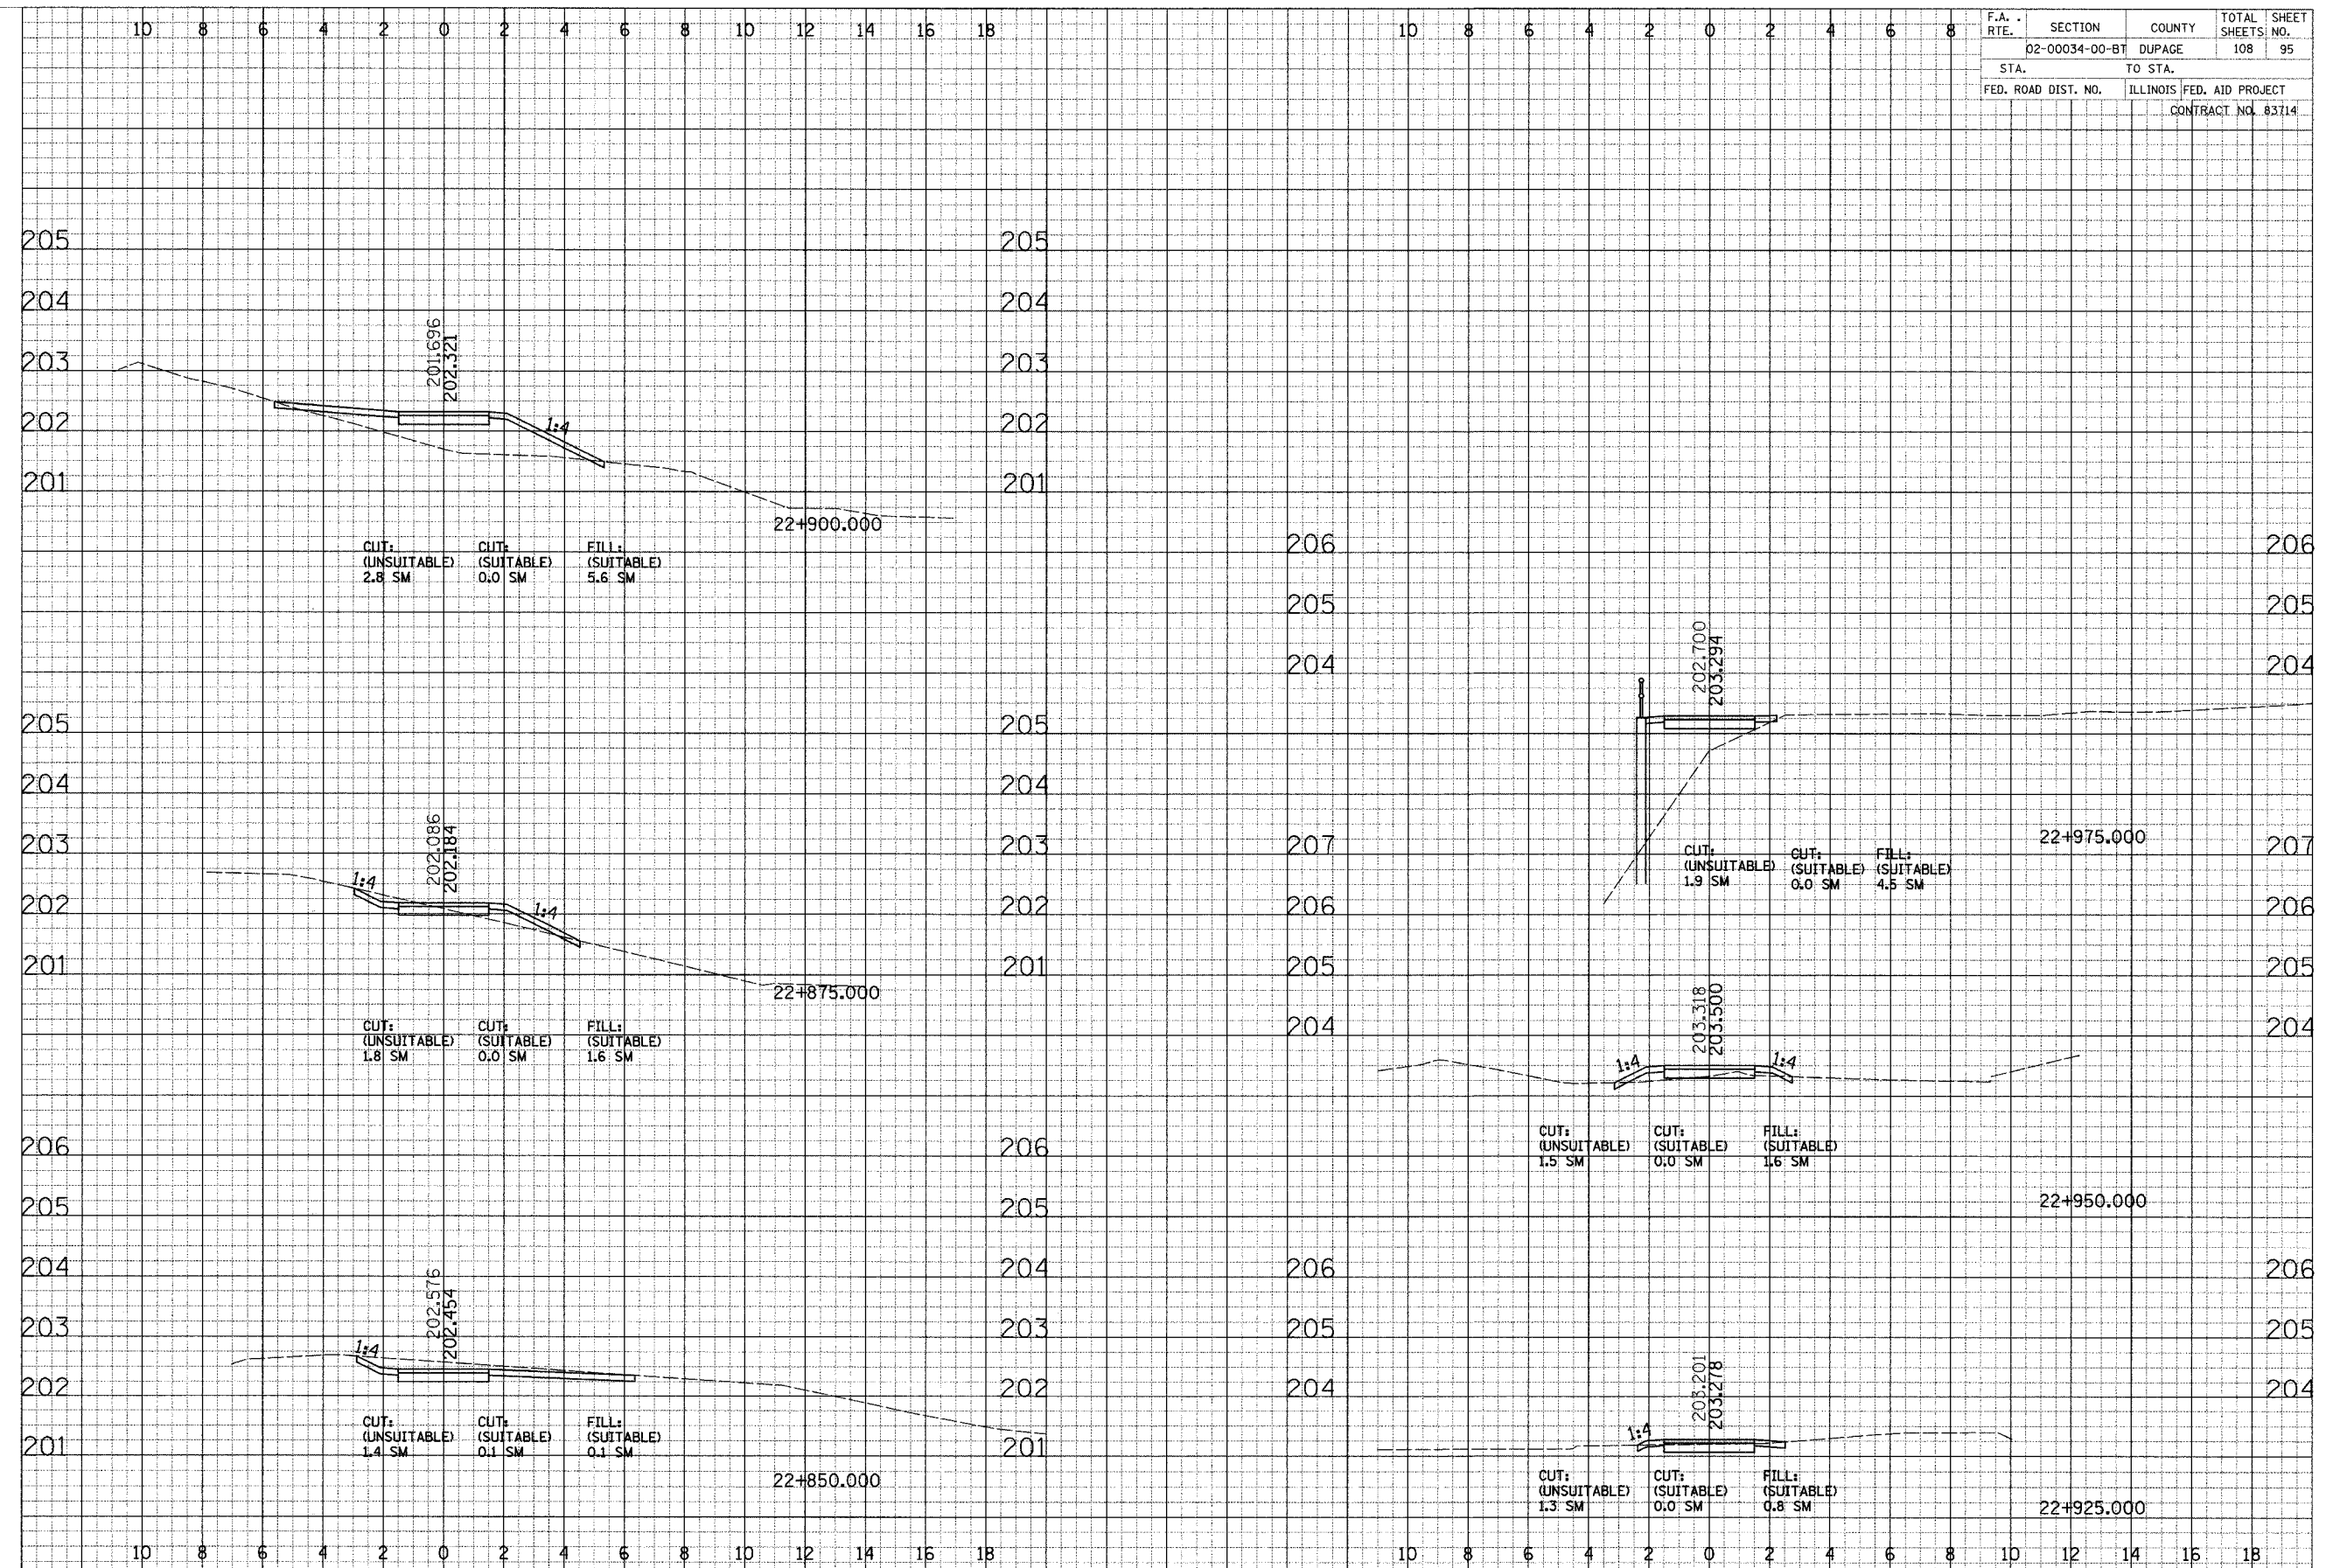

CROSS SECTIONS - SOUTH DUPAGE