

F.A.U. RTE.	SECTION	COUNTY	TOTAL SHEETS	SHEET NO.
2664	00-00088-00-RS	LAKE	23	4
STA.		TO STA.		
FED. ROAD DIST. NO. 1	ILLINOIS	M - 8003 (44)		
CONTRACT No. 83838				


NAME DENNIS L. KILBANE
 DATE _____
 ILL. REG. P.E. NO. 062-048333
 EXPIRES 11-30-07

SHEET NO. 4 of 23
 FILE NO. _____
 DRAWN BY _____
 FIELD CHECK _____
 APPROVED BY _____

PROJECT GARFIELD AVENUE PAVEMENT REHABILITATION
 GREEN TREE PARKWAY TO W. ROCKLAND ROAD
 EXISTING TYPICAL SECTION
 PROJECT NO. 0503 DATE OF ISSUE 10/13/06

REVISIONS:	DATE	BY
AS BUILT		

VILLAGE OF LIBERTYVILLE
 118 West Cook Avenue
 Libertyville, Illinois 60048
 (847) 362-2430

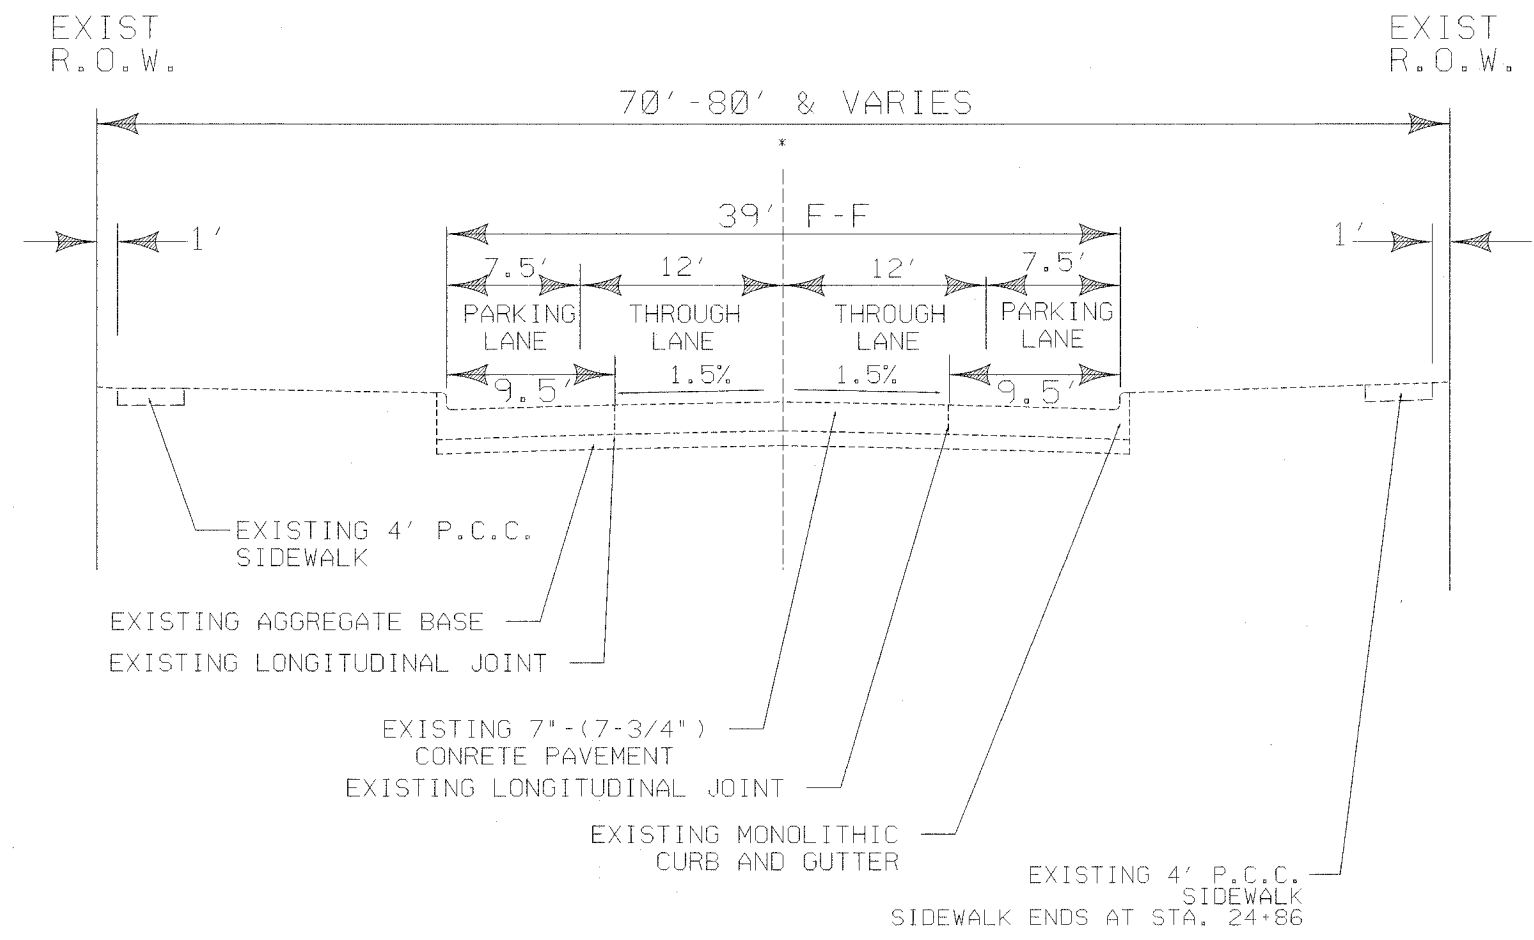

GARFIELD AVENUE
 STATION 2+42 TO STATION 54+30
 EXISTING TYPICAL SECTION