


F.A.I. RTE.	SECTION	COUNTY	TOTAL SHEETS	SHEET NO.
2664	00-00088-00-RS	LAKE	23	6
STA. 2+00		TO STA. 5+50		
FED. ROAD DIST. NO. 1	ILLINOIS	M - 8003 (441)		
CONTRACT No. 83838				

NAME: DENNIS L. KILBANE  
 DATE: \_\_\_\_\_  
 ILL. REG. P.E. NO.: 062-045333  
 EXPIRES: 11-30-07


SHEET NO. 6 of 23

FILE: 3220-IMP/OLSON  
 DRAWN BY: DLK  
 FIELD CHECK: DLK  
 APPROVED BY: \_\_\_\_\_

PROJECT: GARFIELD AVENUE PAVEMENT REHABILITATION  
 GREEN TREE PARKWAY TO W. ROCKLAND ROAD  
 STA. 2+00 TO STA. 5+50  
 PROJECT NO. 0503 DATE OF ISSUE 10/13/06

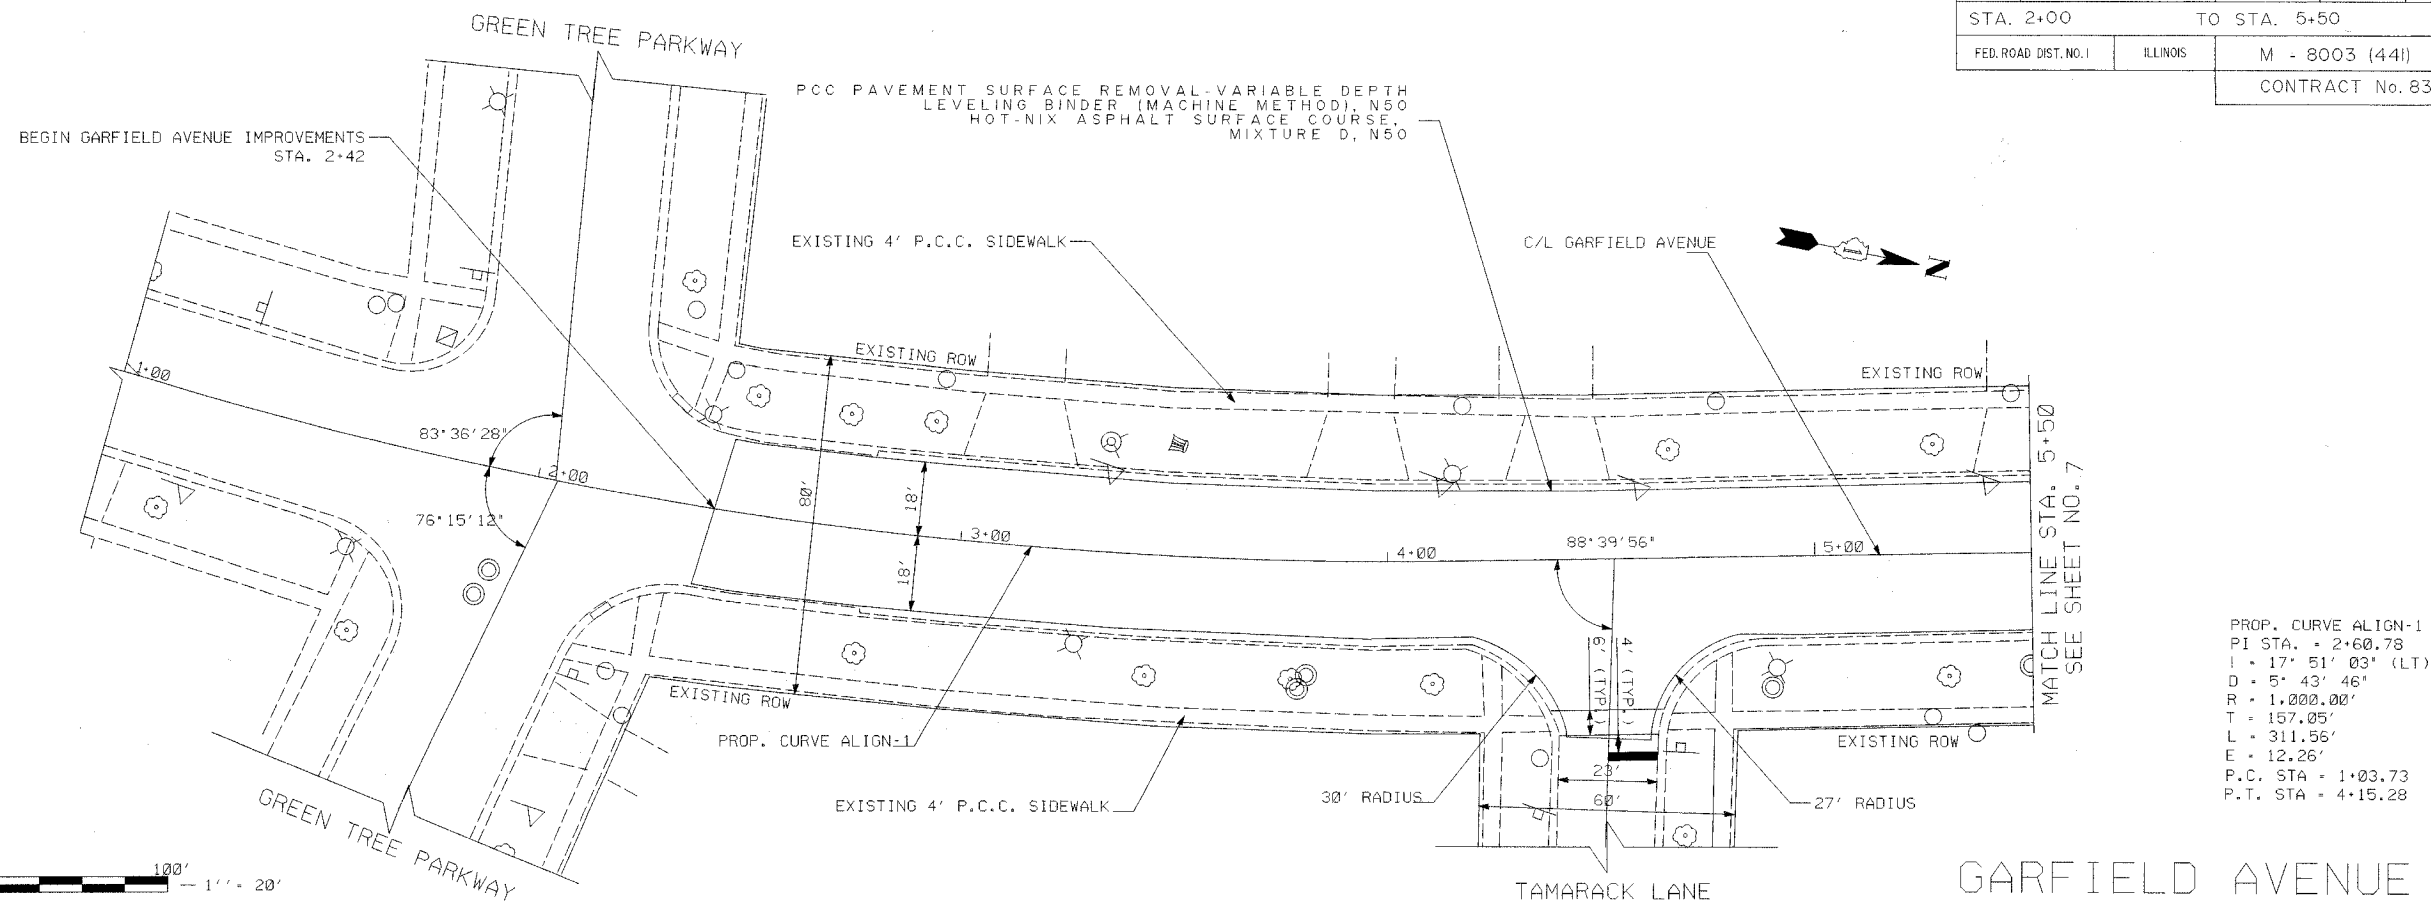

PROP. CURVE ALIGN-1  
 P.I. STA. = 2+60.78  
 I = 17° 51' 03" (LT)  
 D = 5° 43' 46"  
 R = 1,000.00'  
 T = 157.05'  
 L = 311.56'  
 E = 12.26'  
 P.C. STA = 1+03.73  
 P.T. STA = 4+15.28

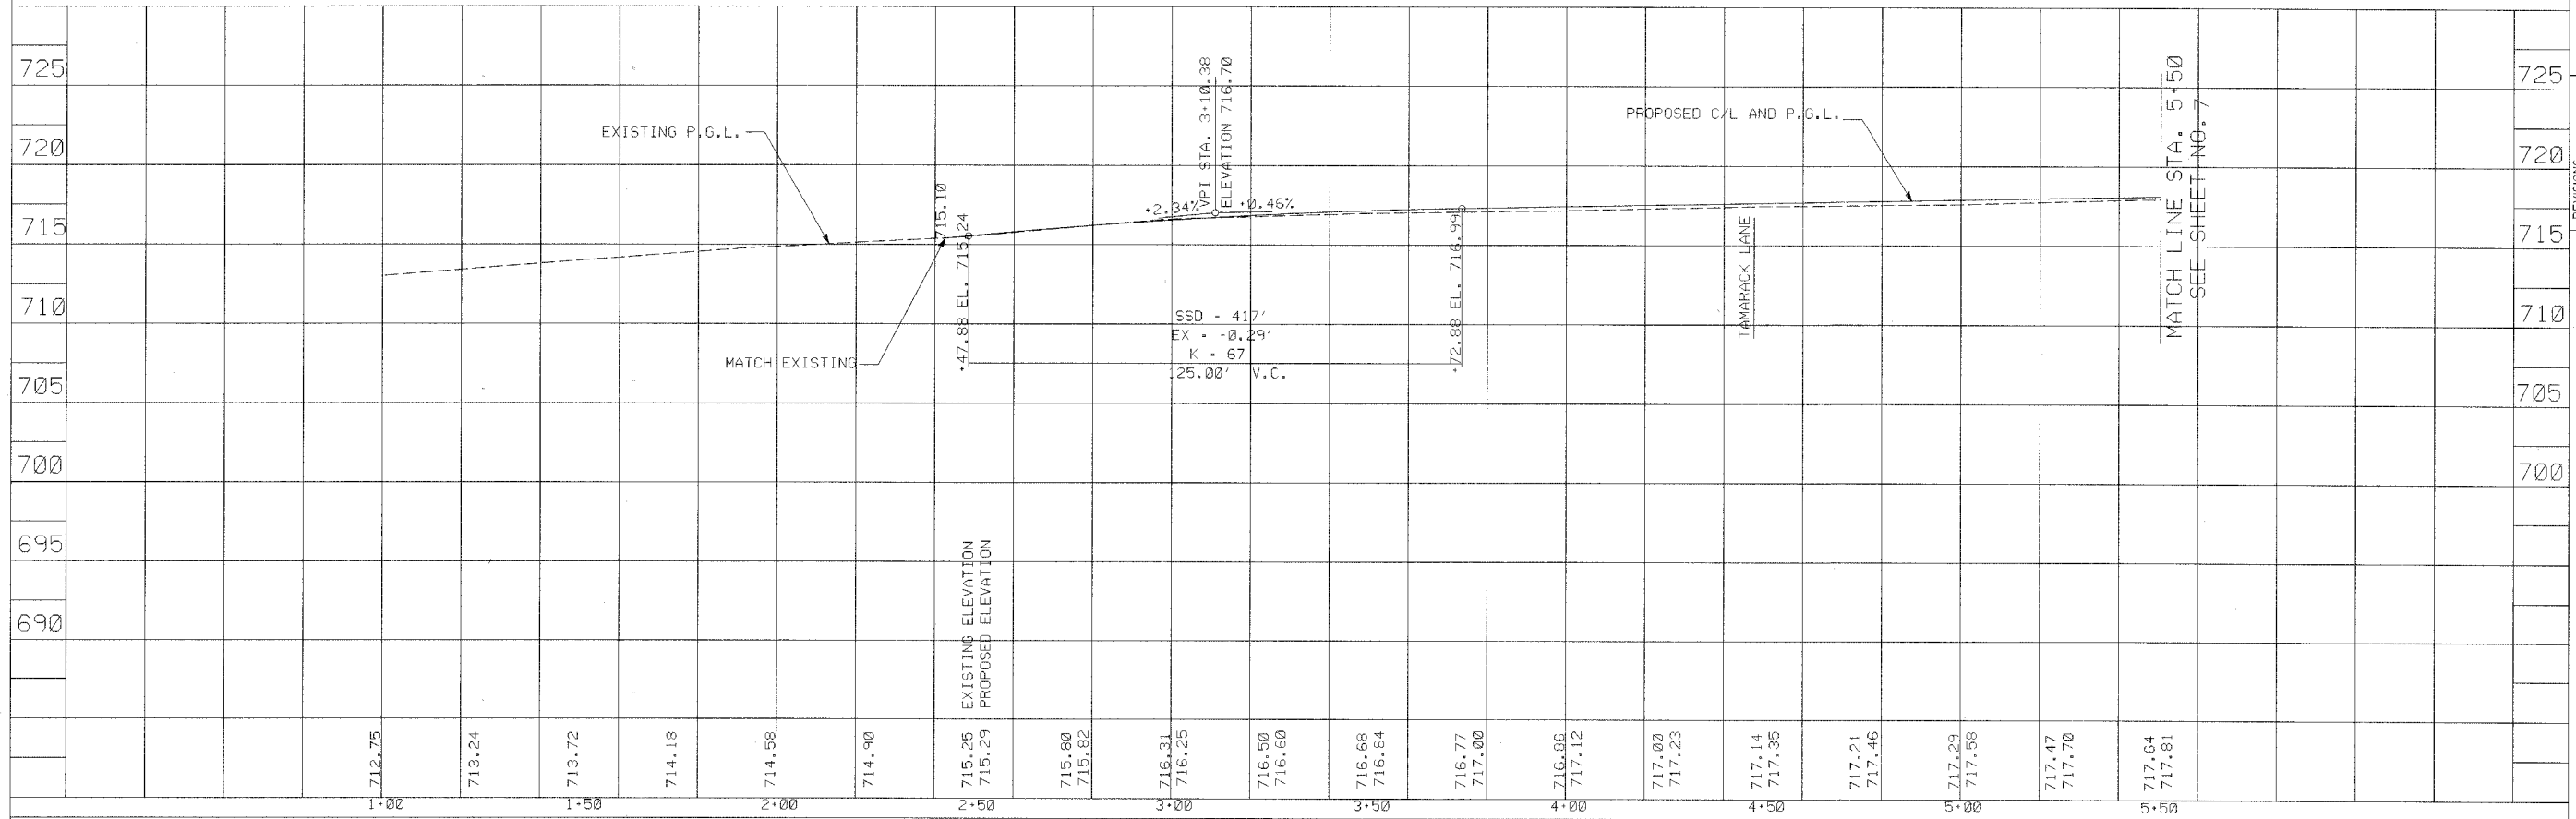

REVISIONS:	DATE	BY

AS BUILT BY: \_\_\_\_\_

**VILLAGE OF LIBERTYVILLE**  
 118 West Cook Avenue  
 Libertyville, Illinois 60048  
 (847) 362-2430