
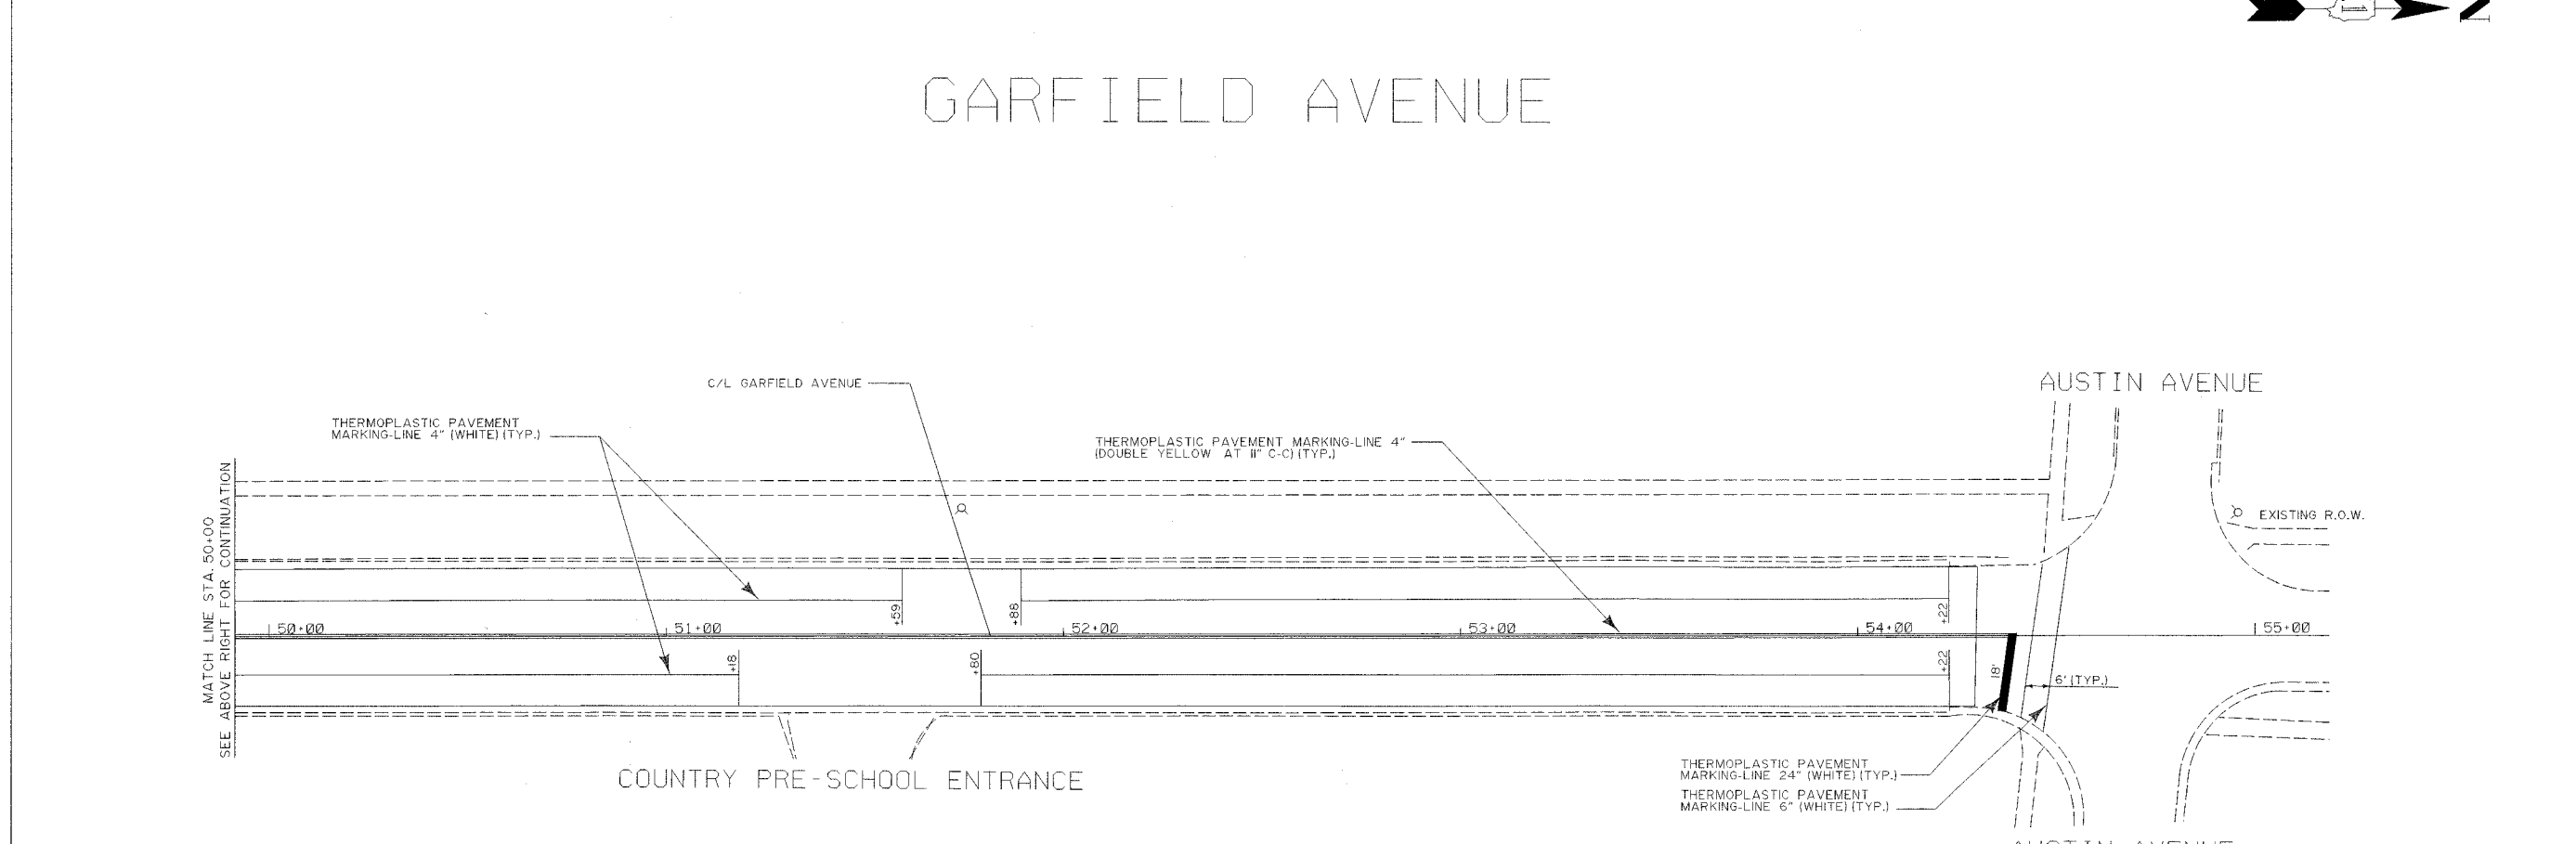


F.A.M. No.	SECTION	COUNTY	TOTAL SHEETS	SHEET NO.
2664	00-00088-00-RS	LAKE	23	20
STA. 44+00	TO STA. 54+30			
FED. ROAD DIST. NO. 1	ILLINOIS	M - 8003 (441)	CONTRACT NO.: 83838	

NAME DENNIS L. KILBANE
 DATE _____
 ILL. REG. P.E. NO. 062-045333
 EXPIRES 11-30-07

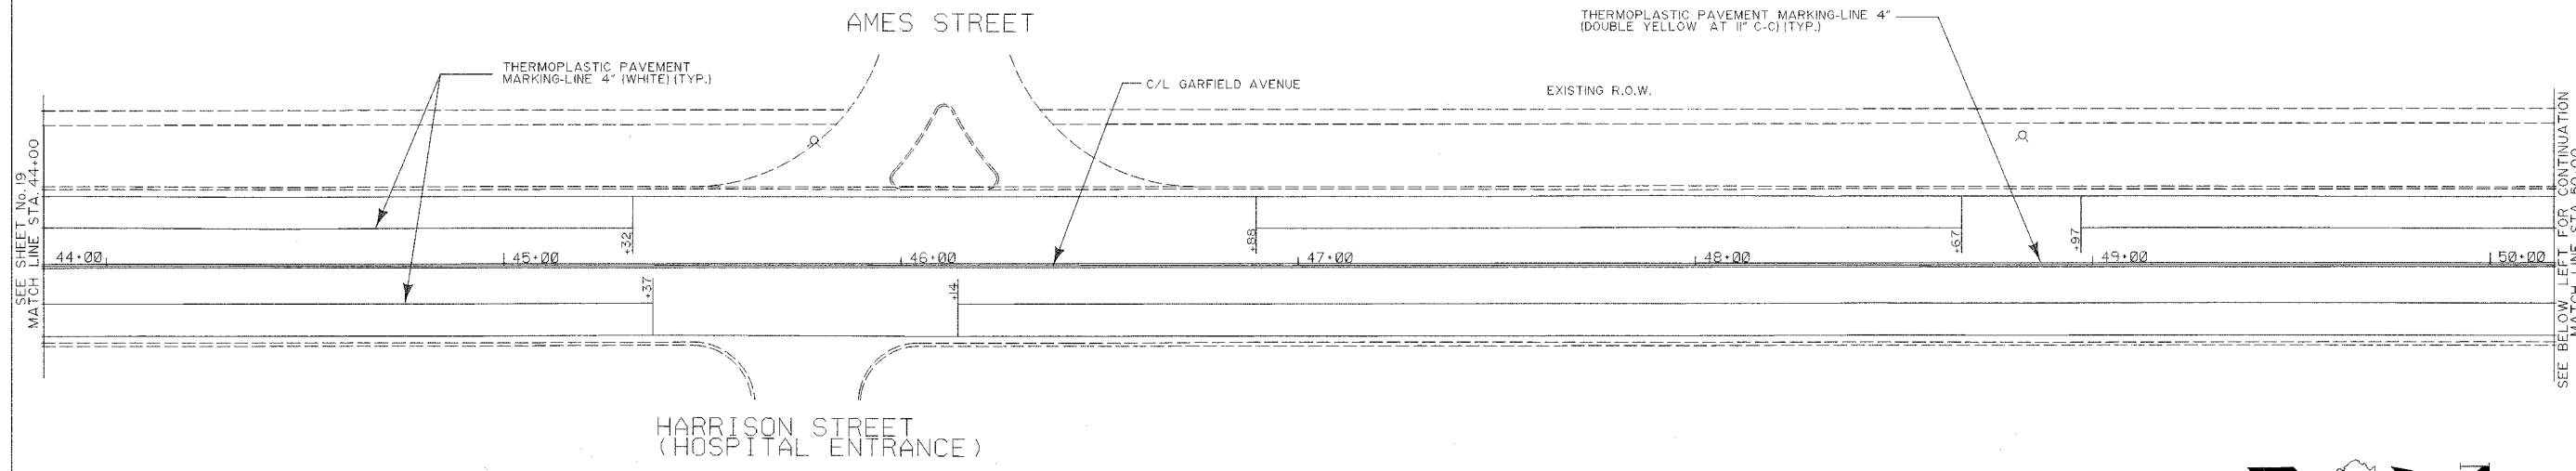

SHEET NO. 20 of 23
 FILE 0503/PLAN/SHEETS.DWG
 DRAWN BY DLK
 FIELD CHECK DLK
 APPROVED BY _____

PROJECT GARFIELD AVENUE PAVEMENT REHABILITATION
 GREEN TREE PARKWAY TO W. ROCKLAND ROAD
 PROPOSED PAVEMENT MARKING PLAN
 PROJECT NO. 0503 DATE OF ISSUE 10/13/06

REVISIONS:
 DATE 01/10/06 BY DLK
 AS BUILT BY _____

VILLAGE OF LIBERTYVILLE
 118 West Cook Avenue
 Libertyville, Illinois 60048
 (847) 362-2430