



F.A.P. RTE.	SECTION	COUNTY	TOTAL SHEETS	SHEET NO.
06-00096-00-SW	DU PAGE	ILLINOIS	16	9
FEDERAL RD. DIST. NO. ILLINOIS FEDERAL AID PROJECT				
CONTRACT: 83851				

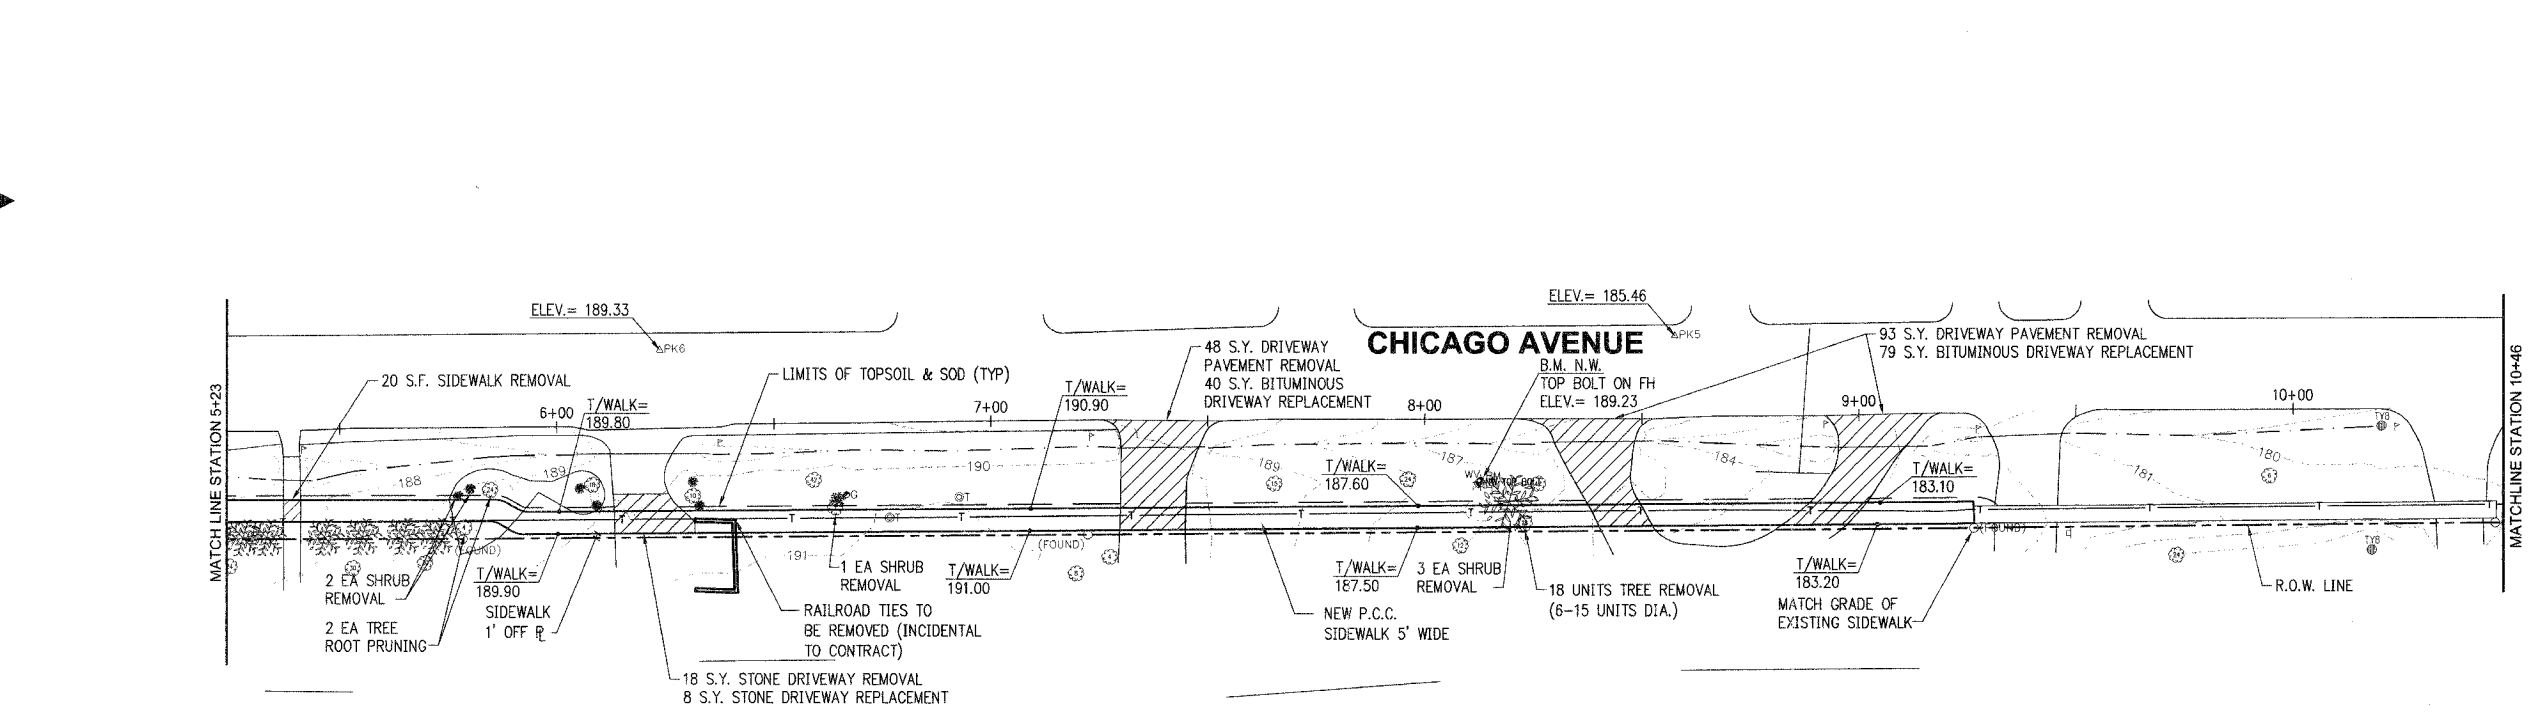

no.	date	by	ckd	description
-----	------	----	-----	-------------

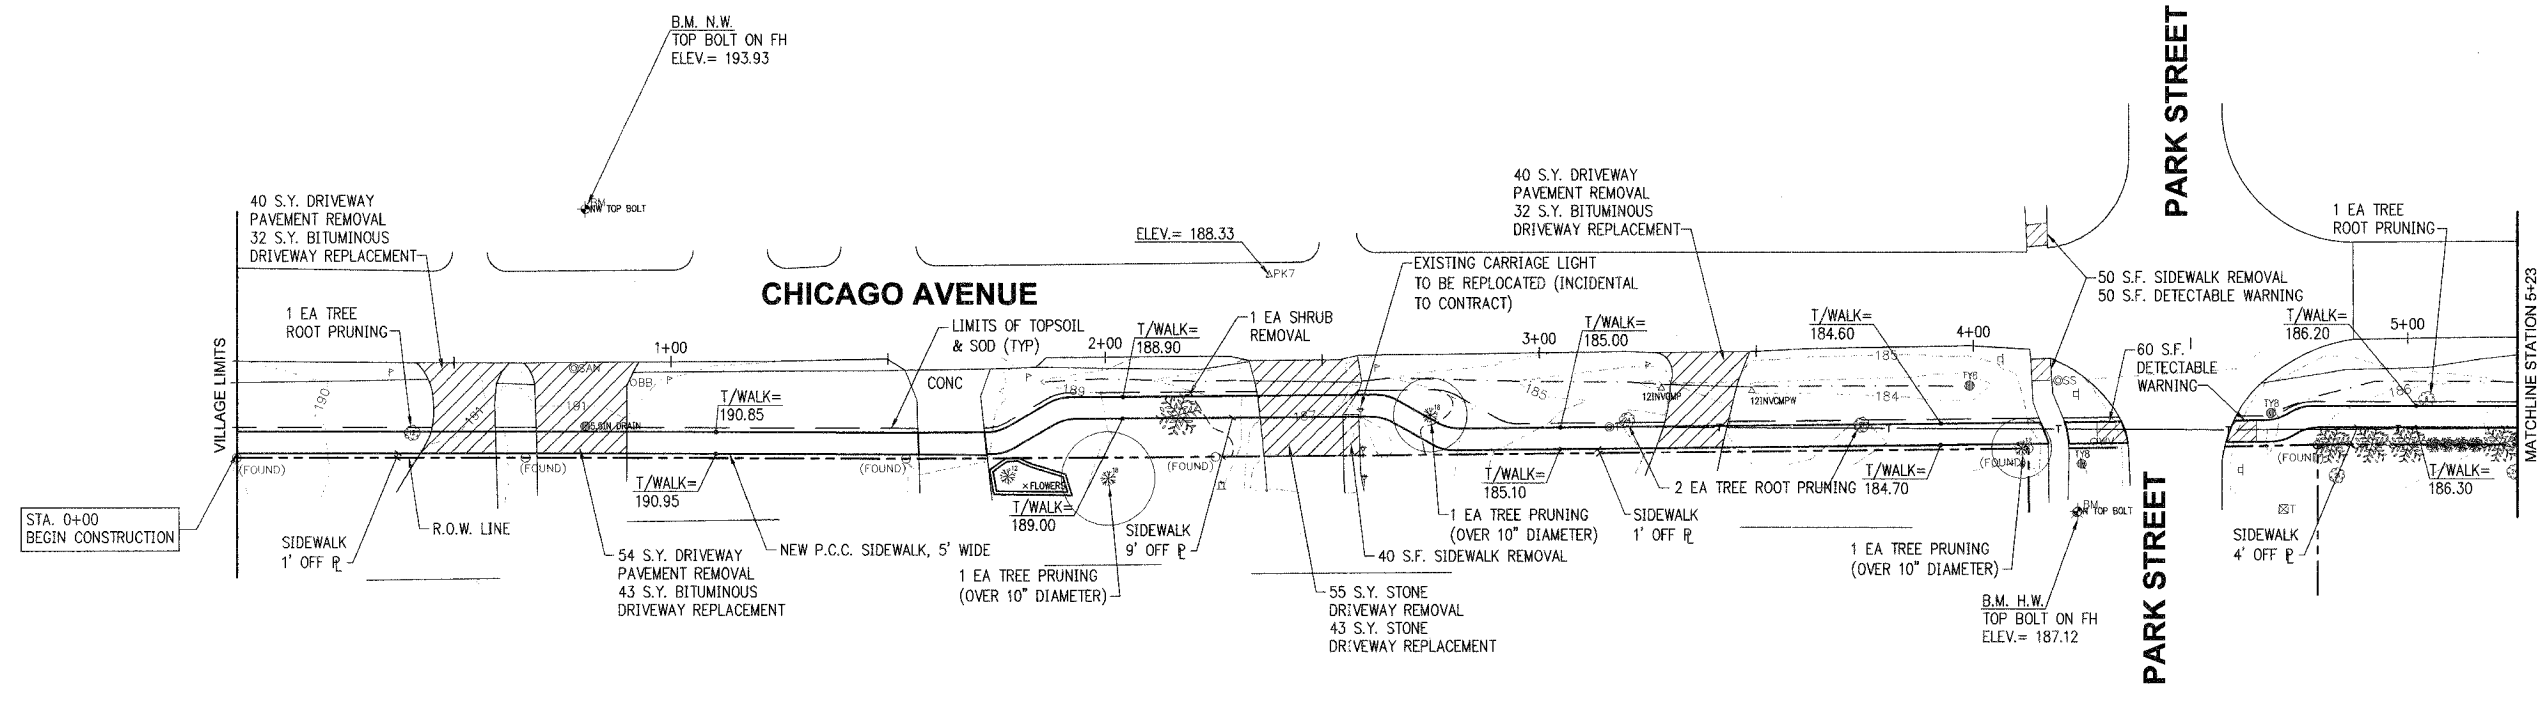


date	11-11-05	detailed	G. ALVAREZ
designed	M. KUNTZ	checked	A. BRYANT



VILLAGE OF WESTMONT  
2006 CMAQ SIDEWALK PROJECT  
CHICAGO AVENUE PLAN  
VILLAGE LIMITS TO STA. 10+46

project	39606	contract	
drawing		rev.	

