



F.A.P. RTE.	SECTION	COUNTY	TOTAL SHEETS	SHEET NO.
06-00096-00-SW	DJ PAGE	DU PAGE	16	12
FEDERAL RD. DIST. NO.	ILLINOIS	FEDERAL AID PROJECT		
CONTRACT: 83651				

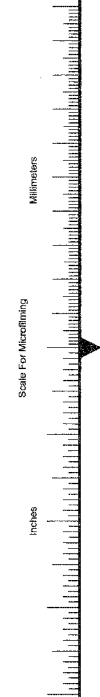

no.	date	by	ckd	description
-----	------	----	-----	-------------

--	--	--	--	--

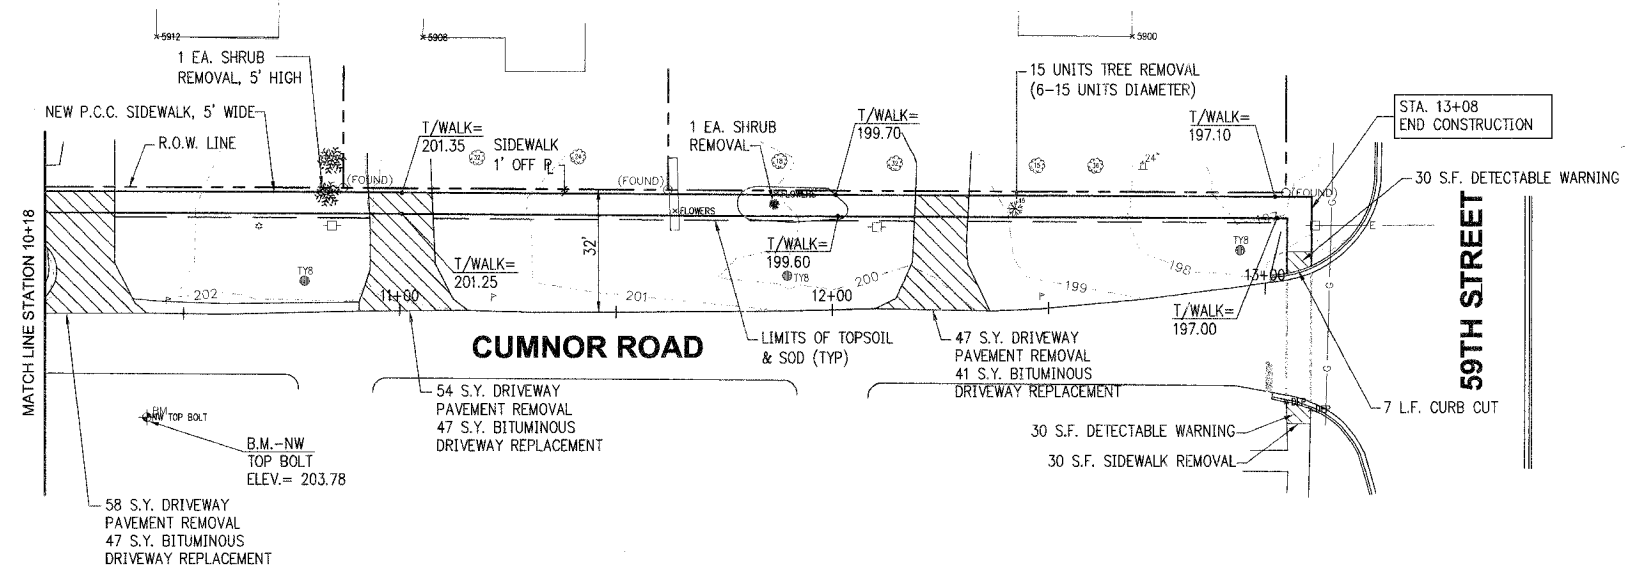

date	11-11-05	detailed	G. ALVAREZ
designed	M. KUNTZ	checked	A. BRYANT



VILLAGE OF WESTMONT
2006 CMAQ SIDEWALK PROJECT
CUMNOR ROAD PLAN
STA. 10+18 TO 59TH STREET

project	39606	contract	
drawing		rev.	
sheet	12	of	16 sheets

