




SECTION	COUNTY	TOTAL SHEETS	SHEET NO.
94-F3000-05-BT	COOK	102	12
STA. TO STA.			
IDOT PROJECT NO. TE-D001(610)			
CENTENNIAL TRAIL			
CONTRACT NO. 83859			

PROP. CURVE CL-18  
 PI STA = 0+329.70  
 N = 555902.0241  
 E = 325648.1971  
 $\Delta = 3^\circ 02' 22''$  (LT)  
 R = 500.000 m  
 T = 13.265 m  
 L = 26.524 m  
 E = 0.176 m

PROP. CURVE CL-21  
 PI STA = 0+590.38  
 N = 556006.2421  
 E = 325887.0641  
 $\Delta = 3^\circ 18' 39''$  (RL)  
 R = 500.000 m  
 T = 14.450 m  
 L = 28.893 m  
 E = 0.209 m

PROP. CURVE CL-19  
 PI STA = 0+375.04  
 N = 555921.8150  
 E = 325688.9962  
 $\Delta = 2^\circ 15' 09''$  (RT)  
 R = 500.000 m  
 T = 9.829 m  
 L = 19.656 m  
 E = 0.097 m

PROP. CURVE CL-20  
 PI STA = 0+549.99  
 N = 555991.9270  
 E = 325849.2873  
 $\Delta = 2^\circ 52' 16''$  (RT)  
 R = 500.000 m  
 T = 12.530 m  
 L = 25.056 m  
 E = 0.157 m

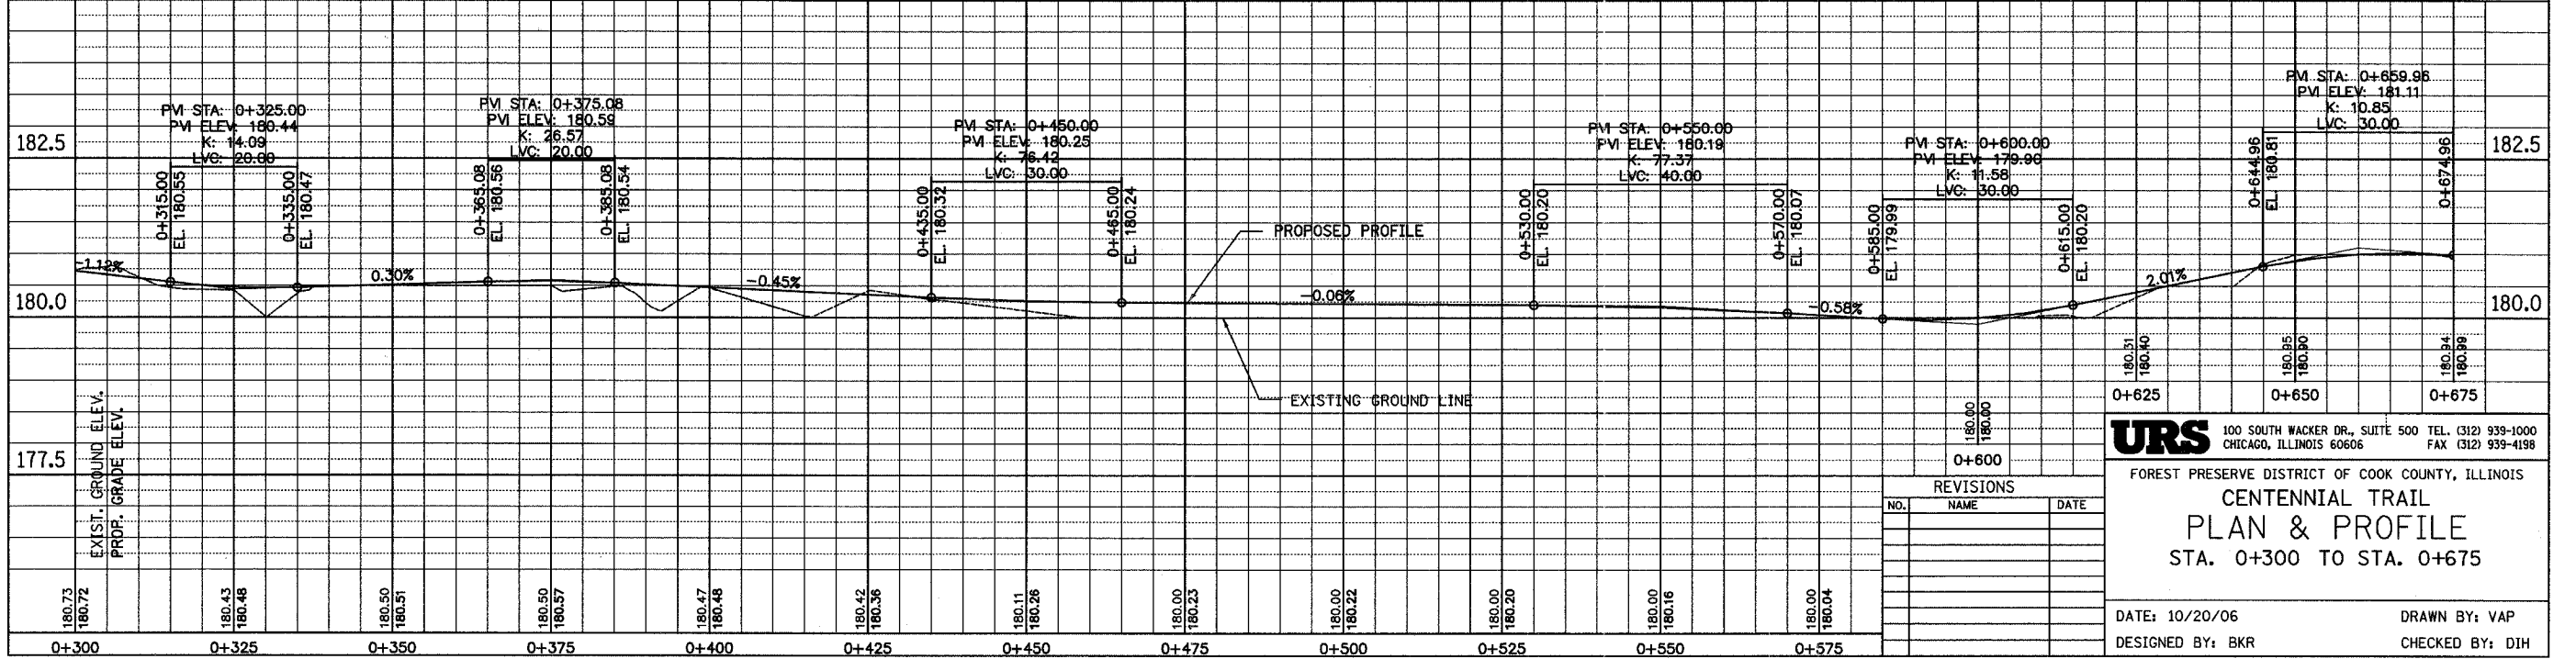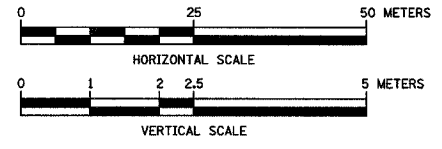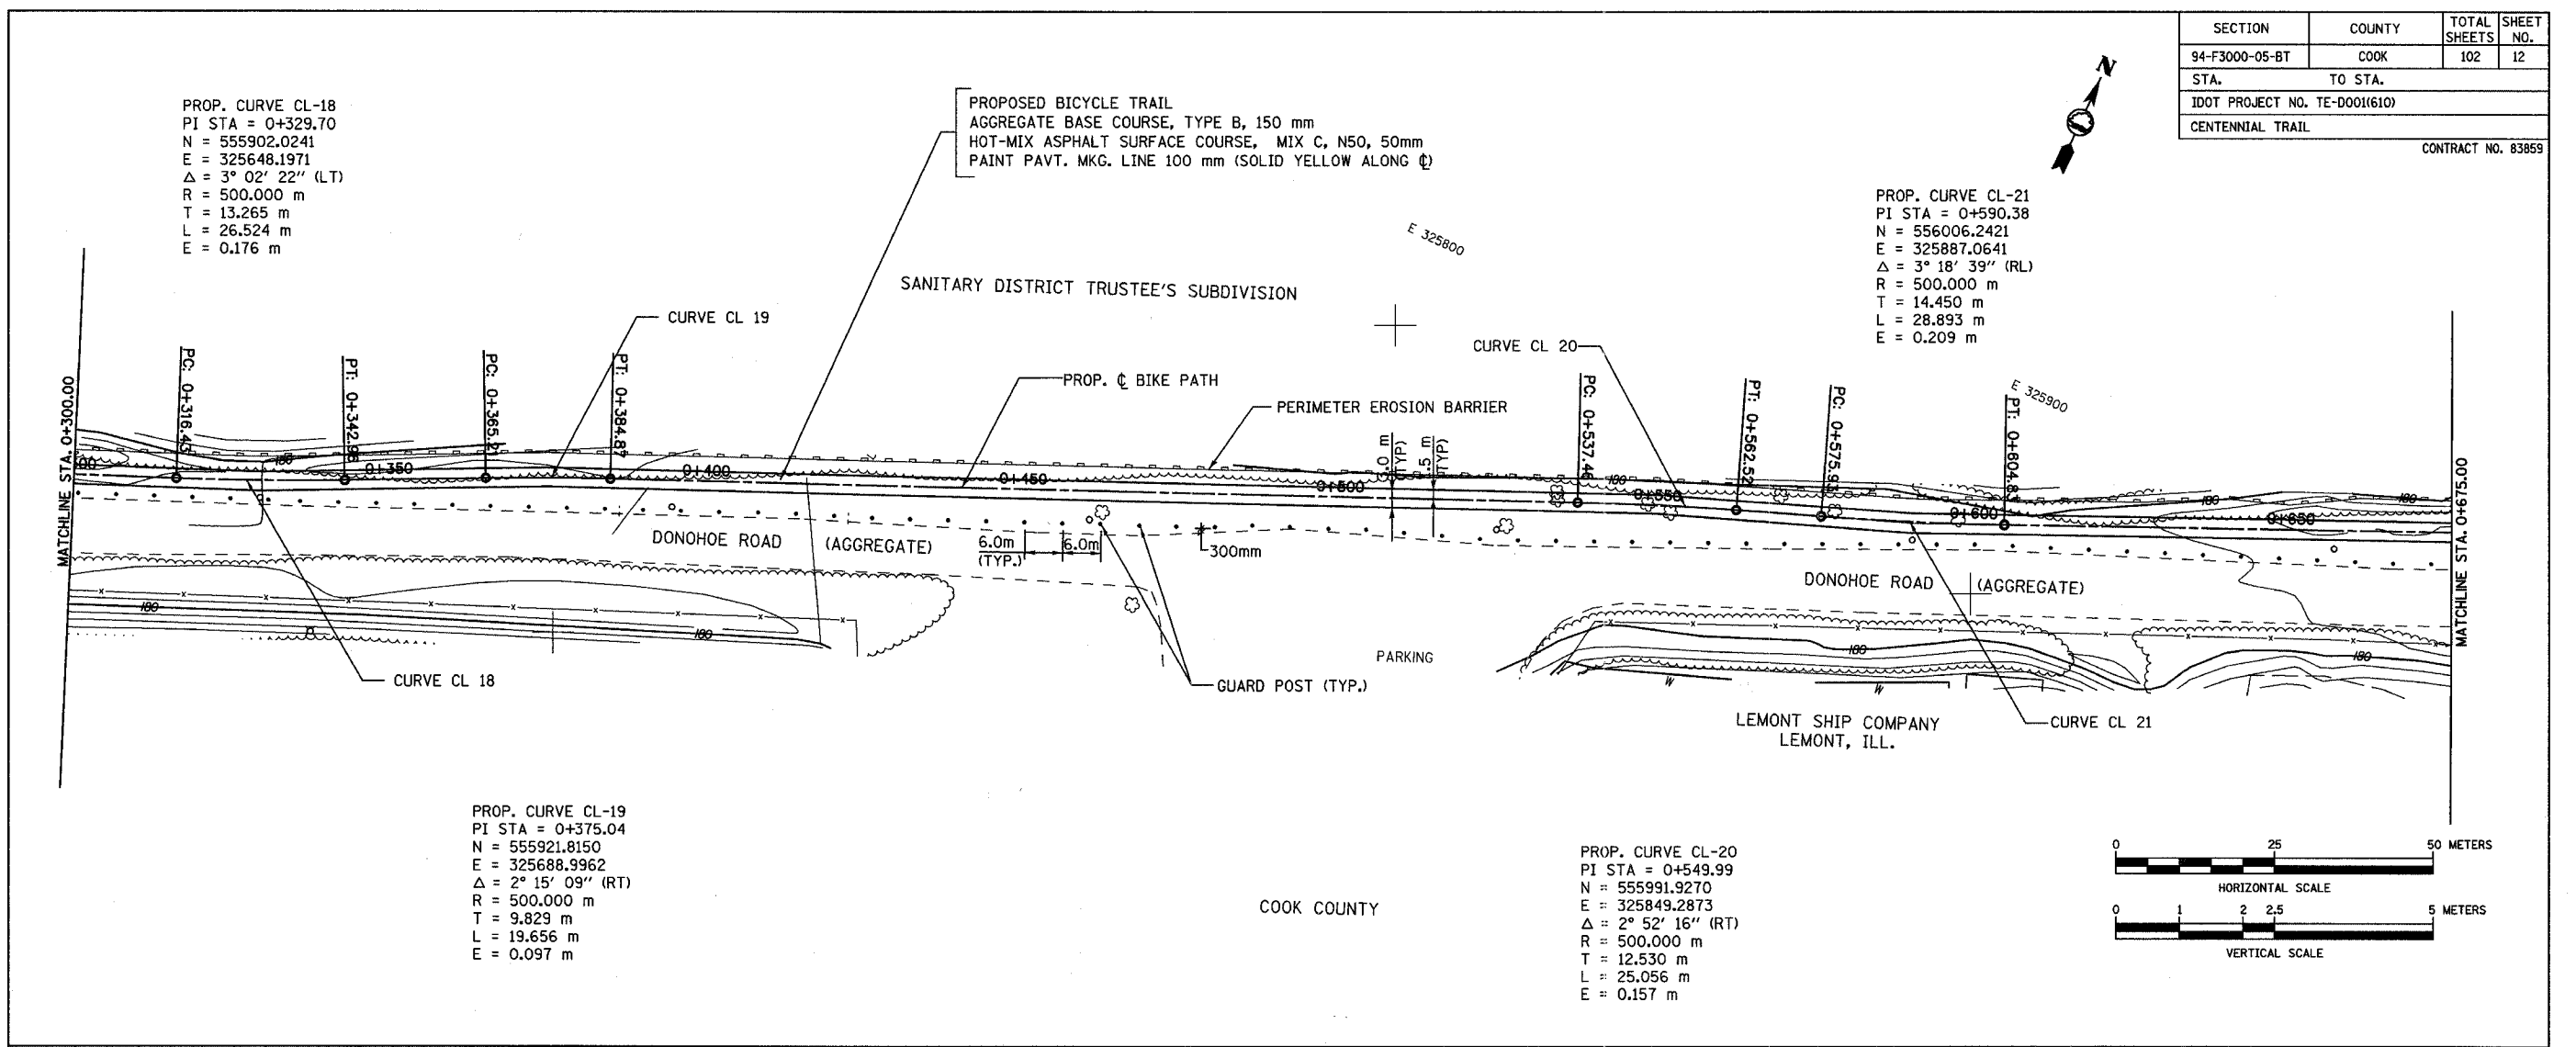

**URS** 100 SOUTH WACKER DR., SUITE 500 TEL: (312) 939-1000  
 CHICAGO, ILLINOIS 60606 FAX: (312) 939-4198

FOREST PRESERVE DISTRICT OF COOK COUNTY, ILLINOIS

**CENTENNIAL TRAIL**  
**PLAN & PROFILE**  
 STA. 0+300 TO STA. 0+675

DATE: 10/20/06 DRAWN BY: VAP  
 DESIGNED BY: BKR CHECKED BY: DJH

REVISIONS		
NO.	NAME	DATE