
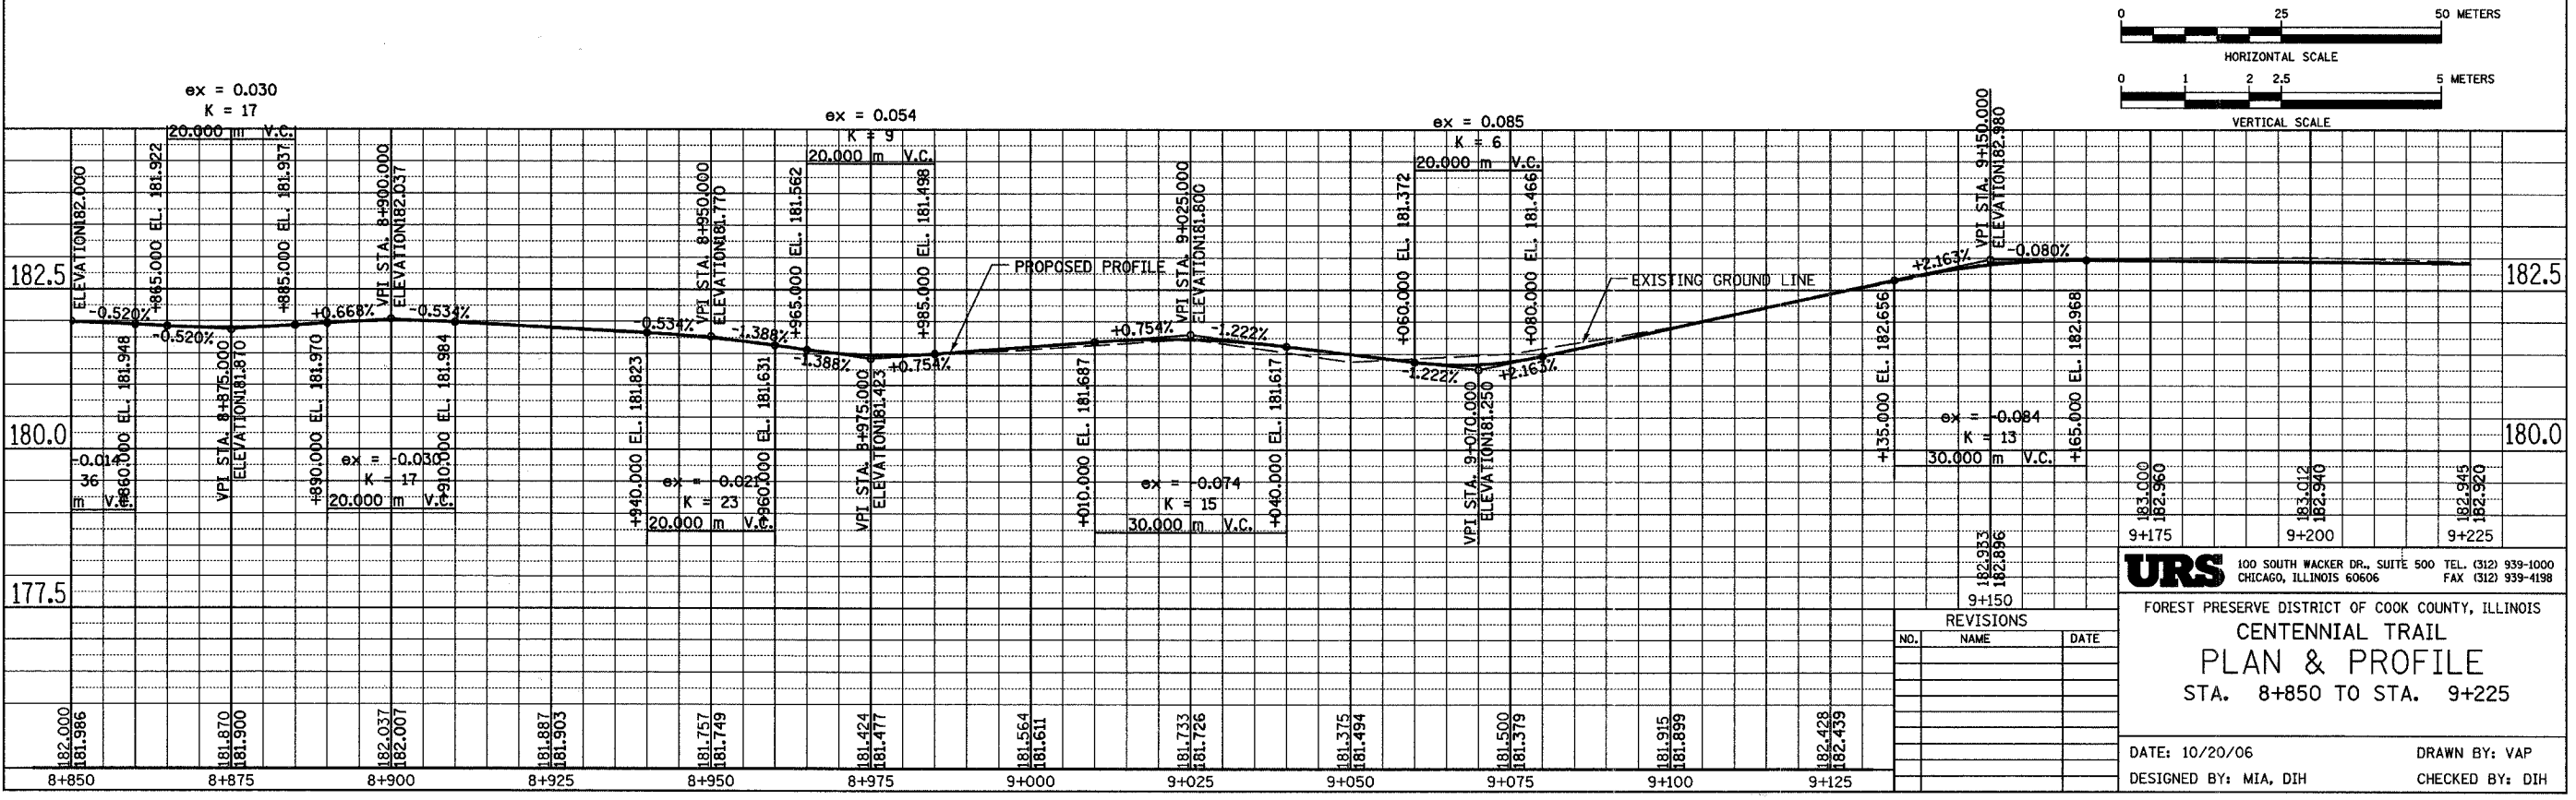


SECTION	COUNTY	TOTAL SHEETS	SHEET NO.
94-F3000-05-BT	COOK	102	35
STA. TO STA.			
IDOT PROJECT NO. TE-D001(610)			
CENTENNIAL TRAIL			

CONTRACT NO. 83859

CURVE CL-74  
 PI STA = 8+874.089  
 N = 559,341.379  
 E = 332,883.322  
 $\Delta = 2^\circ 02' 24''$  (LT)  
 R = 1,000.000 m  
 T = 17.805 m  
 L = 35.607 m  
 E = 0.159 m

CURVE CL-75  
 PI STA = 9+131.561  
 N = 559,481.047  
 E = 333,099.596  
 $\Delta = 2^\circ 34' 12''$  (LT)  
 R = 500.000 m  
 T = 11.215 m  
 L = 22.427 m  
 E = 0.126 m

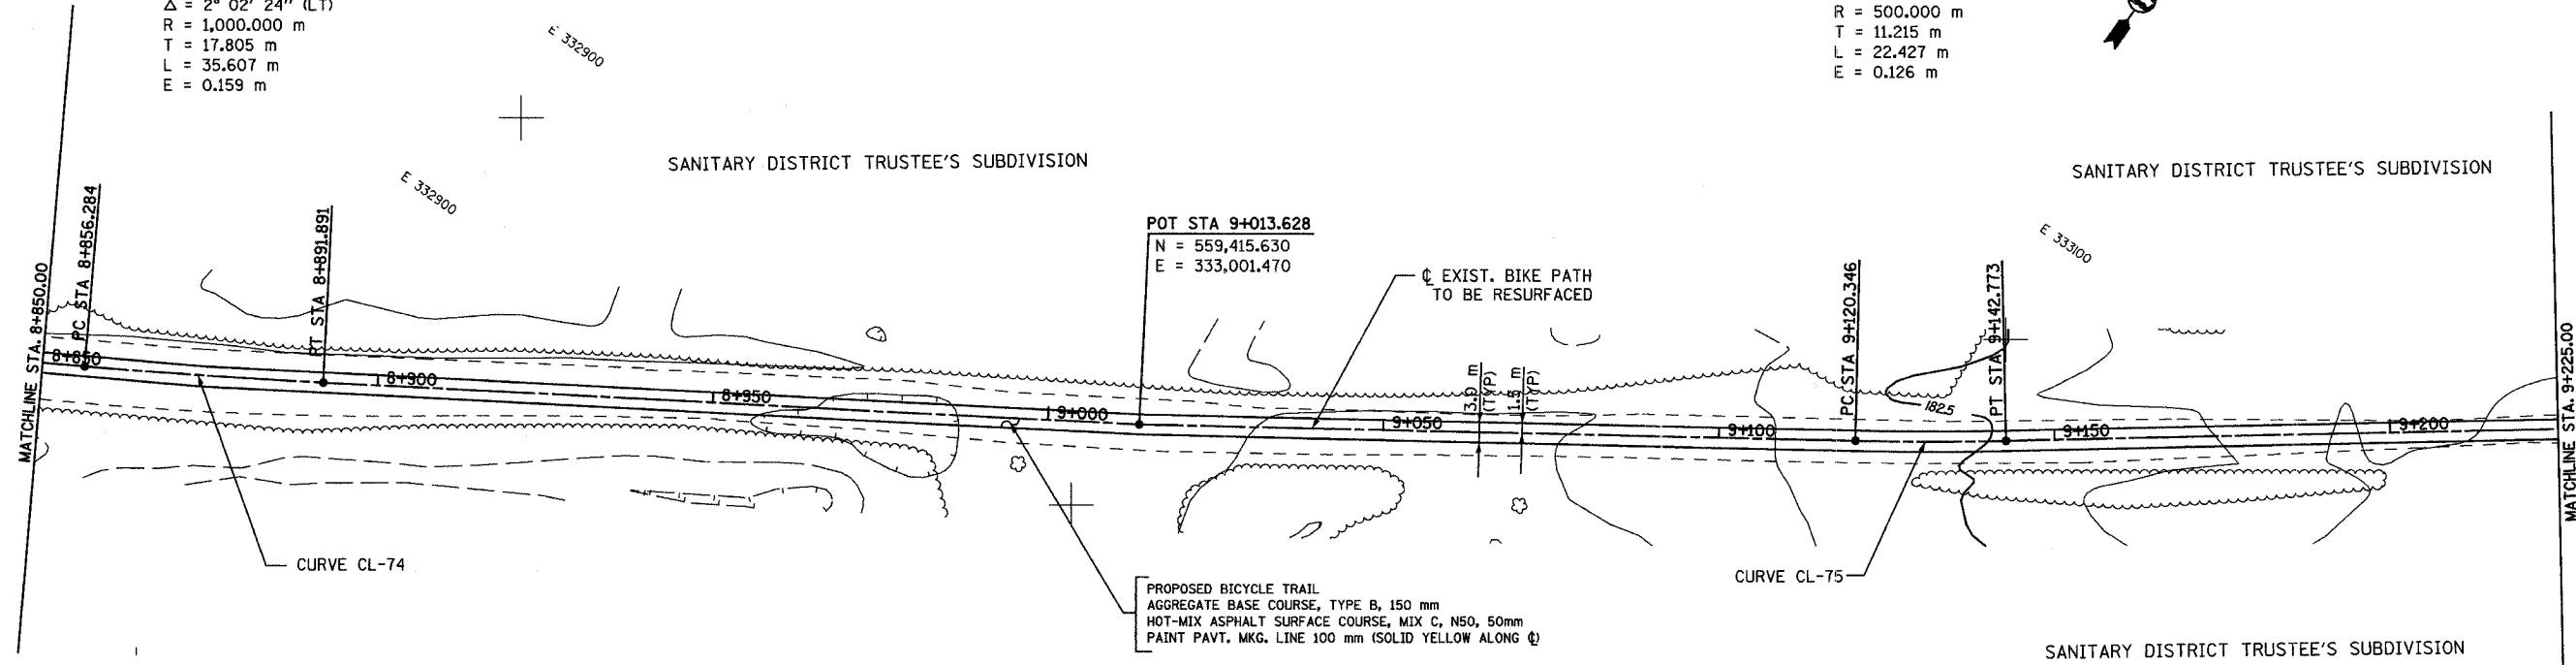

**URS** 100 SOUTH WACKER DR., SUITE 500 TEL. (312) 939-1000  
 CHICAGO, ILLINOIS 60606 FAX (312) 939-4198

FOREST PRESERVE DISTRICT OF COOK COUNTY, ILLINOIS  
**CENTENNIAL TRAIL**  
**PLAN & PROFILE**  
 STA. 8+850 TO STA. 9+225

DATE: 10/20/06 DRAWN BY: VAP  
 DESIGNED BY: MIA, DIH CHECKED BY: DIH

NO.	NAME	DATE