
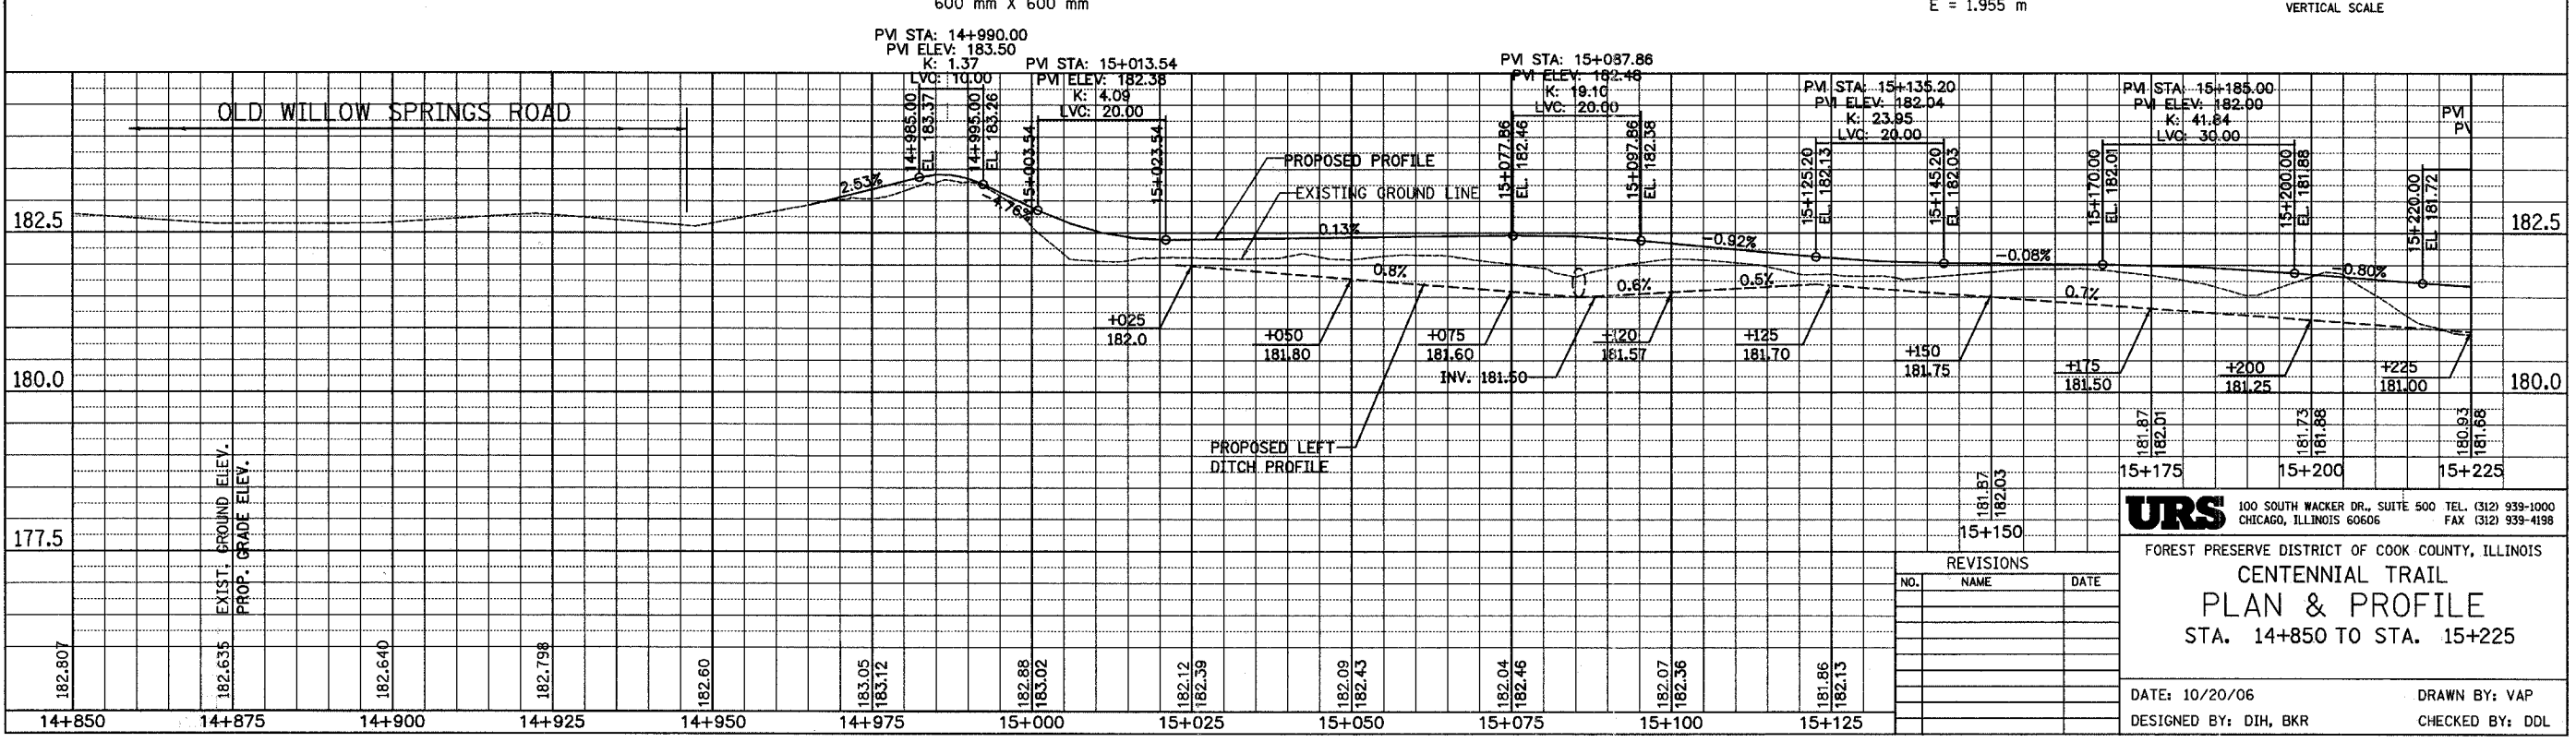


SECTION	COUNTY	TOTAL SHEETS	SHEET NO.
94-F3000-05-BT	COOK	102	51
STA.	TO STA.		
IDOT PROJECT NO. TE-D001(610)			
CENTENNIAL TRAIL			
CONTRACT NO. 83859			

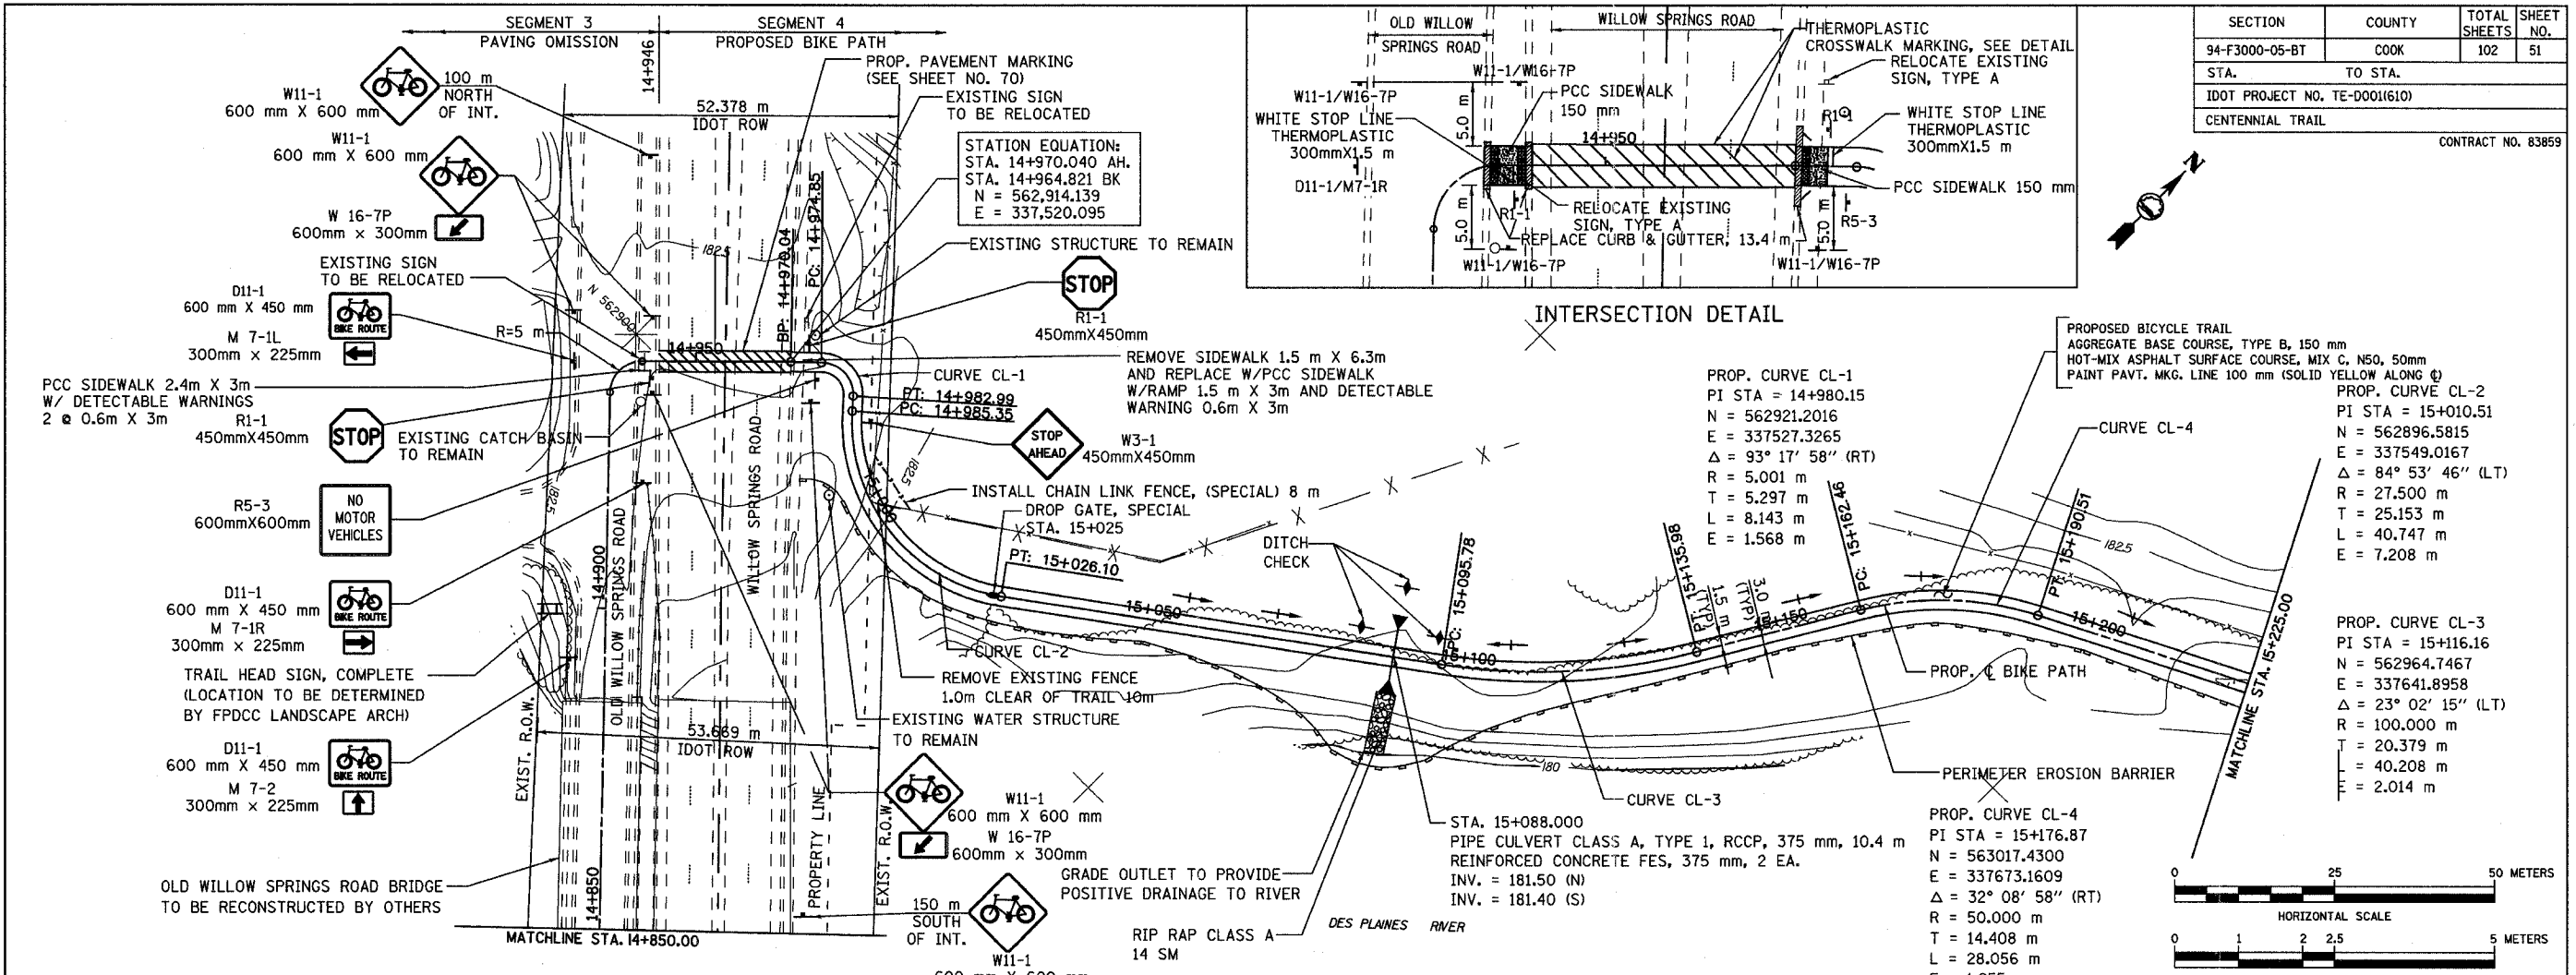

**URS** 100 SOUTH WACKER DR., SUITE 500 TEL: (312) 939-1000  
 CHICAGO, ILLINOIS 60606 FAX: (312) 939-4198

FOREST PRESERVE DISTRICT OF COOK COUNTY, ILLINOIS

**CENTENNIAL TRAIL**  
**PLAN & PROFILE**  
 STA. 14+850 TO STA. 15+225

DATE: 10/20/06 DRAWN BY: VAP  
 DESIGNED BY: DIH, BKR CHECKED BY: DDL

NO.	NAME	DATE