
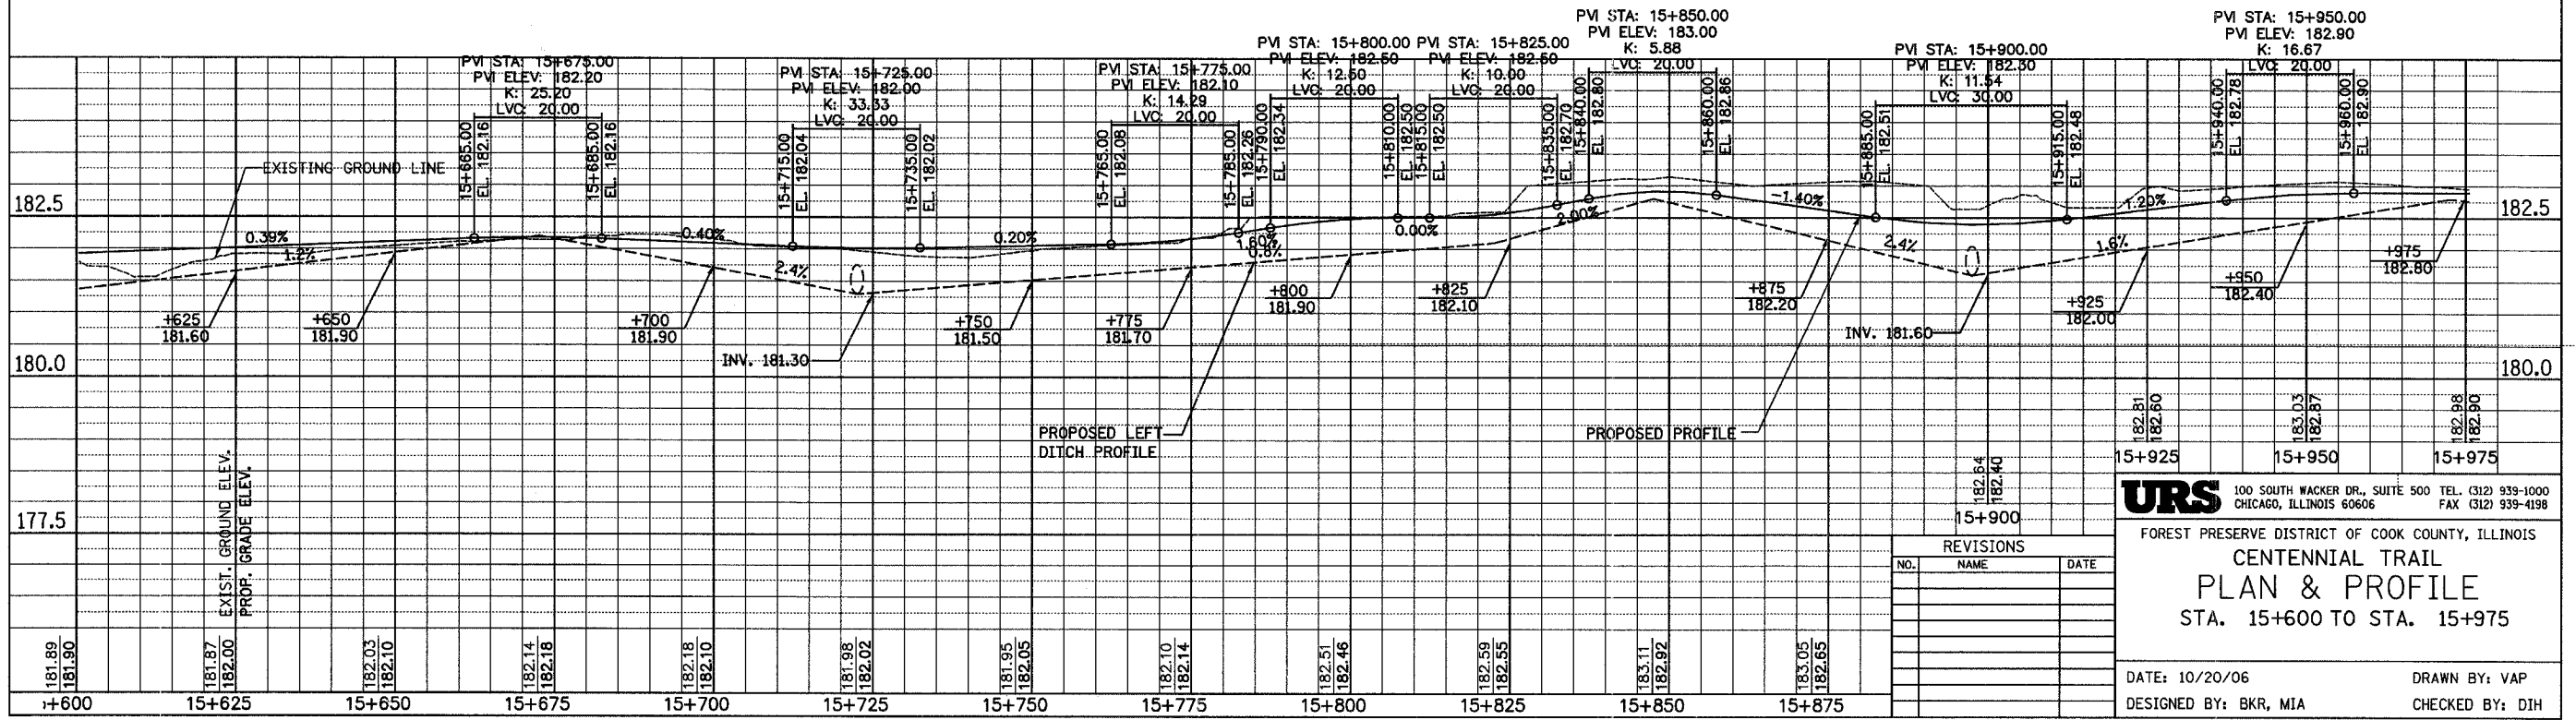
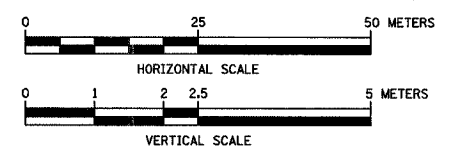


SECTION	COUNTY	TOTAL SHEETS	SHEET NO.
94-F3000-05-BT	COOK	102	53
STA. TO STA.			
IDOT PROJECT NO. TE-0001(610)			
CENTENNIAL TRAIL			

CONTRACT NO. 83859

PROP. CURVE CL-10
 PI STA = 15+623.58
 N = 563339.9137
 E = 337977.6550
 $\Delta = 0^\circ 10' 11''$ (LT)
 R = 2000.000 m
 T = 2.963 m
 L = 5.927 m
 E = 0.002 m

PROP. CURVE CL-11
 PI STA = 15+923.37
 N = 563576.9625
 E = 338161.1744
 $\Delta = 0^\circ 14' 11''$ (LT)
 R = 1000.000 m
 T = 2.062 m
 L = 4.123 m
 E = 0.002 m

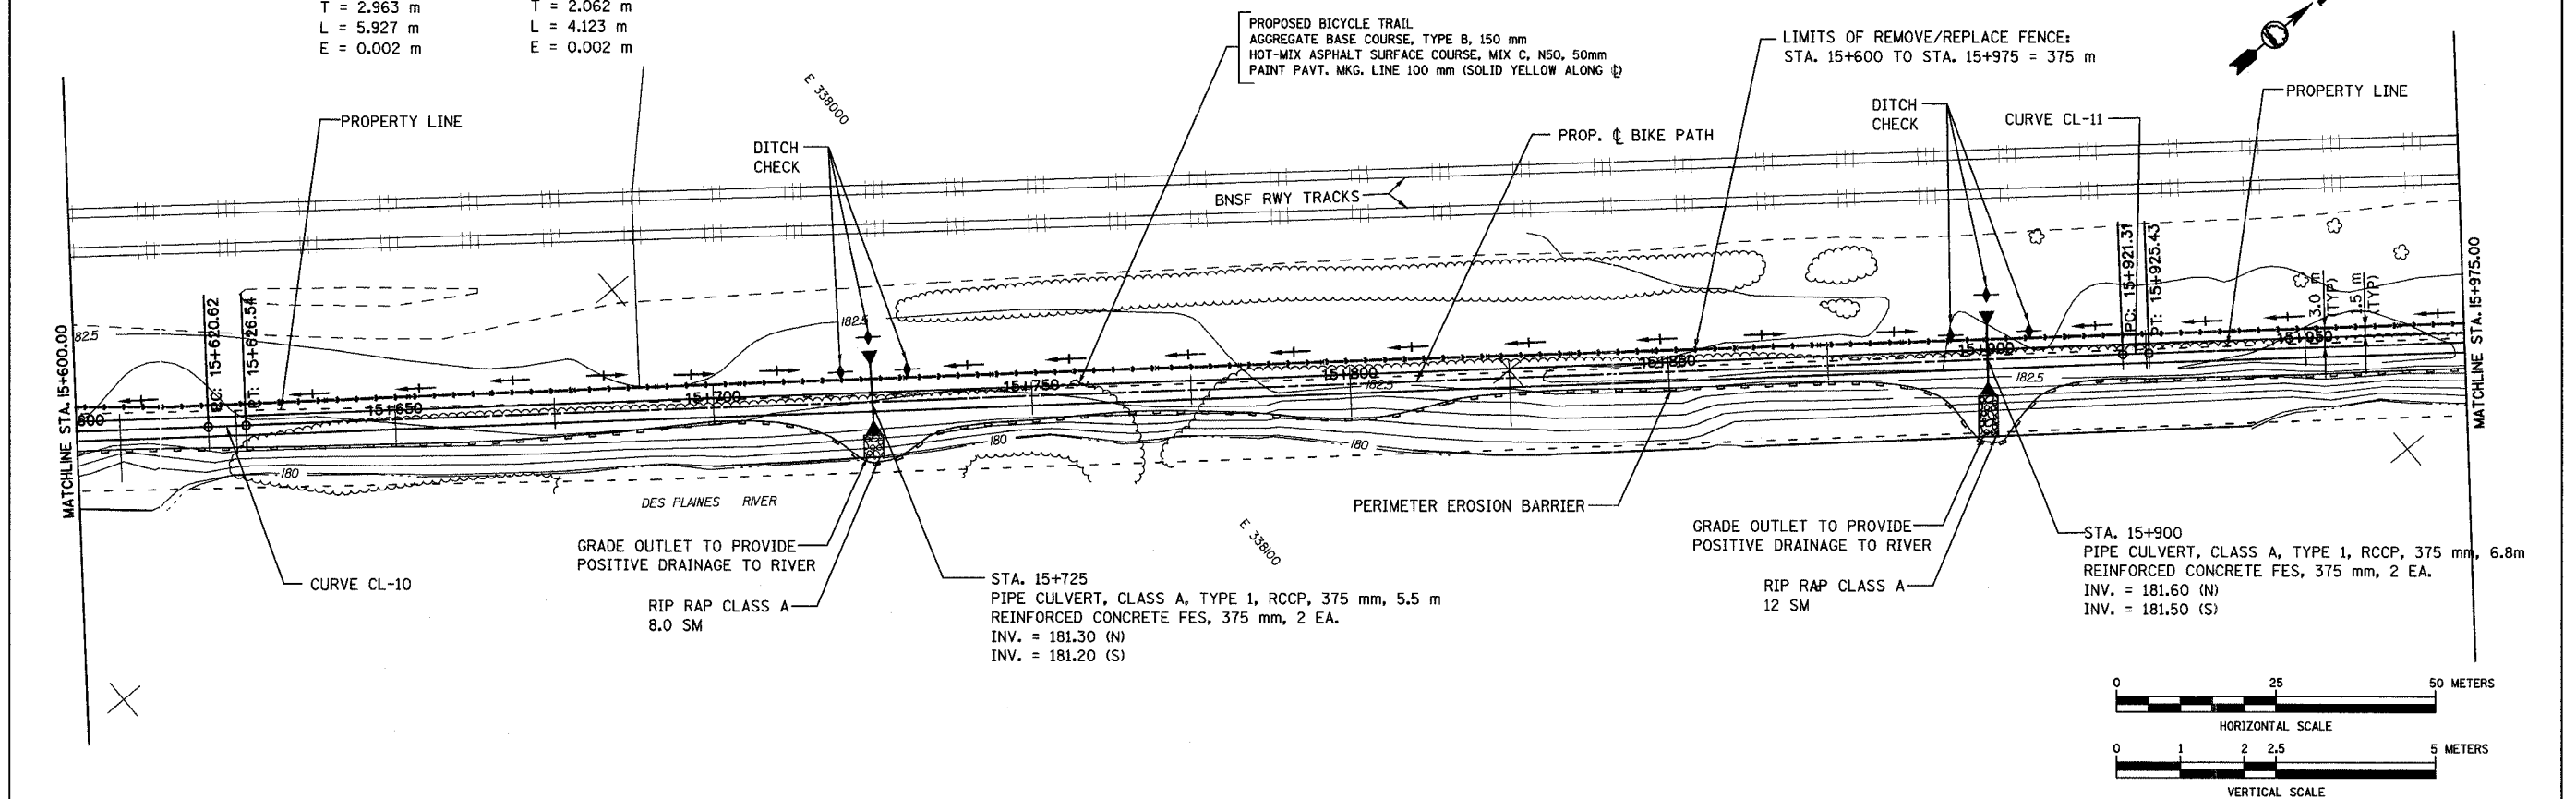

URS 100 SOUTH WACKER DR., SUITE 500 TEL. (312) 939-1000
 CHICAGO, ILLINOIS 60606 FAX (312) 939-4198

FOREST PRESERVE DISTRICT OF COOK COUNTY, ILLINOIS

CENTENNIAL TRAIL
PLAN & PROFILE
 STA. 15+600 TO STA. 15+975

NO.	NAME	DATE

DATE: 10/20/06 DRAWN BY: VAP
 DESIGNED BY: BKR, MIA CHECKED BY: DIH