
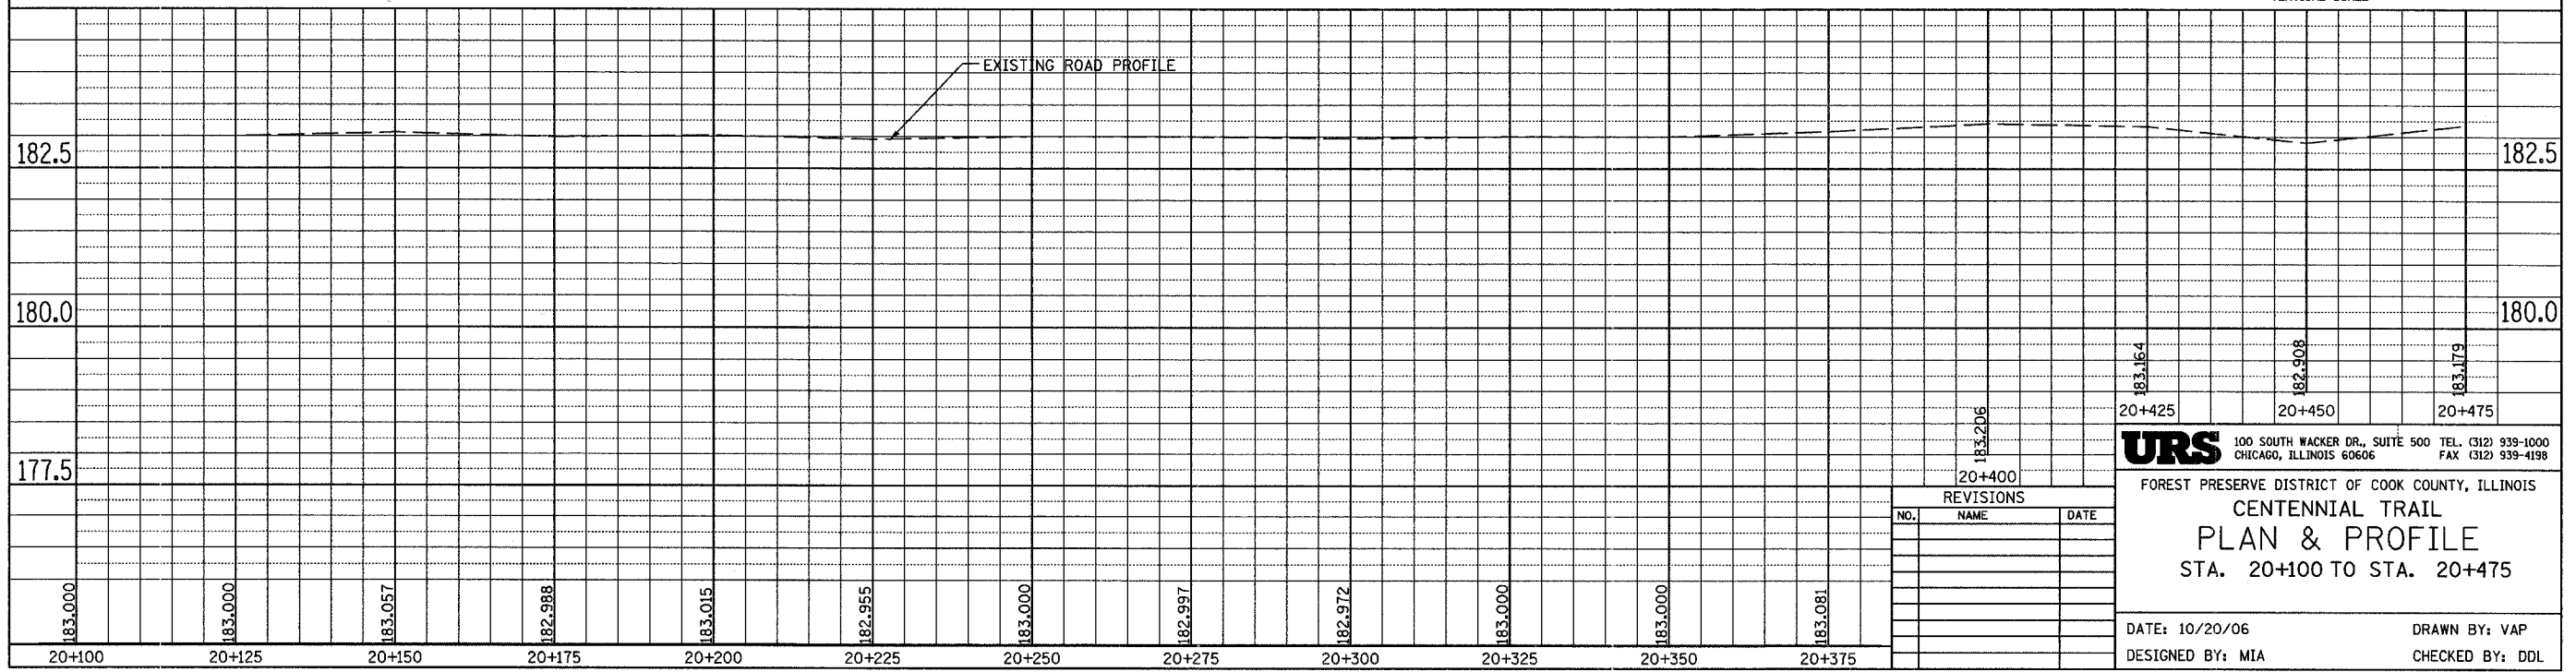
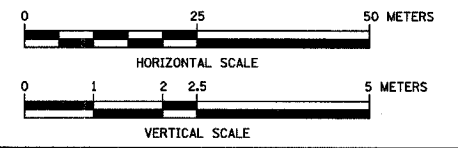


SECTION	COUNTY	TOTAL SHEETS	SHEET NO.
94-F3000-05-BT	COOK	102	65
STA. TO STA.			
IDOT PROJECT NO. TE-000(610)			
CENTENNIAL TRAIL			
CONTRACT NO. 83859			

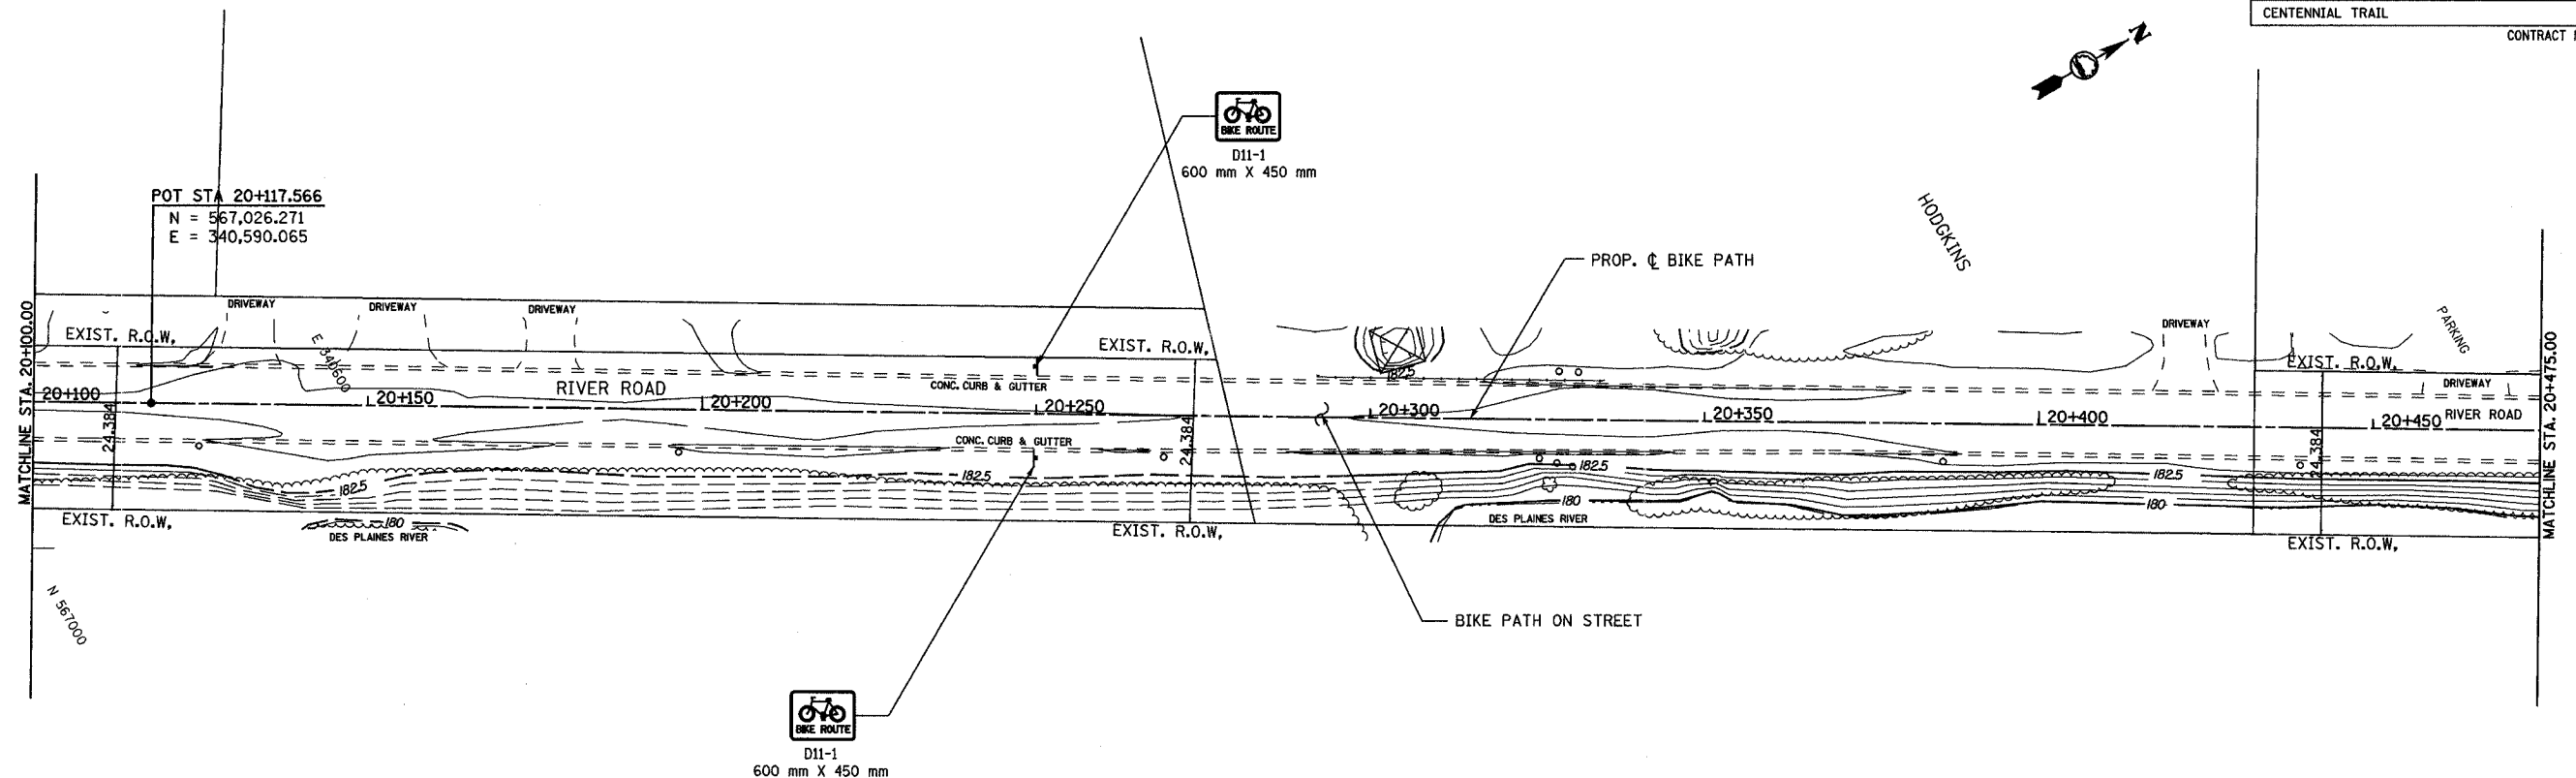

REVISIONS		
NO.	NAME	DATE

**URS** 100 SOUTH WACKER DR., SUITE 500 TEL. (312) 939-1000  
CHICAGO, ILLINOIS 60606 FAX (312) 939-4198

FOREST PRESERVE DISTRICT OF COOK COUNTY, ILLINOIS  
**CENTENNIAL TRAIL**  
**PLAN & PROFILE**  
STA. 20+100 TO STA. 20+475

DATE: 10/20/06 DRAWN BY: VAP  
DESIGNED BY: MIA CHECKED BY: DDL