


SECTION	COUNTY	TOTAL SHEETS
		102
STA. TO STA.		
FED. ROAD DIST. NO. 7	ILLINOIS	FED. AID PROJECT

CONTRACT NO. 83

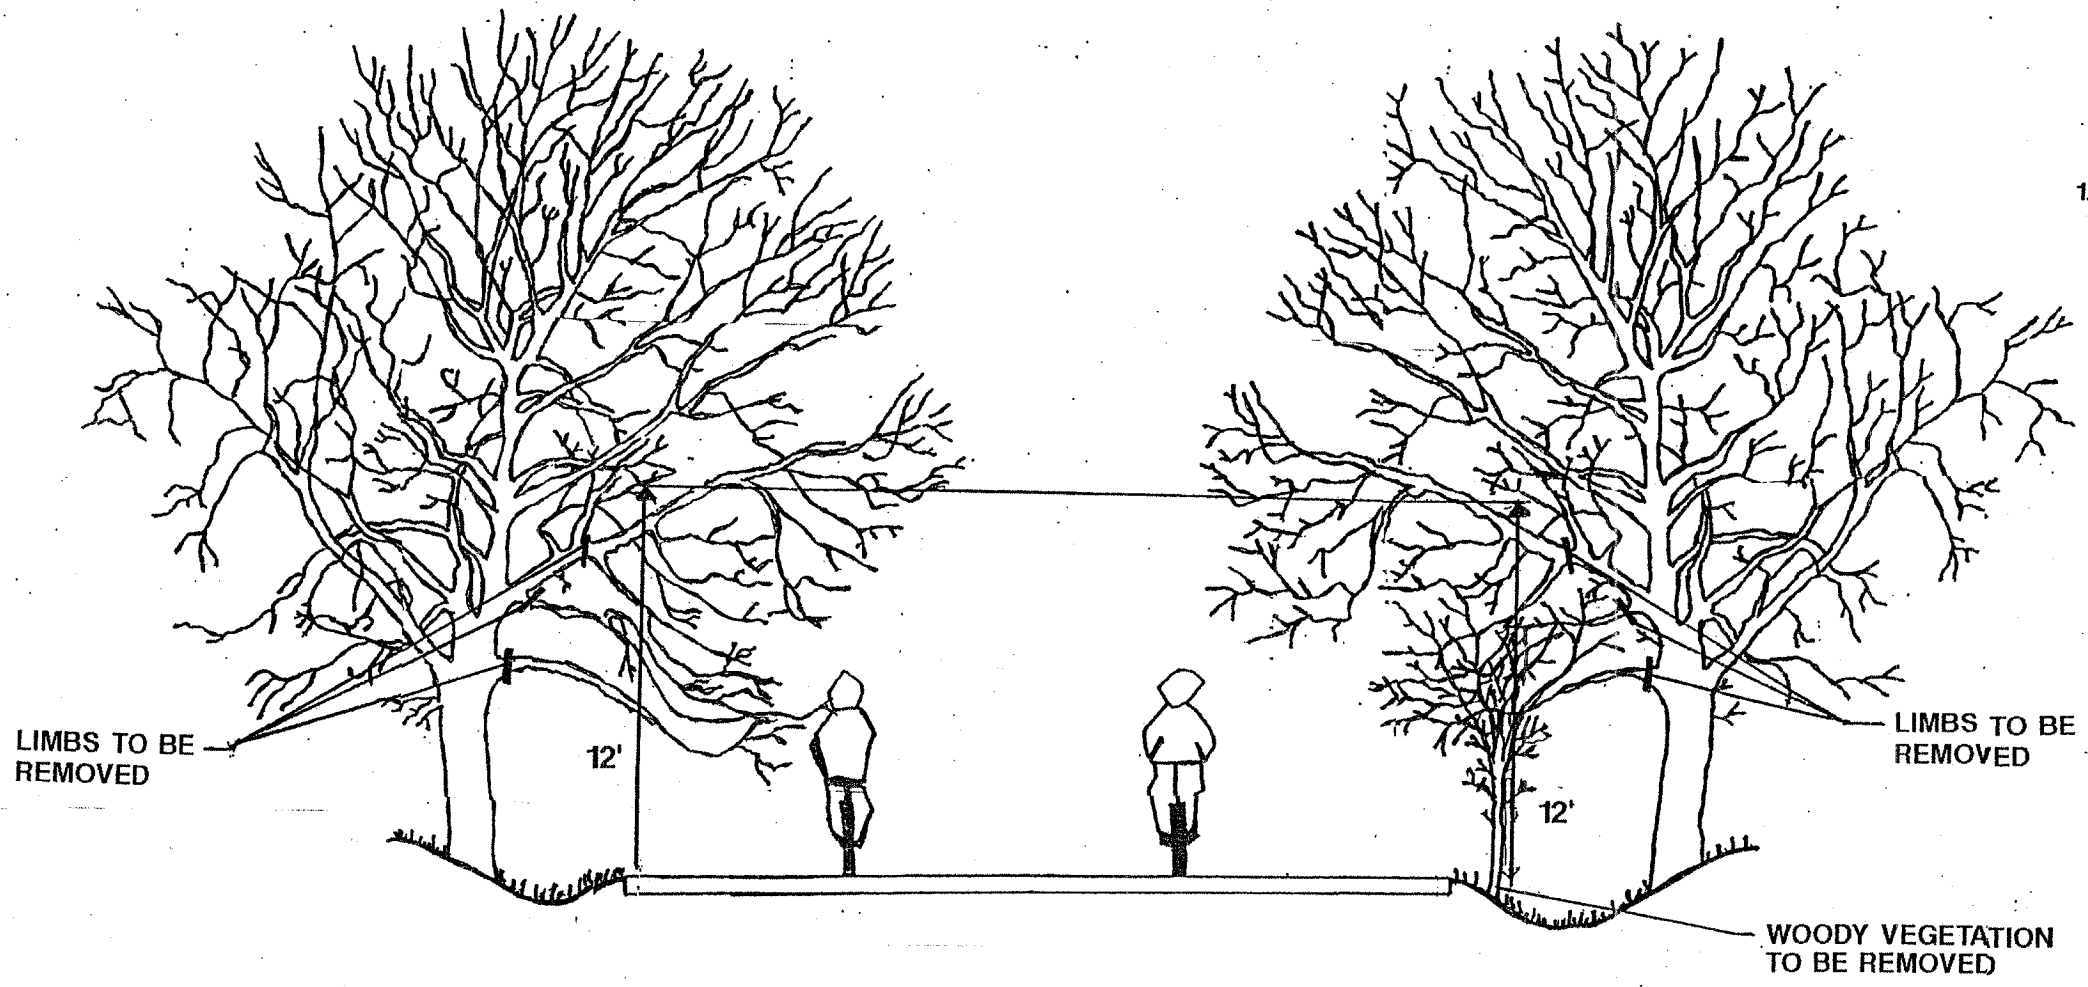

**GENERAL NOTES**

1. THE NATIONAL ARBORIST ASSOCIATION'S PRUNING STANDARDS FOR SHADE TREES CLASS II - STANDARD PRUNING SPECIFICATIONS SHALL BE FOLLOWED.

ILLINOIS DEPARTMENT OF TRANSPORTATION

**PRUNING FOR SAFETY AND EQUIPMENT CLEARANCE**

REVISIONS	
NAME	DATE

SCALE: NTS

DATE

DRAWN BY  
DESIGNED BY  
CHECKED BY

11/12/77