



F.A.P. RTE.	SECTION	COUNTY	TOTAL SHEETS	SHEET NO.
1517	03-00247-00-BR	KANE	121	29
STA.	107+50	TO STA.	117+50	
FED. ROAD DIST. NO. 1		ILLINOIS	HIGHWAY PROJECT	
CONTRACT # 83867				

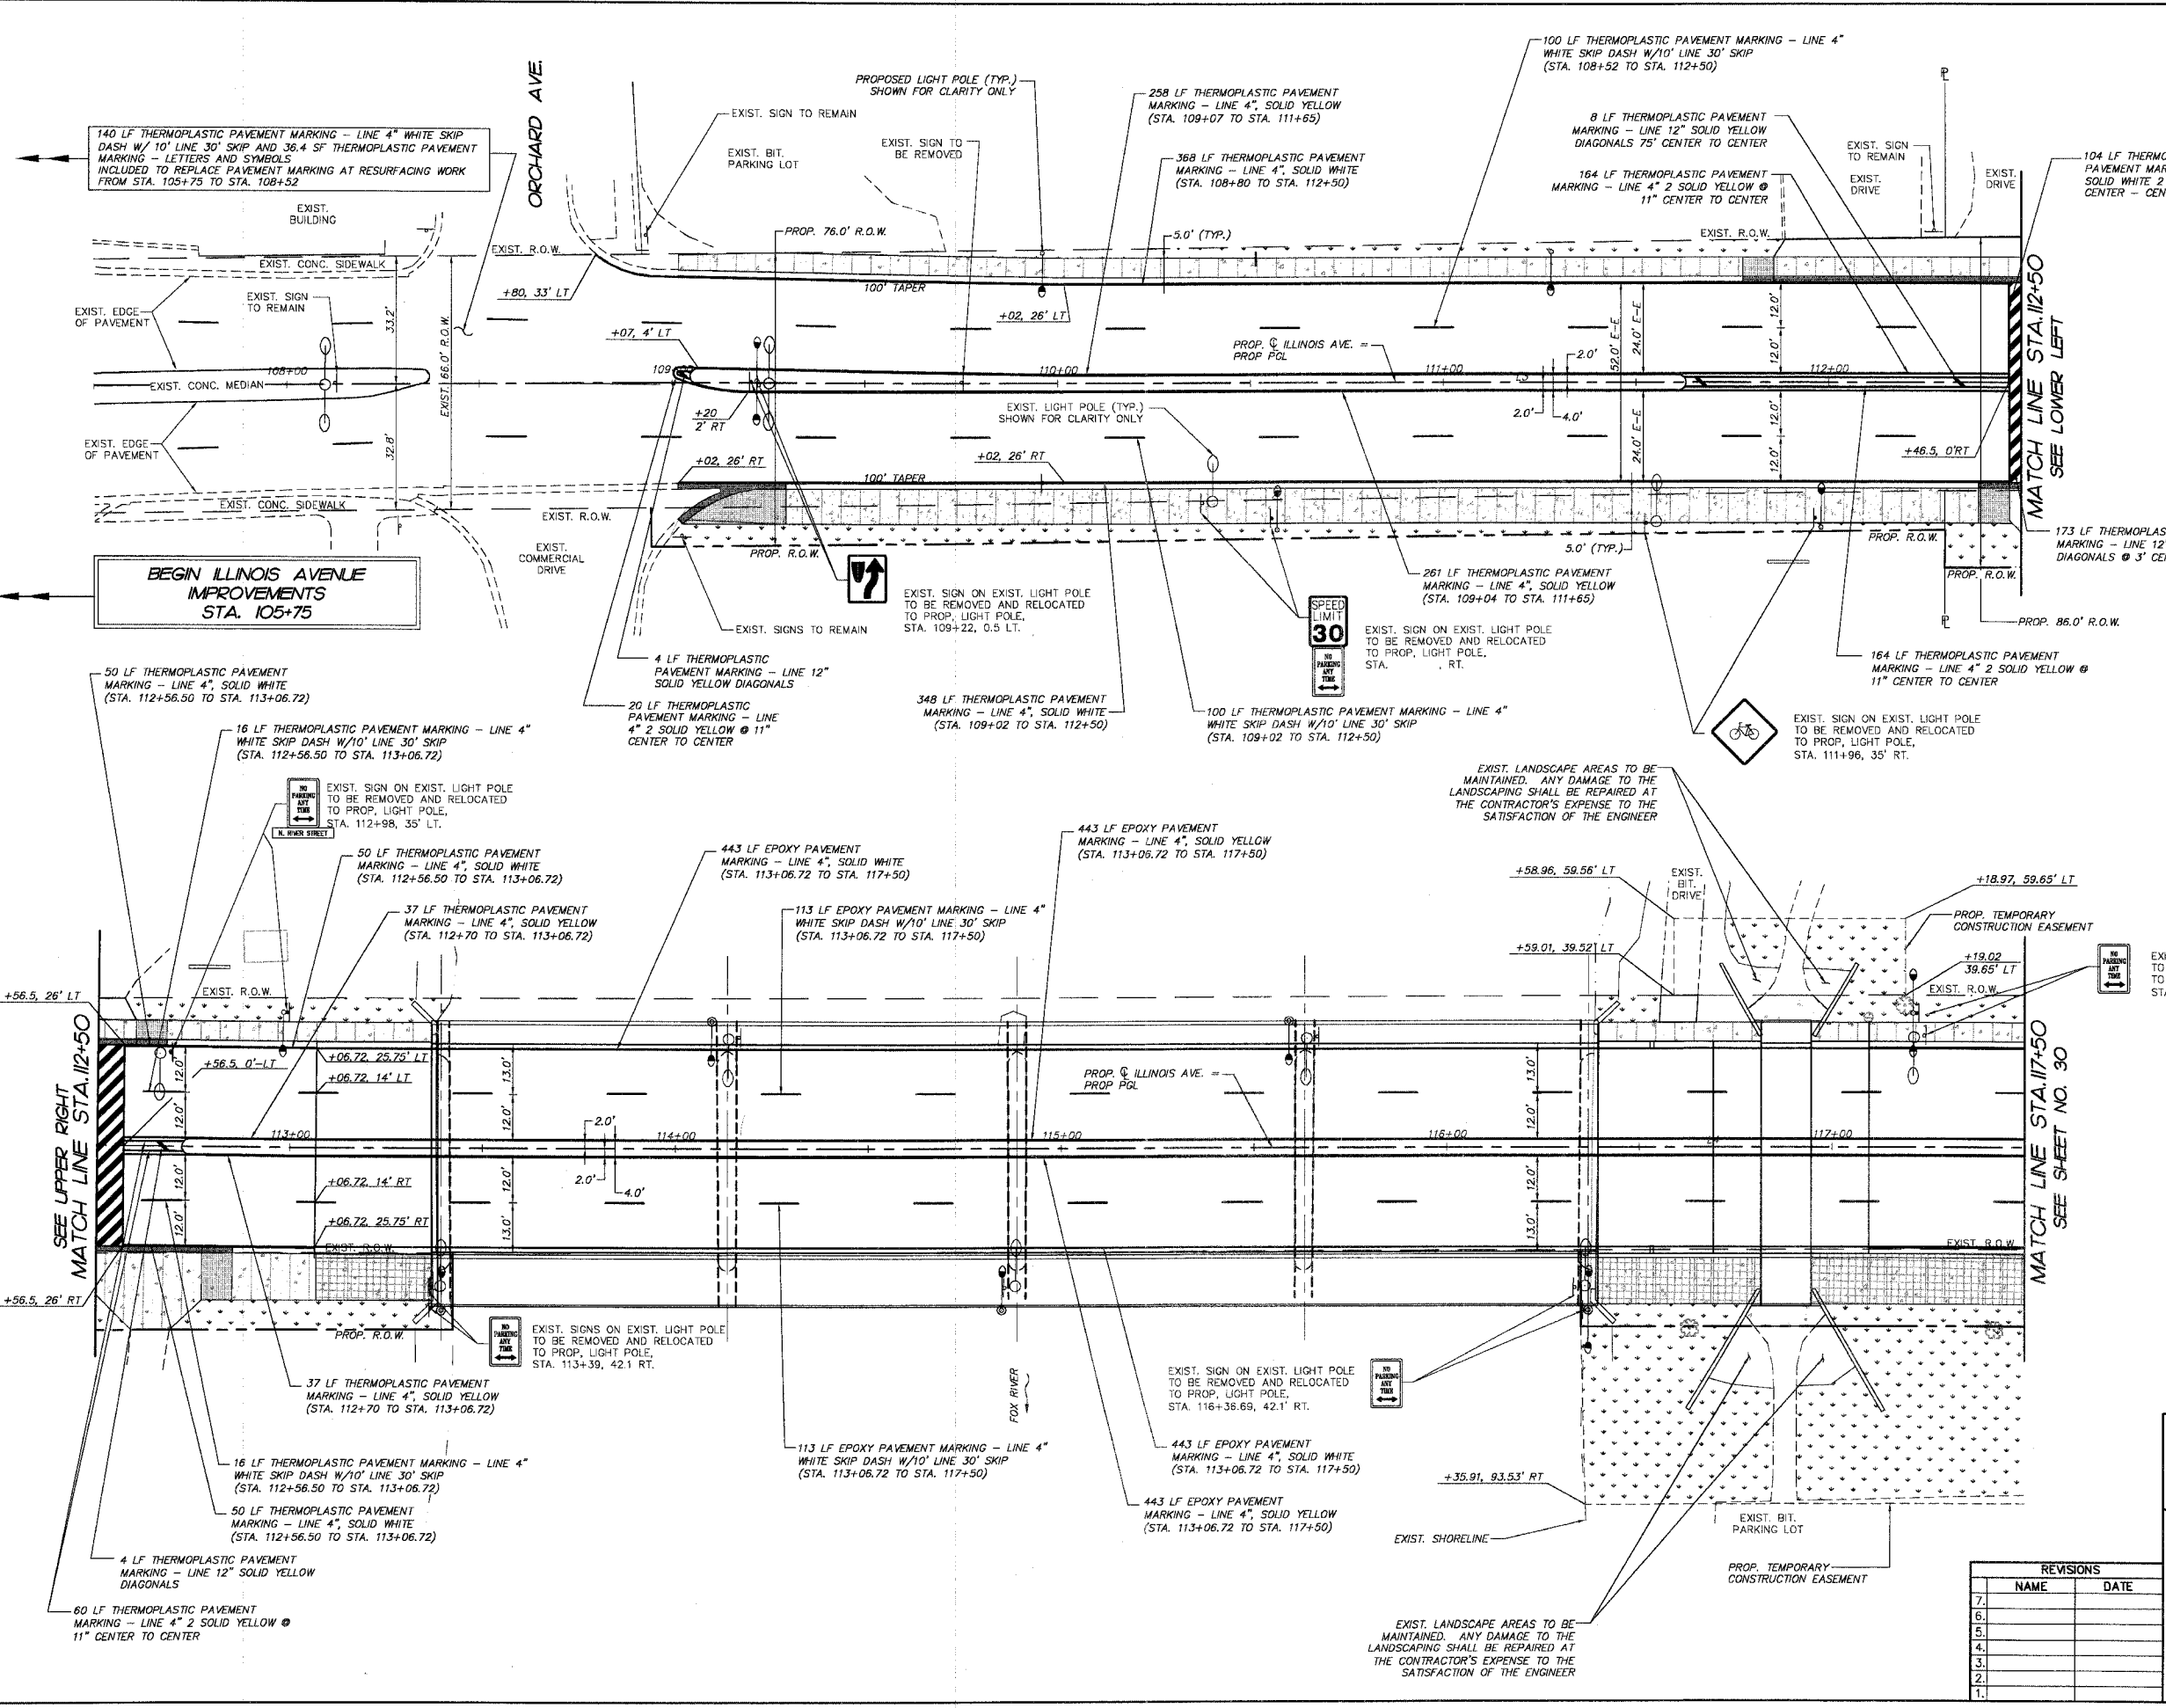

**LEGEND:**  
 DENOTES PROPOSED TOPSOIL FURNISH AND PLACE 6" AND SODDING, SALT TOLERANT

**QUANTITIES:**  
 STA. 107+50 TO STA. 117+50  
 TOPSOIL FURNISH AND PLACE 6": 1,199 CY  
 SODDING, SALT TOLERANT: 1,199 SY

- NOTES:**
- PAVEMENT MARKINGS SHALL BE IN ACCORDANCE WITH THE "DISTRICTONE TYPICAL PAVEMENT MARKINGS" DETAIL SHEET.
  - EXISTING SIGNS TO REMAIN SHALL BE PRESERVED.
  - ALL PAVEMENT MARKINGS PLACED ON CONCRETE SHALL BE EPOXY AND ALL PAVEMENT MARKINGS PLACED ON BITUMINOUS SHALL BE THERMOPLASTIC.

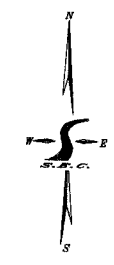

PLOT FILE: STANDARD  
 VIEW: CE-29  
 COMP. FILE: 050181-005.dwg

**SMITH ENGINEERING CONSULTANTS, INC.**  
 CIVIL/STRUCTURAL ENGINEERS AND SURVEYORS  
 4500 PRIME PARKWAY, SUITE 201  
 MORGENTHAU, ILLINOIS 60260  
 PH: 618-386-1779 FAX: 618-386-1781  
 www.smithengineering.com E-MAIL: see@smithengineering.com  
 #MOBILE #HUNTSVILLE #VIRGINIA  
 ILLINOIS PROFESSIONAL DESIGN FIRM # 164-000100

ILLINOIS DEPARTMENT OF TRANSPORTATION

CITY OF AURORA  
 ILLINOIS AVENUE OVER THE FOX RIVER  
 PAVEMENT MARKING, SIGNING,  
 AND LANDSCAPING PLAN  
 STA 107+50 TO STA 117+50

SCALE: 1" = 20'  
 DATE 07-28-2006

DRAWN BY M.P.L.  
 CHECKED BY J.P.

REVISIONS	
NO.	DATE
7.	
6.	
5.	
4.	
3.	
2.	
1.	