

F.A.P. RTE.	SECTION	COUNTY	TOTAL SHEETS	SHEET NO.
1517	03-00247-00-BR	KANE	121	30
STA. 117+50		TO STA. 125+00		
FED. ROAD DIST. NO. 1		ILLINOIS HIGHWAY PROJECT		
CONTRACT #: 83867				




**LEGEND:**  
 DENOTES PROPOSED TOPSOIL FURNISH AND PLACE 6" AND SODDING, SALT TOLERANT


**QUANTITIES:**  
 STA. 117+50 TO STA. 125+00  
 TOPSOIL FURNISH AND PLACE 6": 856 SY  
 SODDING, SALT TOLERANT: 856 AC

**NOTES:**

- PAVEMENT MARKINGS SHALL BE IN ACCORDANCE WITH THE "DISTRICTONE TYPICAL PAVEMENT MARKINGS" DETAIL SHEET.
- EXISTING SIGNS TO REMAIN SHALL BE PRESERVED
- ALL PAVEMENT MARKINGS PLACED ON CONCRETE SHALL BE EPOXY AND ALL PAVEMENT MARKINGS PLACED ON BITUMINOUS SHALL BE THERMOPLASTIC.

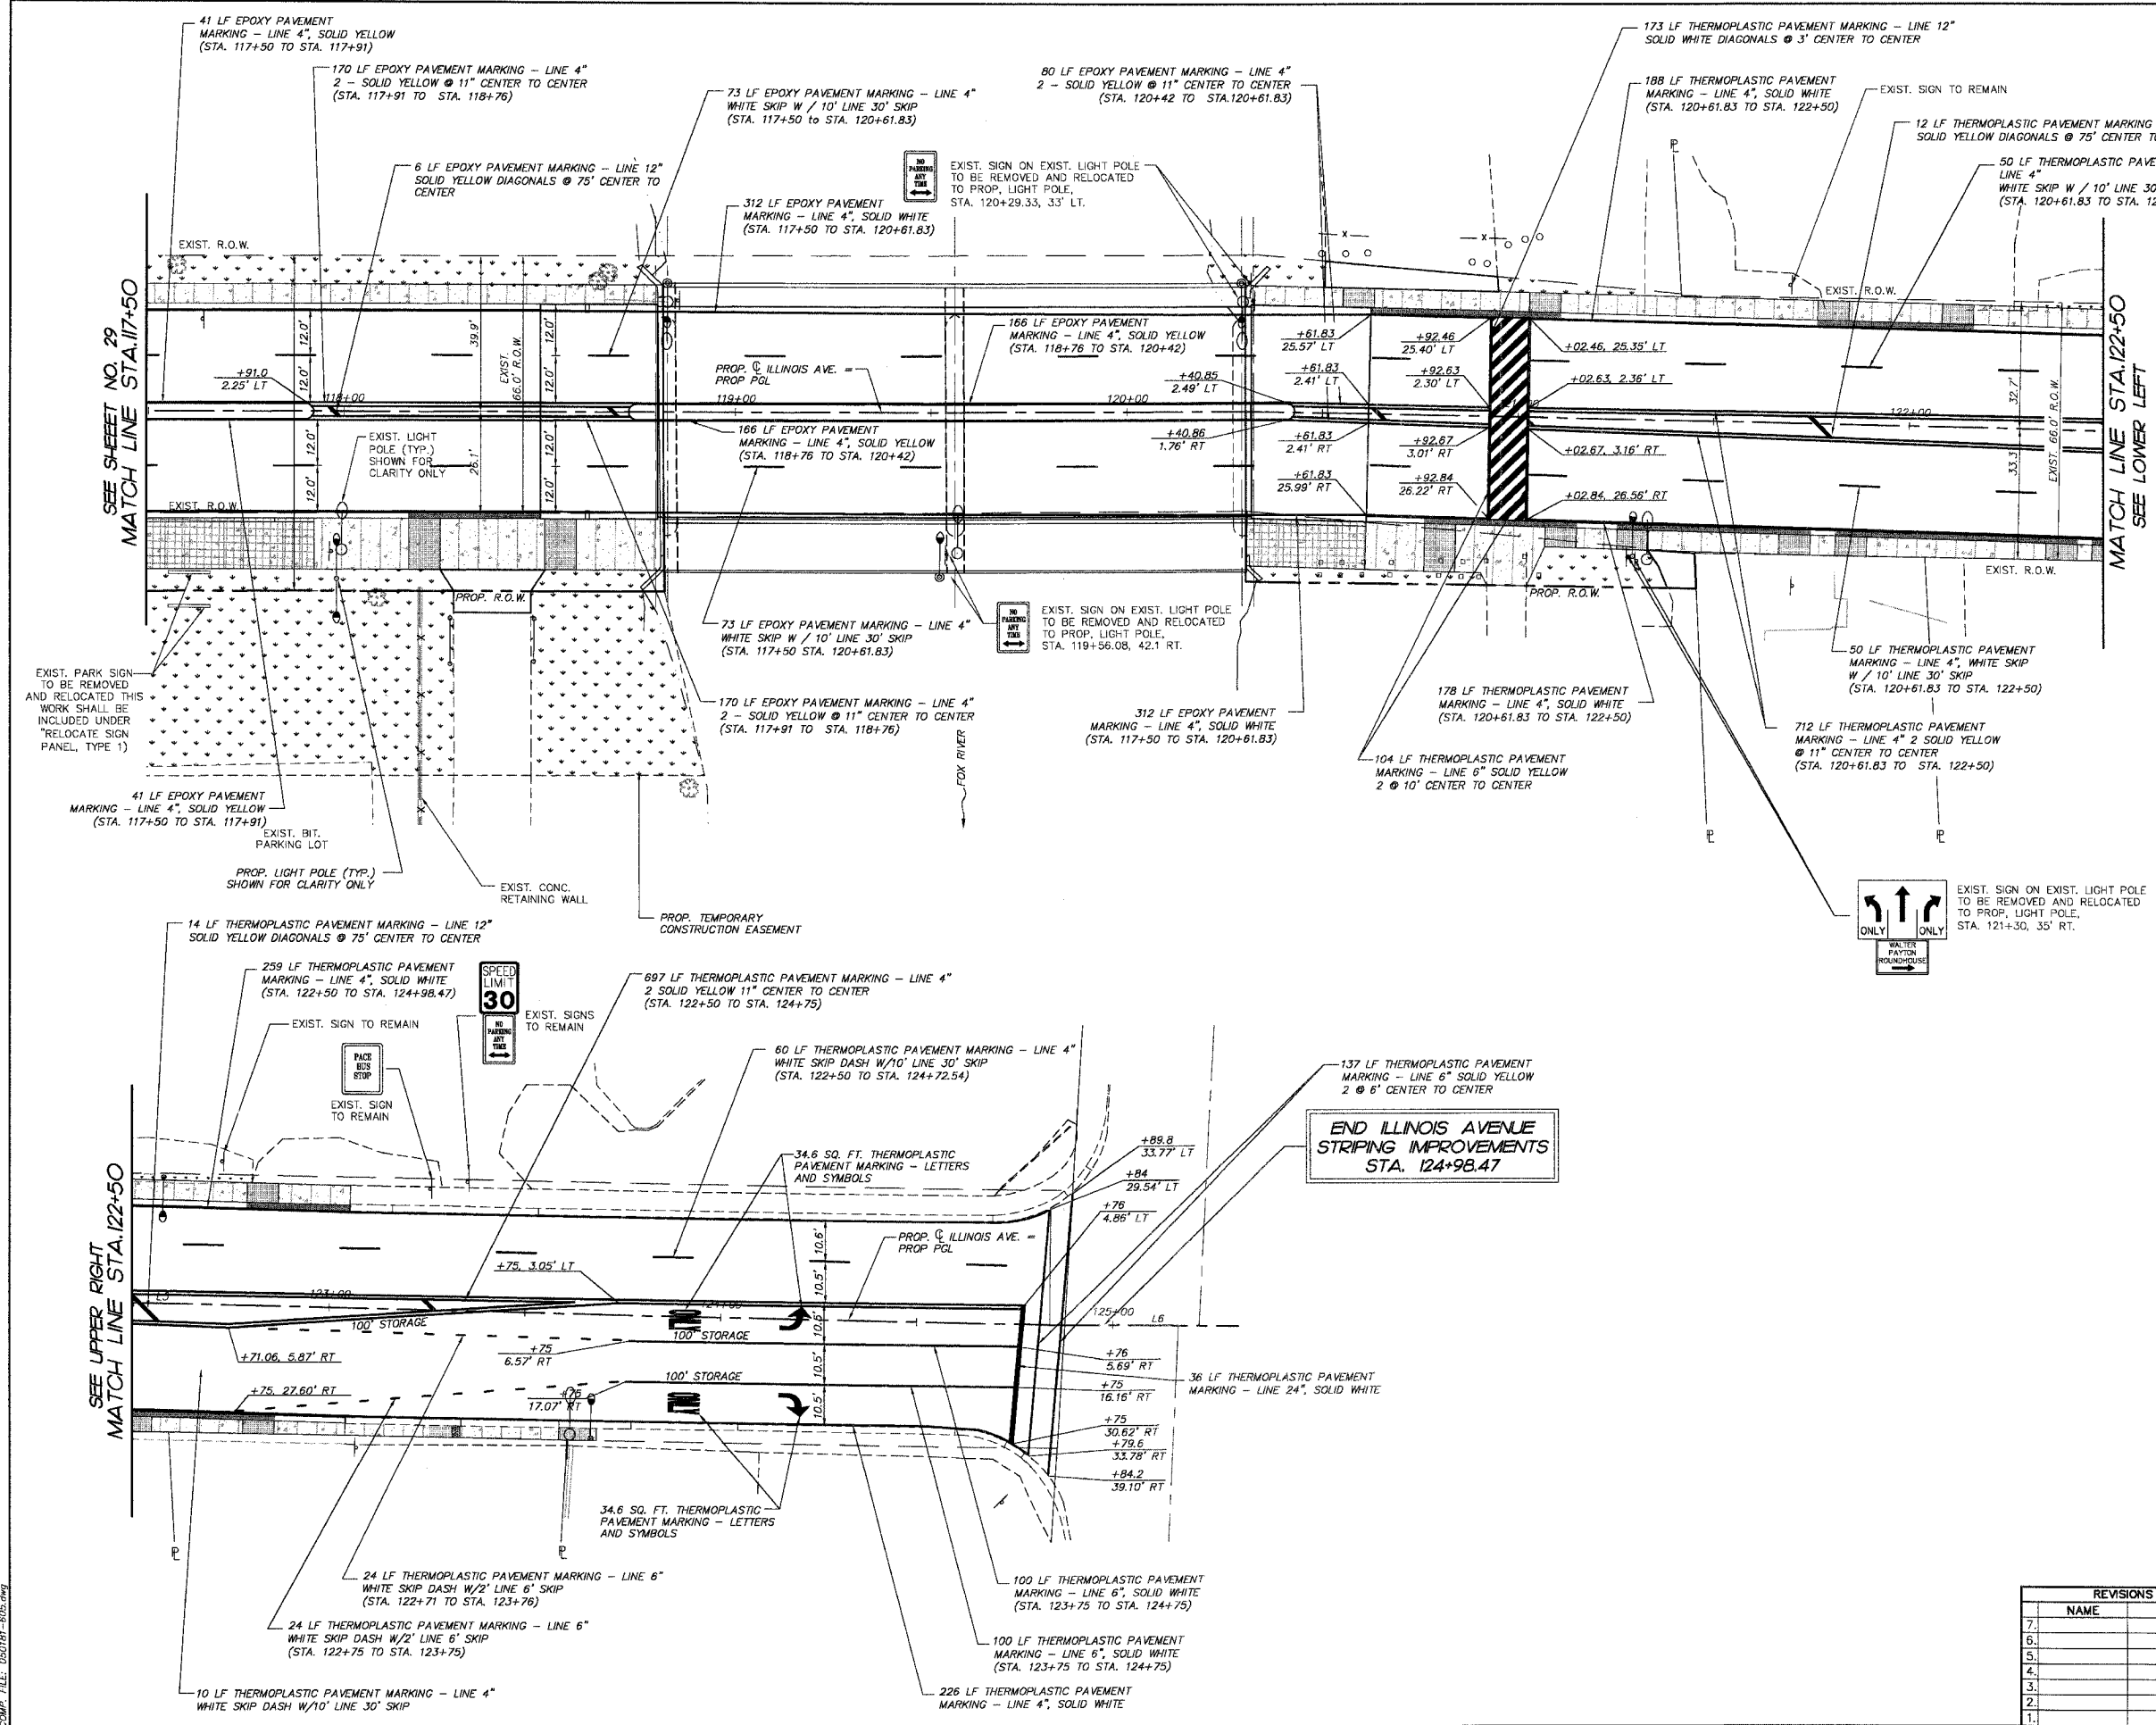

**END ILLINOIS AVENUE STRIPING IMPROVEMENTS**  
 STA. 124+98.47

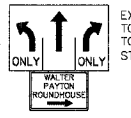

REVISIONS

NO.	NAME	DATE
7.		
6.		
5.		
4.		
3.		
2.		
1.		

**SMITH ENGINEERING CONSULTANTS, INC.**  
 CIVIL/STRUCTURAL ENGINEERS AND SURVEYORS  
 4500 PRIME PARKWAY, SUITE 201  
 MARIETTA, ILLINOIS 60060  
 PH: 815-385-1778 FAX: 815-385-1781  
 www.smithengineering.com E-MAIL: sec@smithengineering.com  
 \*METZEN\* \*HUNLEY\* \*YOUNG\*  
 ILLINOIS PROFESSIONAL DESIGN FIRM # 184-000108

ILLINOIS DEPARTMENT OF TRANSPORTATION  
 CITY OF AURORA  
 ILLINOIS AVENUE OVER THE FOX RIVER  
 PAVEMENT MARKING, SIGNING,  
 AND LANDSCAPE PLAN  
 STA 117+50 TO STA 125+00  
 SCALE: 1" = 20'  
 DATE 07-28-2006  
 DRAWN BY MPL  
 CHECKED BY JLP

PLOT FILE: STANDARD  
 COMP. FILE: 050191-605.dwg