

NOTES:

Contractor may remove existing superstructure as required utilizing permanent lane closures for a period of not longer than 5 continuous days.

Prior to any permanent lane closures, the Contractor shall notify the City 72 hours in advance and obtain all necessary permits. See Roadway Plans for detour route requirements.

See Sheet SE-4 for Temporary Concrete Barrier Details.

See Roadway Plans for Temporary Concrete Barrier Quantity.


The removal and disposal of abandoned utilities shall be the Contractor's responsibility. The cost of this work shall be included in the cost of "Removal of Existing Superstructures, No. 2".

The removal and disposal of the existing aluminum railing shall be included in the cost of "Removal of Existing Superstructures, No. 2".

- Indicates limits of "Removal of Existing Superstructures, No. 2".
- Indicates limits of Bituminous Surface Removal. See Roadway Plans for quantity.

BILL OF MATERIAL

Item	Unit	Quantity
Removal of Existing Superstructures, No. 2	Each	1

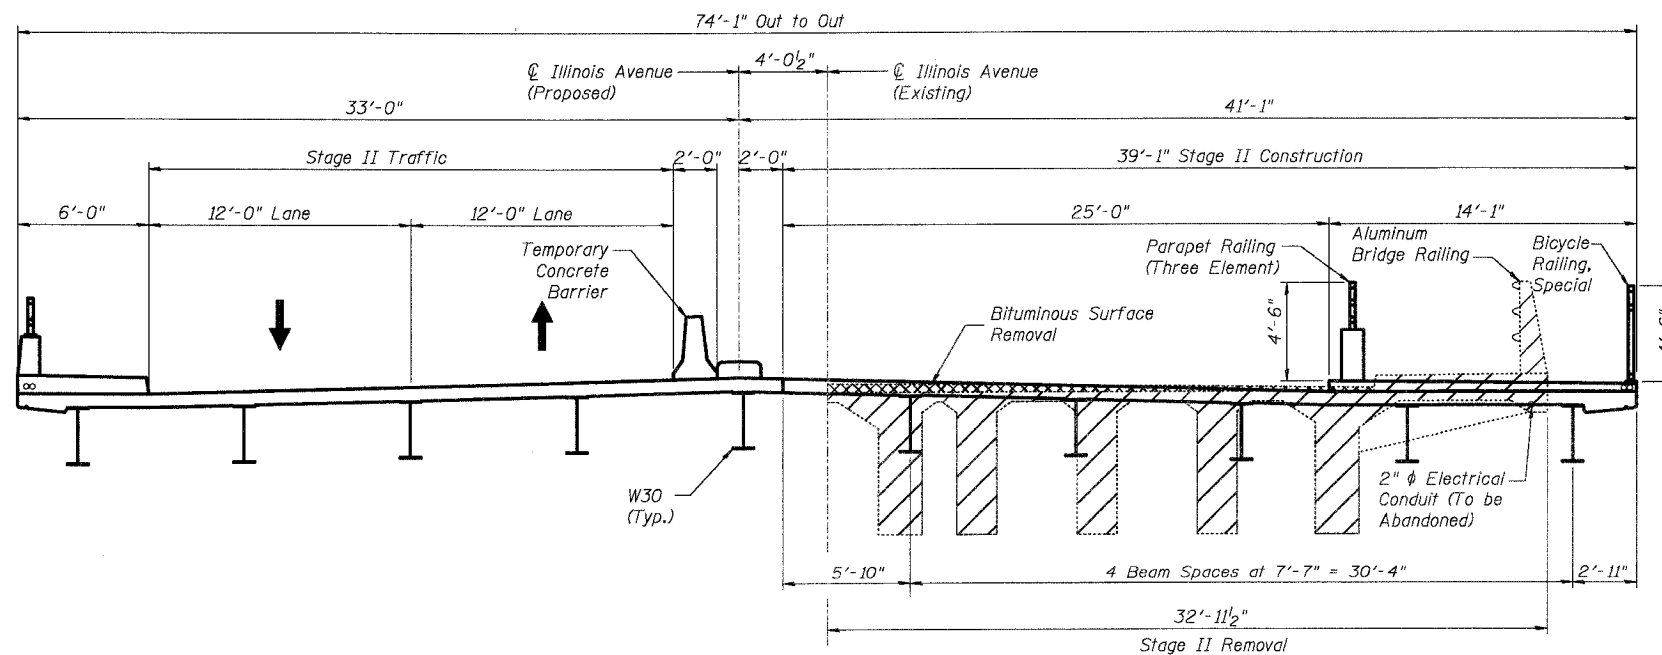

DESIGNED	AEU
CHECKED	RGD
DRAWN	WJH
CHECKED	NRF

REVISIONS	
NAME	DATE

CITY OF AURORA

**STAGE CONSTRUCTION DETAILS
ILLINOIS AVENUE
OVER THE FOX RIVER
SECTION NO. 03-00247-00-BR
KANE COUNTY
STRUCTURE NO. 045-6008**

DATE 7-28-2006