
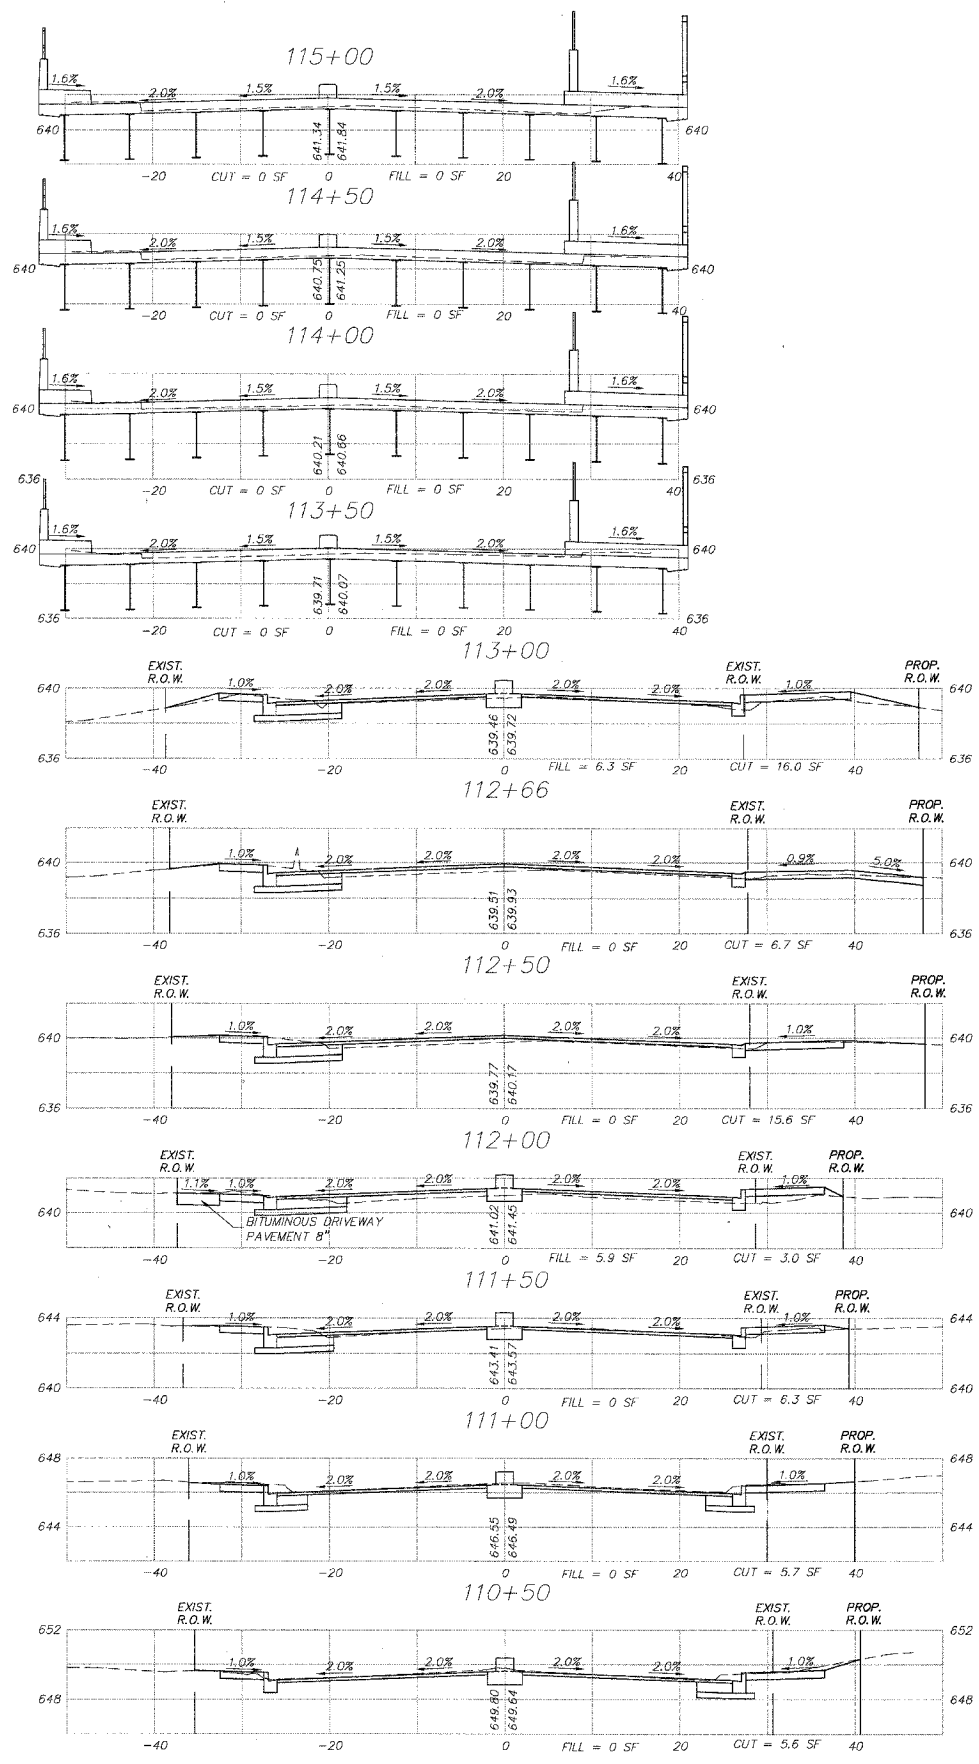


F.A.P. RTE.	SECTION	COUNTY	TOTAL SHEETS	SHEET NO.
1517	03-00247-00-BR	KANE	121	119
STA.	106+00	TO STA.	115+00	
FED. ROAD DIST. NO. 1	ILLINOIS HIGHWAY PROJECT			
CONTRACT #: 83867				

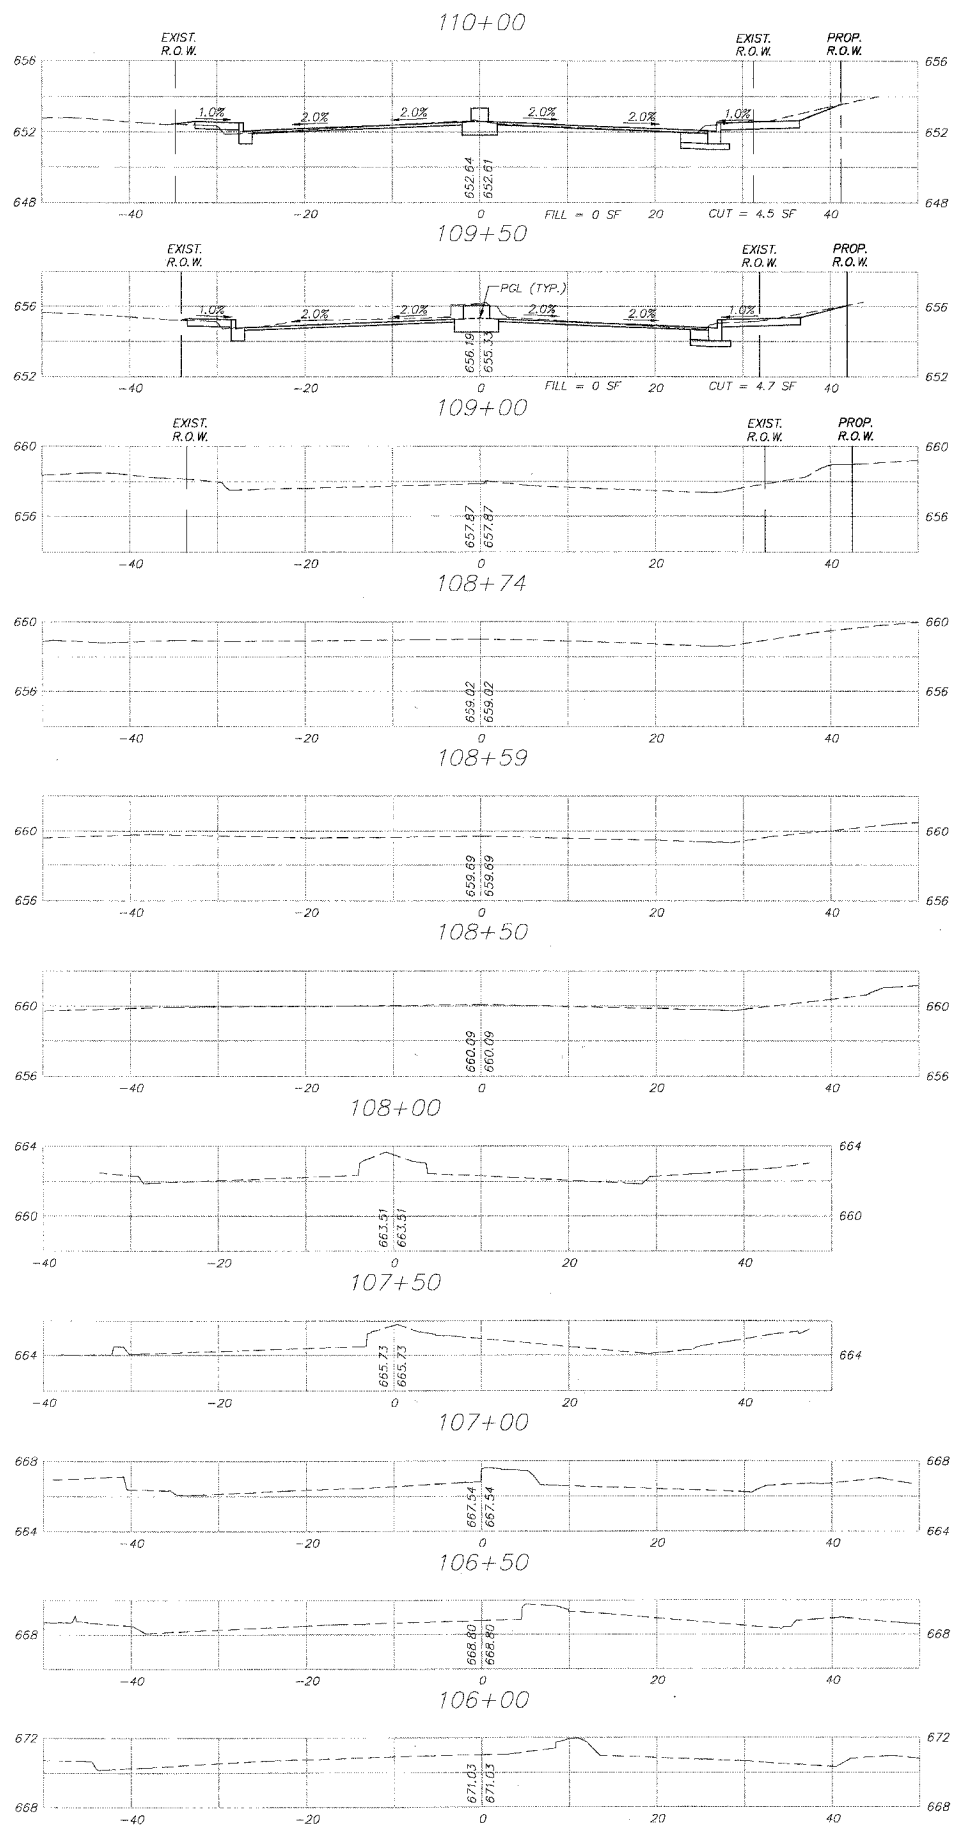

PLOT FILE STANDARD  
COMP. FILE: 060101-503.dwg

REVISIONS	
NAME	DATE
7.	
6.	
5.	
4.	
3.	
2.	
1.	KMA 09-13-2006

**SMITH ENGINEERING CONSULTANTS, INC.**  
 CIVIL/STRUCTURAL ENGINEERS AND SURVEYORS  
 4560 PRIME PARKWAY, SUITE 201  
 MOKENSIE, ILLINOIS 60050  
 TEL: 815-385-1778 FAX: 815-385-1781  
 www.smithengineering.com E-MAIL: see@smithengineering.com  
 ■ MCKENRY ■ HUNTLEY ■ YORKVILLE  
 ILLINOIS PROFESSIONAL DESIGN FIRM # 184-000108

ILLINOIS DEPARTMENT OF TRANSPORTATION  
 CITY OF AURORA  
 ILLINOIS AVENUE OVER THE FOX RIVER  
 CROSS SECTIONS  
 STA. 106+00 TO STA. 115+00  
 SCALE: H. 1" = 10' - V. 1" = 5'  
 DRAWN BY MPL  
 DATE 07-28-2006 CHECKED BY JLP