
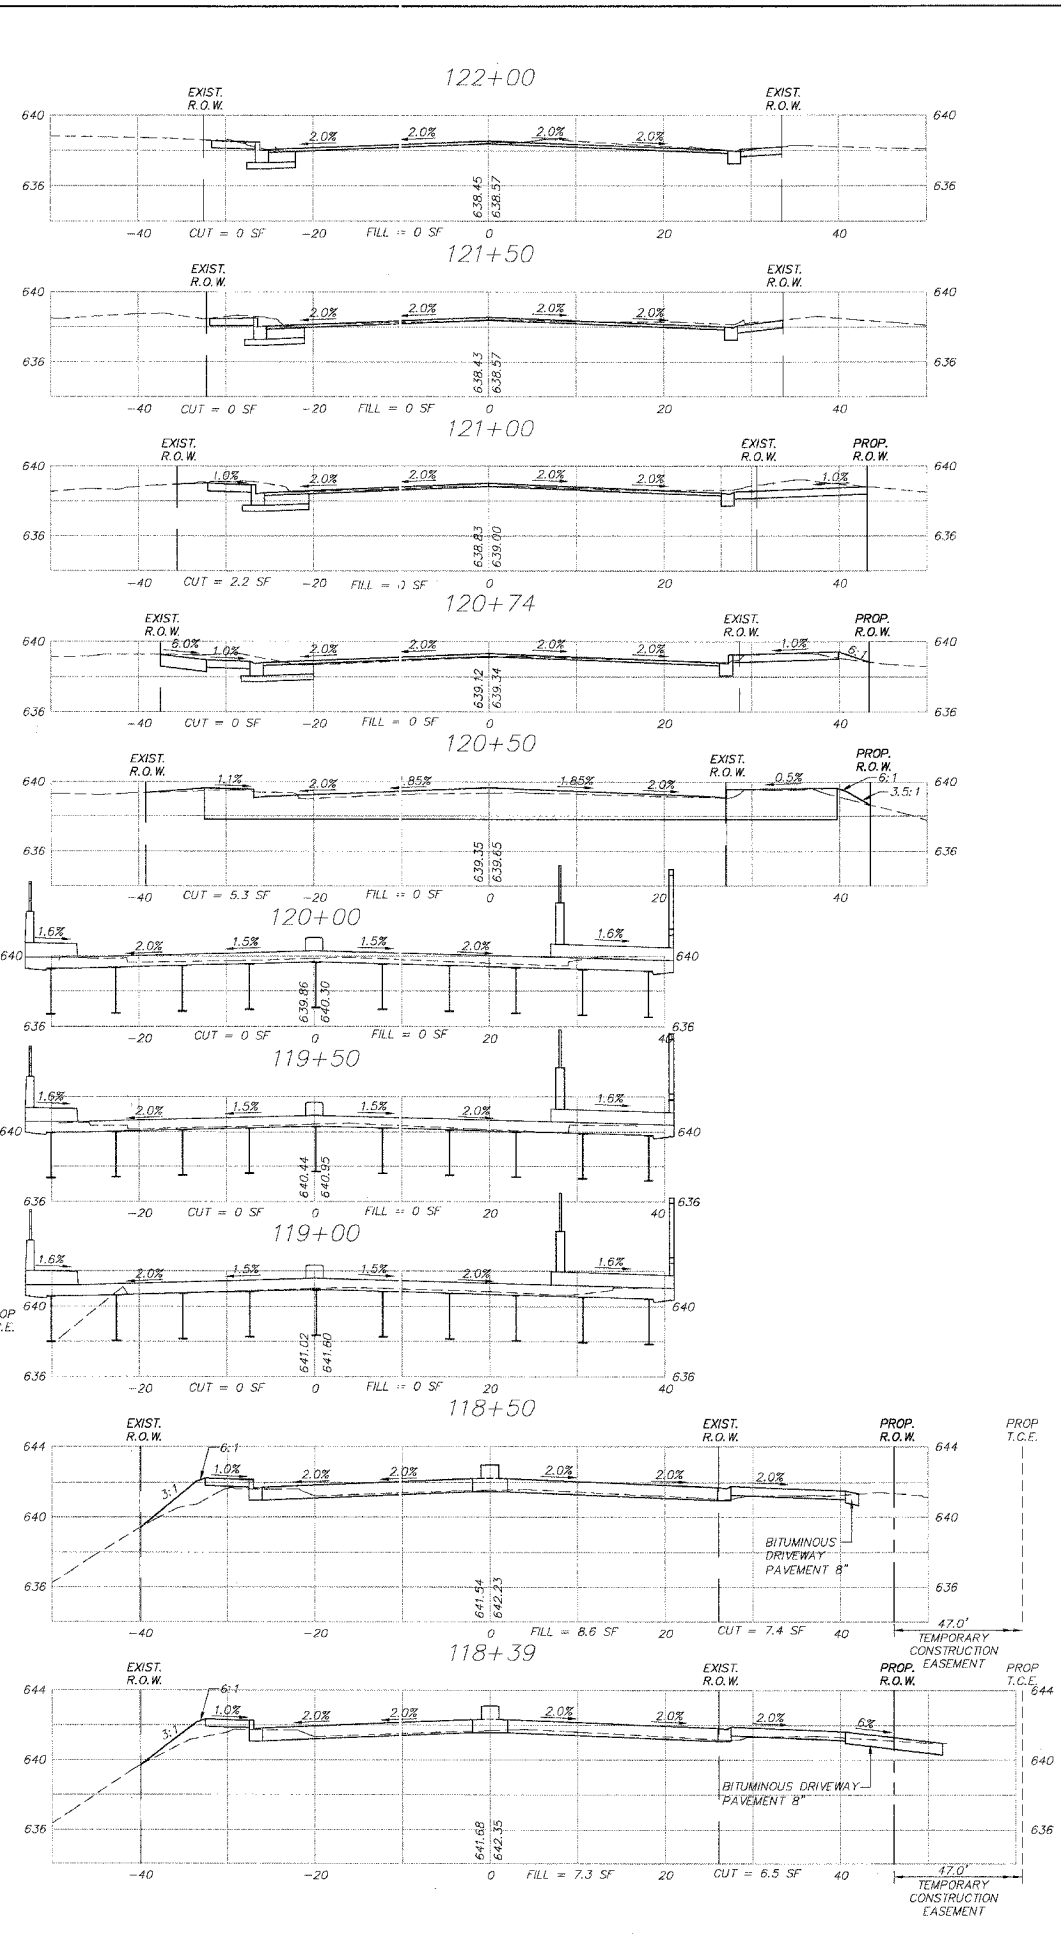


F.A.P. RTE.	SECTION	COUNTY	TOTAL SHEETS	SHEET NO.
1517	03-00247-00-BR	KANE	121	120
STA.	115+50	TO STA.	122+00	
FED. ROAD DIST. NO. 1	ILLINOIS HIGHWAY PROJECT			CONTRACT # 83867

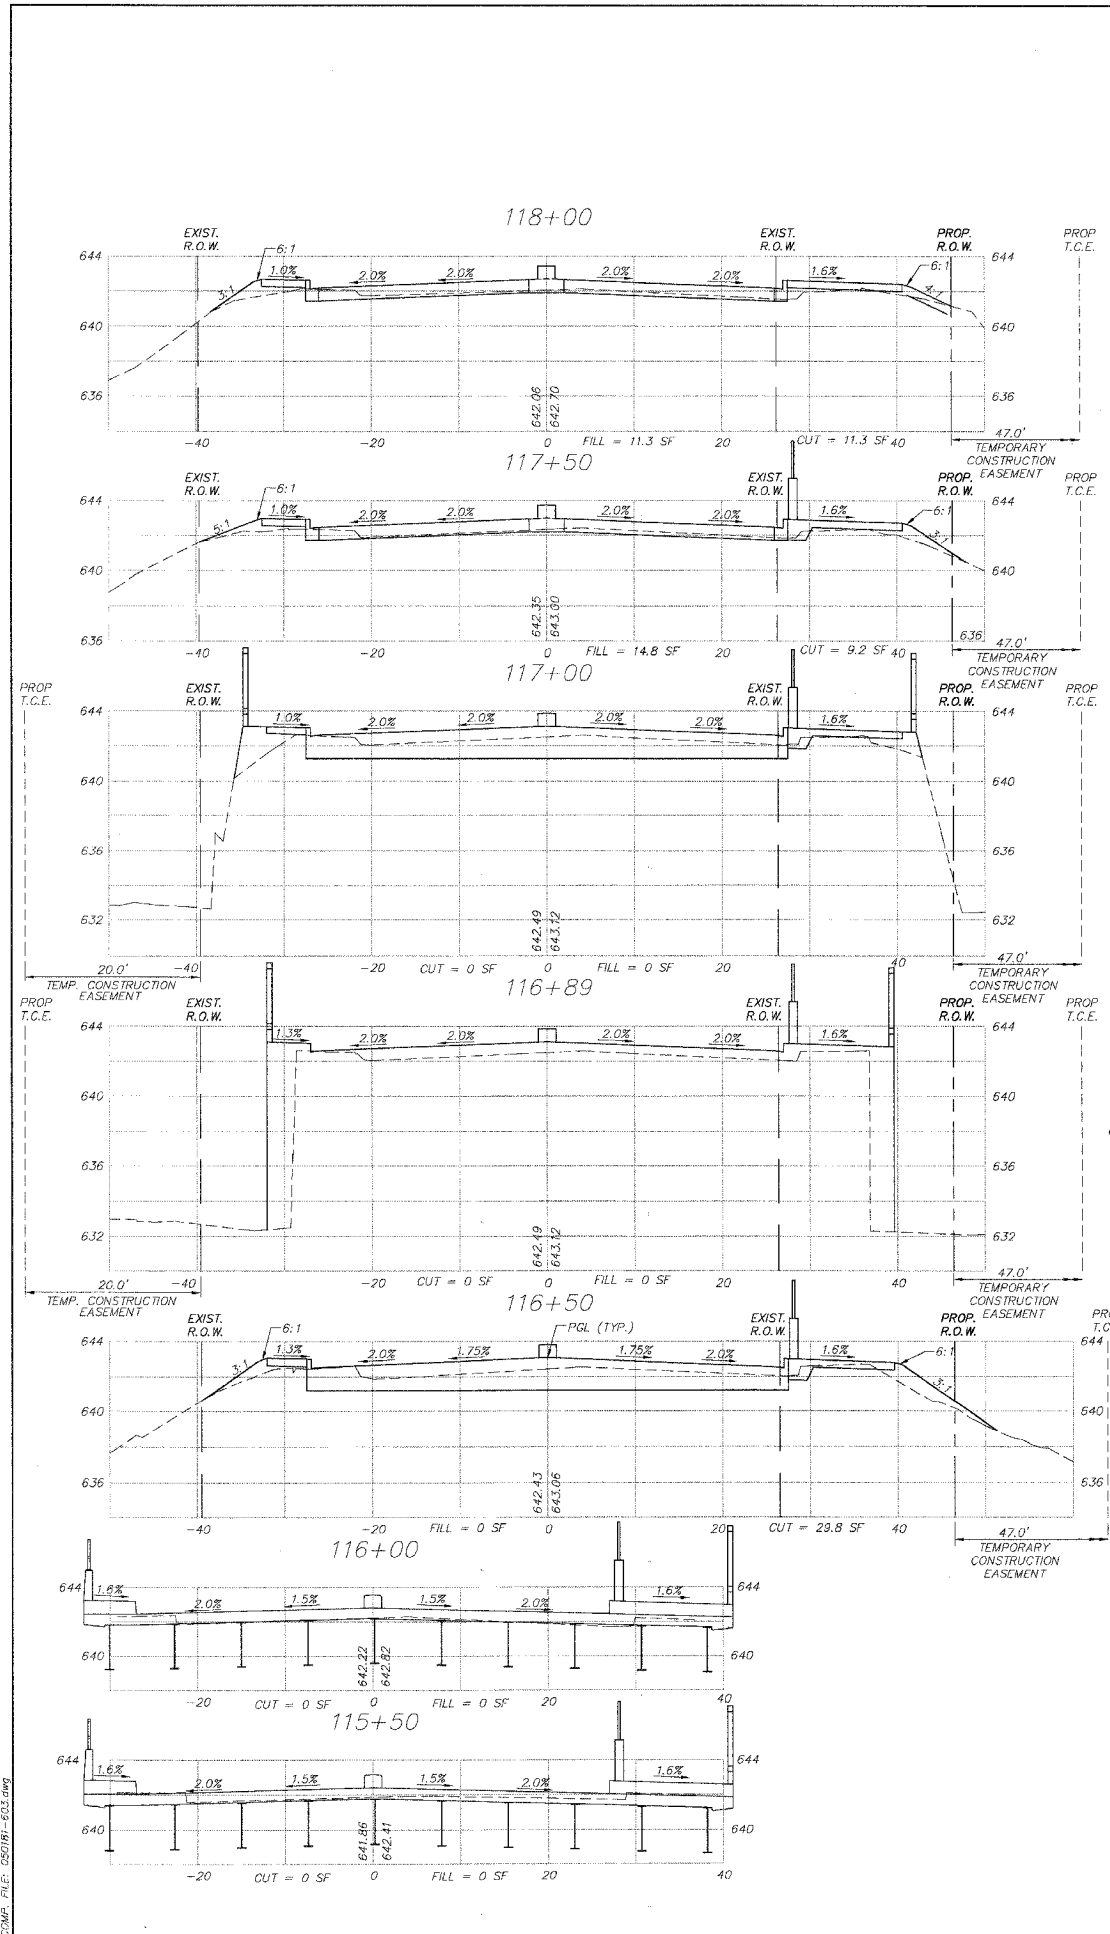

PLOT FILE: STANDARD
DATE: 07-28-2006
DRAWN BY: JLP

REVISIONS	
NO.	DATE
7.	
6.	
5.	
4.	
3.	
2.	
1.	KMA 09-13-2006

SMITH ENGINEERING CONSULTANTS, INC.
 CIVIL/STRUCTURAL ENGINEERS AND SURVEYORS
 4300 PRIME PARKWAY, SUITE 201
 MOKENSBY, ILLINOIS 60050
 PR: 815-385-1778 FAX: 815-385-1781
 www.smithengineering.com E-MAIL: sec@smithengineering.com
 • MCHENRY • BUNTLEY • YORKVILLE
 ILLINOIS PROFESSIONAL DESIGN FIRM # 184-000108

ILLINOIS DEPARTMENT OF TRANSPORTATION
 CITY OF AURORA
 ILLINOIS AVENUE OVER THE FOX RIVER
 CROSS SECTIONS
 STA. 115+50 TO STA. 122+00
 SCALE: H. 1" = 10' - V. 1" = 5'
 DATE 07-28-2006 DRAWN BY MPL
 CHECKED BY JLP