


CONTRACT NO. 83876				
F.A.U. RTE.	SECTION	COUNTY	TOTAL SHEETS	SHEET NO.
1321	0711 N-1	DUPAGE	54	23
STA.		TO STA.		
FED. ROAD DIST. NO.	ILLINOIS	FED. AID PROJECT		

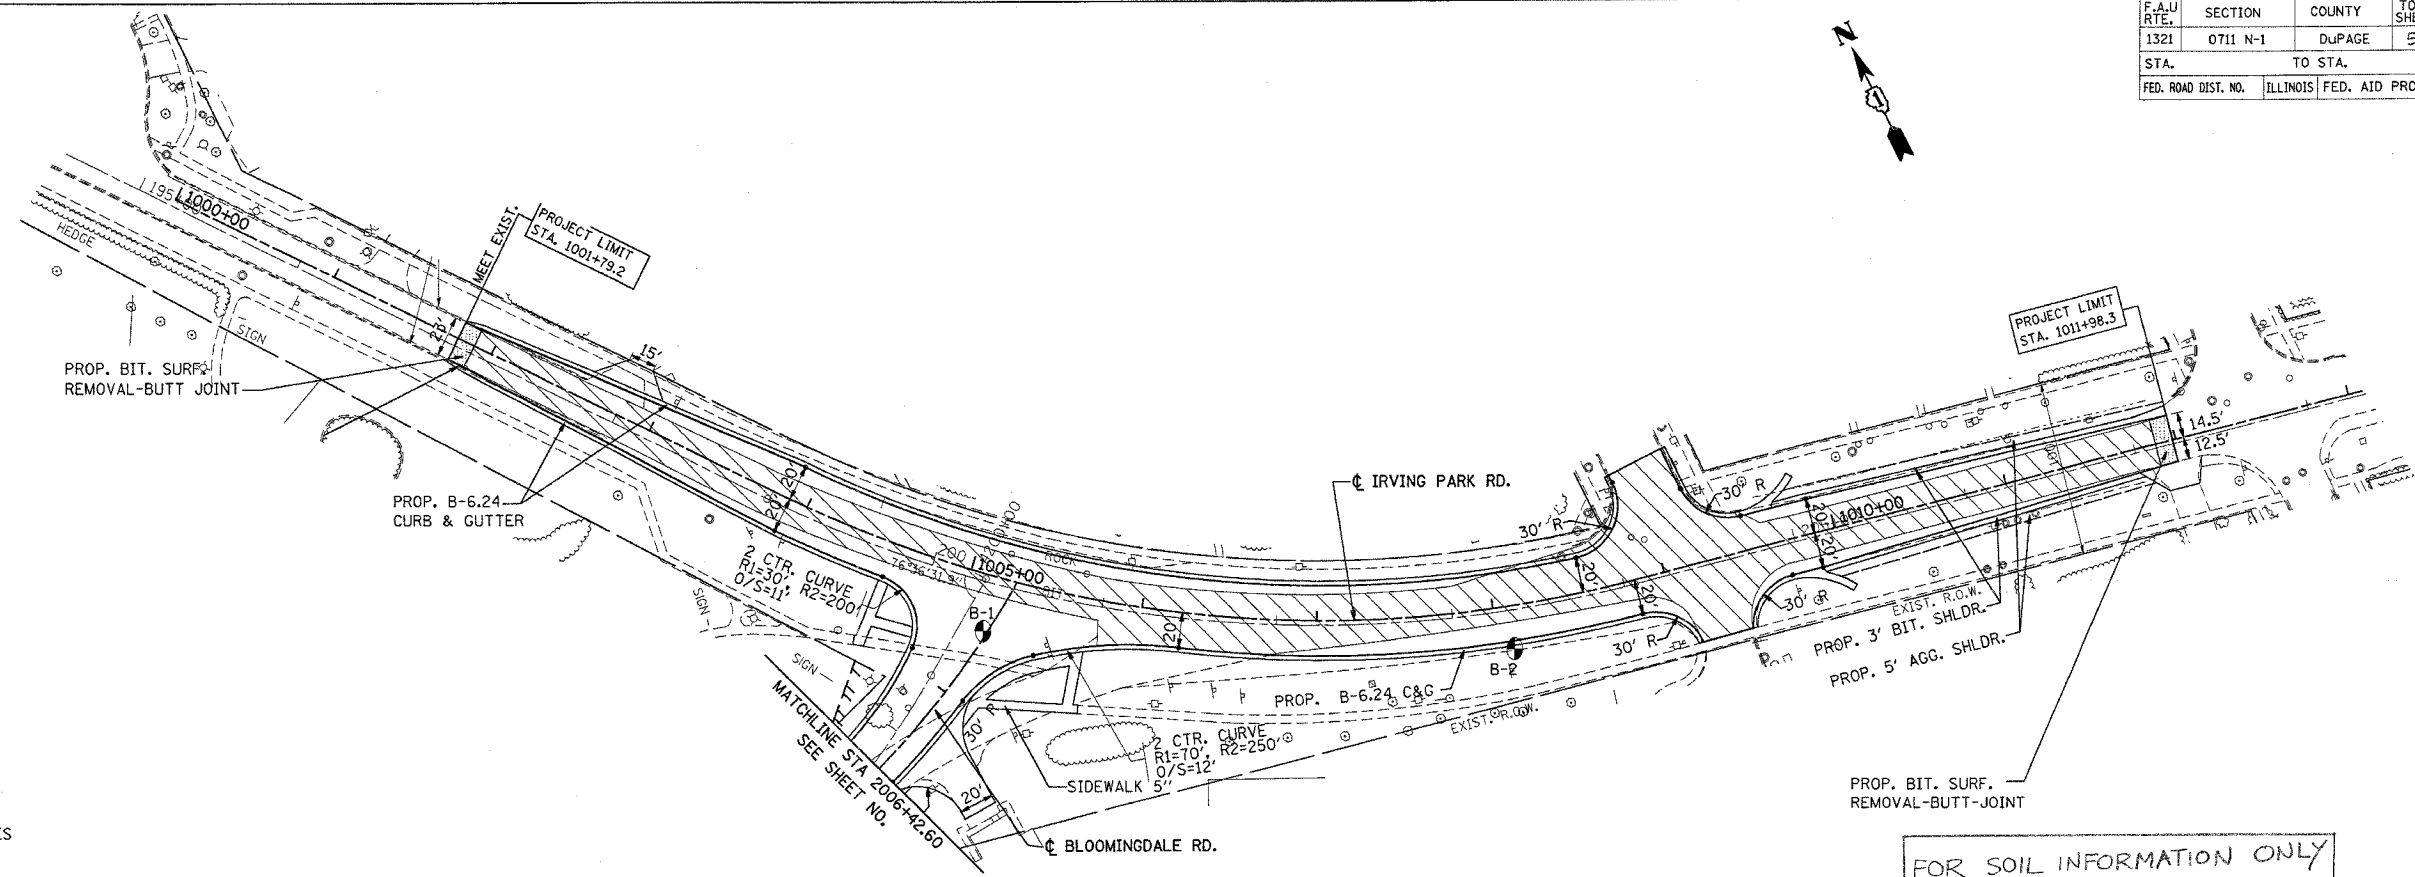

LEGEND:
 PAVEMENT REMOVAL, 3/4" AND VARIES STA 1001+79.2 TO STA 1011+98.3

FOR SOIL INFORMATION ONLY

PLAN	DATE
BY	
REVISIONS	
NO.	

PROFILE	DATE
BY	
REVISIONS	
NO.	

