



F.A. RTE.	SECTION	COUNTY	TOTAL SHEETS	SHEET NO.
	05-00052-00-RS	DUPAGE	18	5
STA. 10+32.52	TO STA. 35+00			
FED. ROAD DIST. NO.	ILLINOIS	FED. AID PROJECT		
<b>CONTRACT NO. 83877</b>				

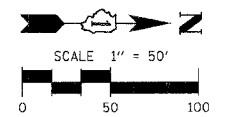

DATE: \_\_\_\_\_ BY: \_\_\_\_\_  
 CHECKED: \_\_\_\_\_  
 DATE: \_\_\_\_\_ BY: \_\_\_\_\_  
 CHECKED: \_\_\_\_\_  
 DATE: \_\_\_\_\_ BY: \_\_\_\_\_  
 CHECKED: \_\_\_\_\_  
 DATE: \_\_\_\_\_ BY: \_\_\_\_\_  
 CHECKED: \_\_\_\_\_  
 DATE: \_\_\_\_\_ BY: \_\_\_\_\_  
 CHECKED: \_\_\_\_\_

**CHRISTOPHER B. BURKE ENGINEERING LTD.**  
 8575 West Higgins Road, Suite 600  
 Rosemont, Illinois 60018  
 (847) 823-0500

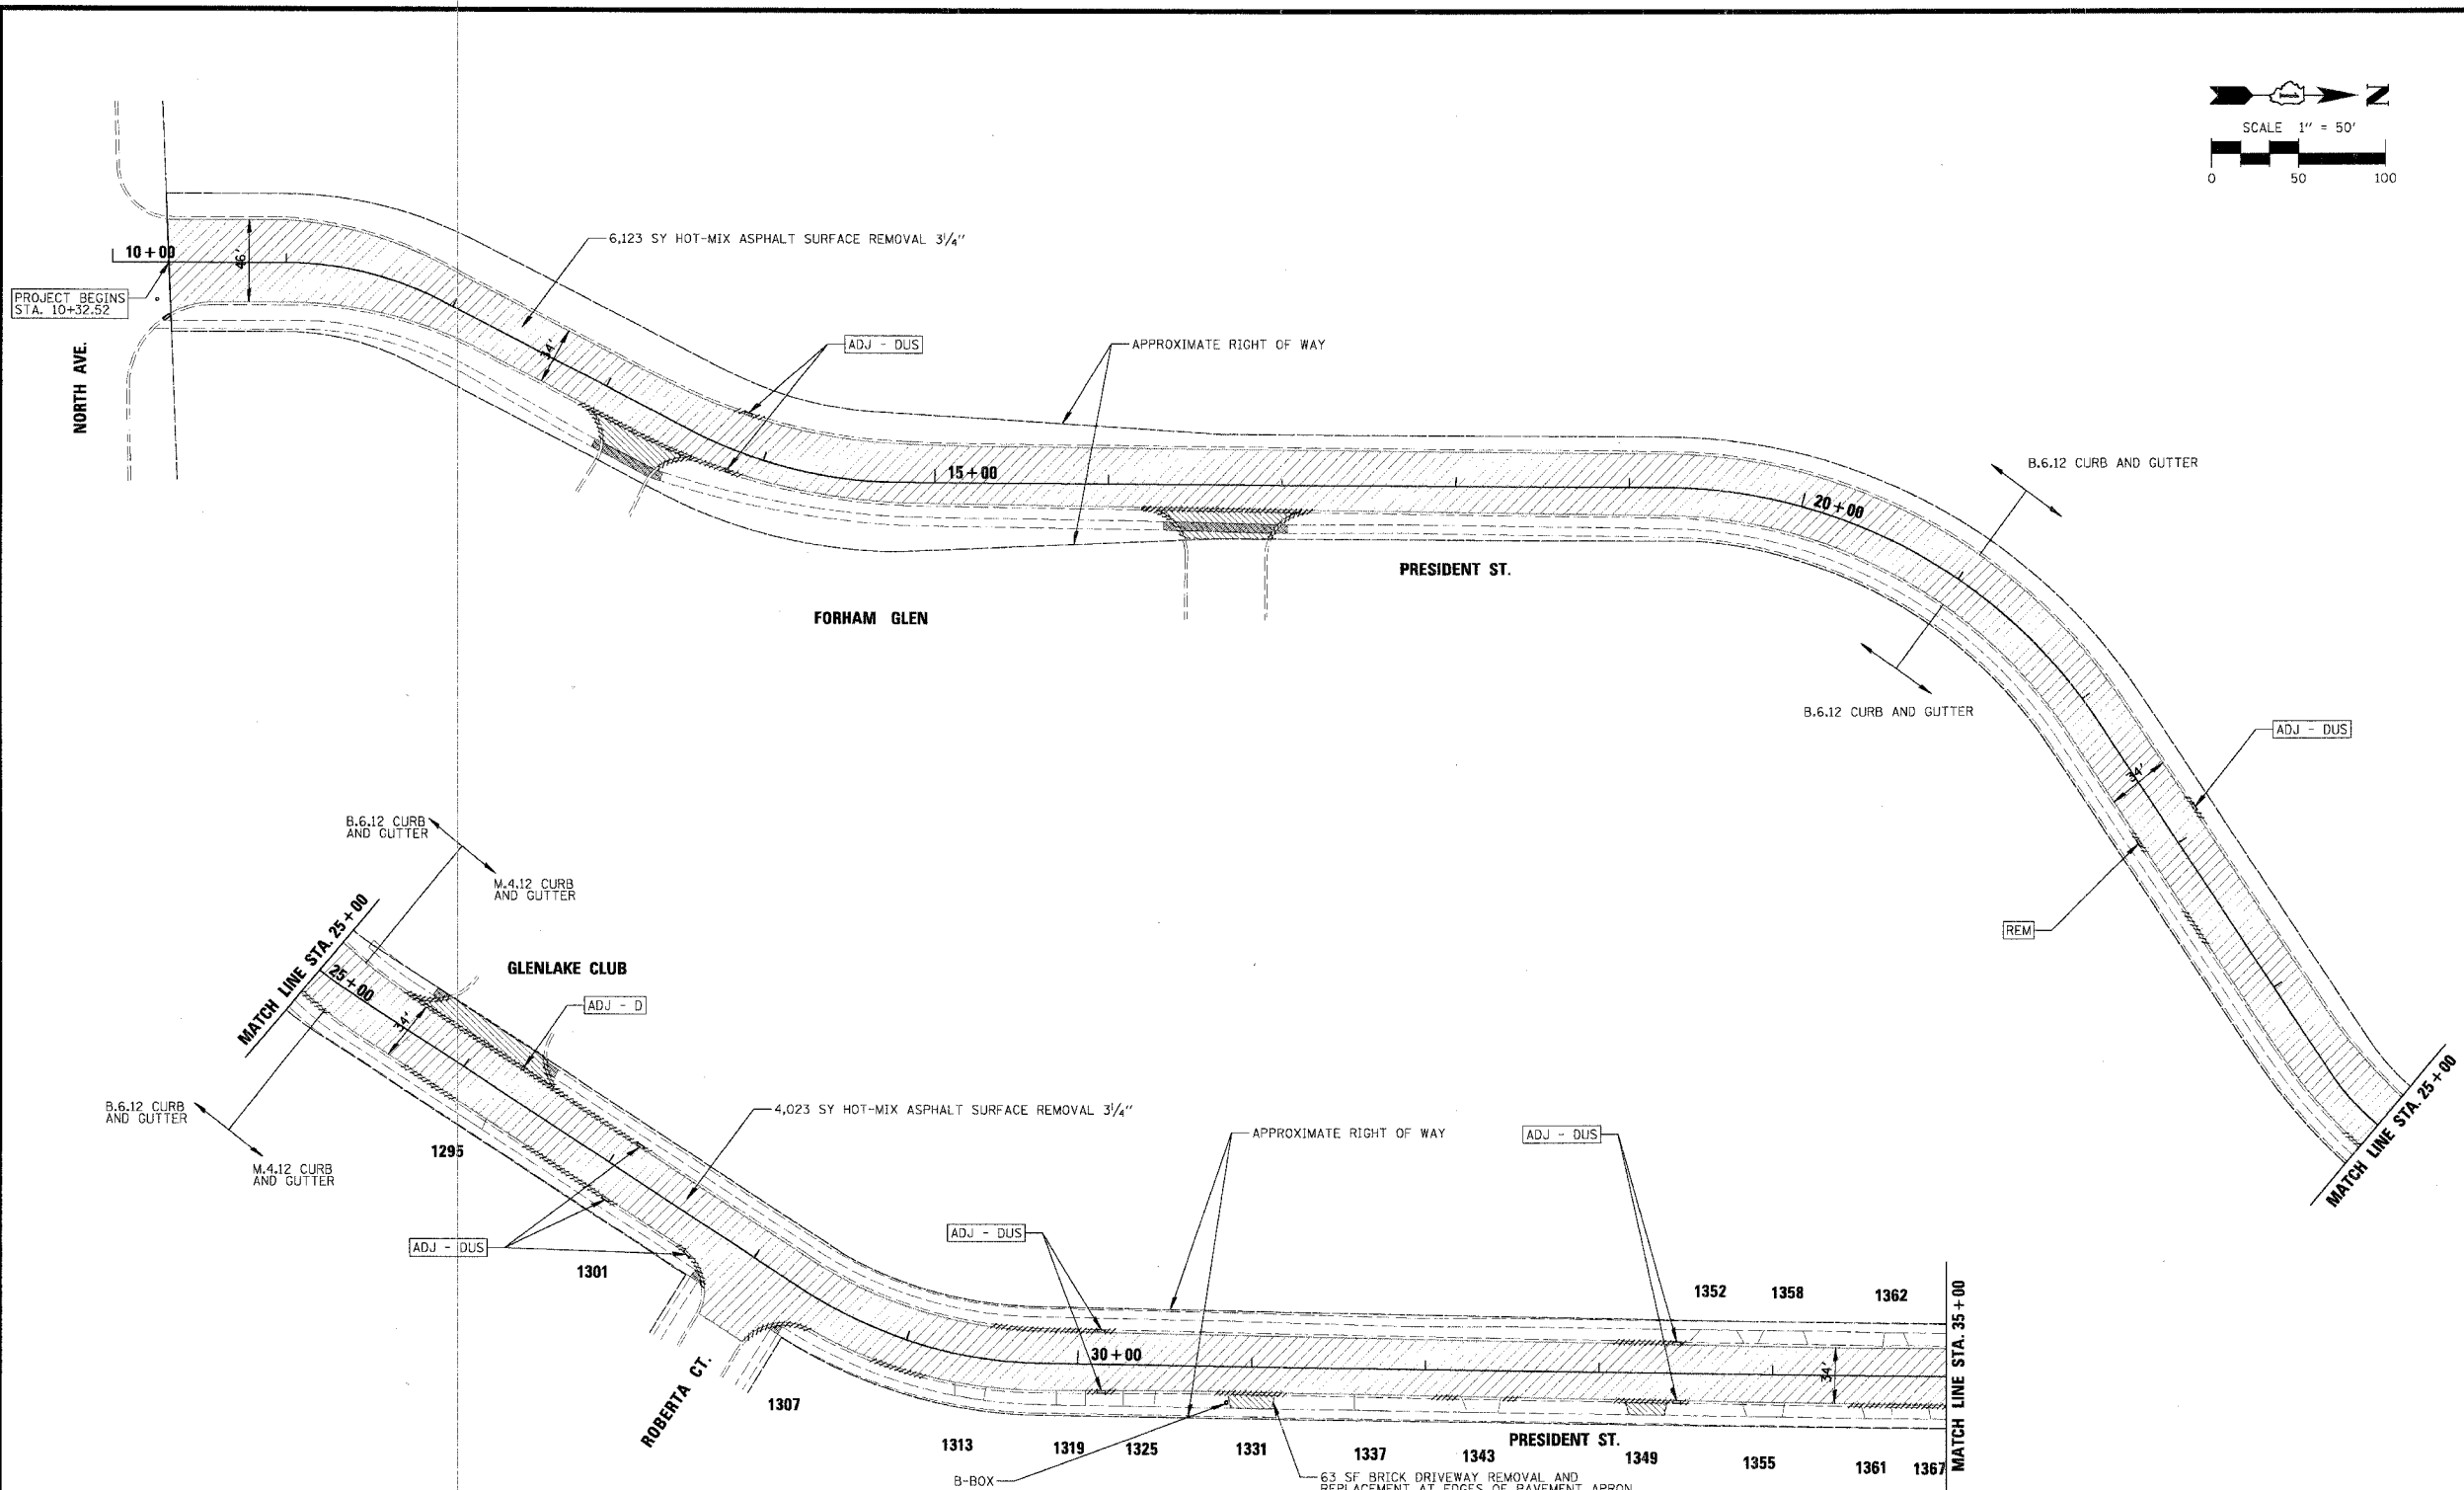

	EXISTING HOT-MIX ASPHALT SURFACE REMOVAL, 3/4"		DRAINAGE AND UTILITY STRUCTURE ADJUSTMENT (SPECIAL)
	CURB AND GUTTER REMOVAL (PAID FOR AS COMBINATION CURB AND GUTTER REMOVAL AND REPLACEMENT)		DRAINAGE STRUCTURE ADJUSTMENT (SPECIAL)
	DRIVEWAY PAVEMENT REMOVAL		DRAINAGE STRUCTURE RECONSTRUCTION (SPECIAL)
	SIDEWALK REMOVAL		DRAINAGE STRUCTURES TO BE ADJUSTED
	STORM SEWER REMOVAL		DRAINAGE STRUCTURES TO BE REMOVED
	B-BOX		DOMESTIC WATER SERVICE BOXES TO BE ADJUSTED

NOTE:  
 1. BUTT JOINTS WILL BE AT SIDE STREETS AND AT LIMITS OF THE PROJECT. ALL BUTT JOINTS ARE INCIDENTAL TO THE SURFACE COURSE.  
 2. ALL EXISTING CURB AND GUTTER IS B-6.12, M-4.12, AND M-4.16.

REVISIONS	
NAME	DATE

ILLINOIS DEPARTMENT OF TRANSPORTATION  
 PRESIDENT STREET  
 EXISTING CONDITIONS  
 AND REMOVAL PLAN

SCALE: 1"=50'  
 DATE: 10/30/2006

DRAWN BY: BEH  
 CHECKED BY: LMF