



PROJECT: PRESIDENT STREET  
 FACILITY: PRESIDENT STREET  
 DATE: 10/30/2006  
 BY: [Signature]  
 CHECKED: [Signature]  
 NOTED: [Signature]  
 NO. 10/30/2006

CHRISTOPHER B. BURKE ENGINEERING LTD. PLAN  
 9575 West Higgins Road, Suite 600  
 Rosemont, Illinois 60018  
 (847) 823-0500



PROFILE: PRESIDENT STREET  
 FACILITY: PRESIDENT STREET  
 DATE: 10/30/2006  
 BY: [Signature]  
 CHECKED: [Signature]  
 NOTED: [Signature]  
 NO. 10/30/2006

F.A. RTE.	SECTION	COUNTY	TOTAL SHEETS	SHEET NO.
	05-00052-00-RS	DUPAGE	18	7
STA. 60+00	TO STA. 68+39.68			
FED. ROAD DIST. NO.	ILLINOIS	FED. AID PROJECT		
CONTRACT NO. 83877				

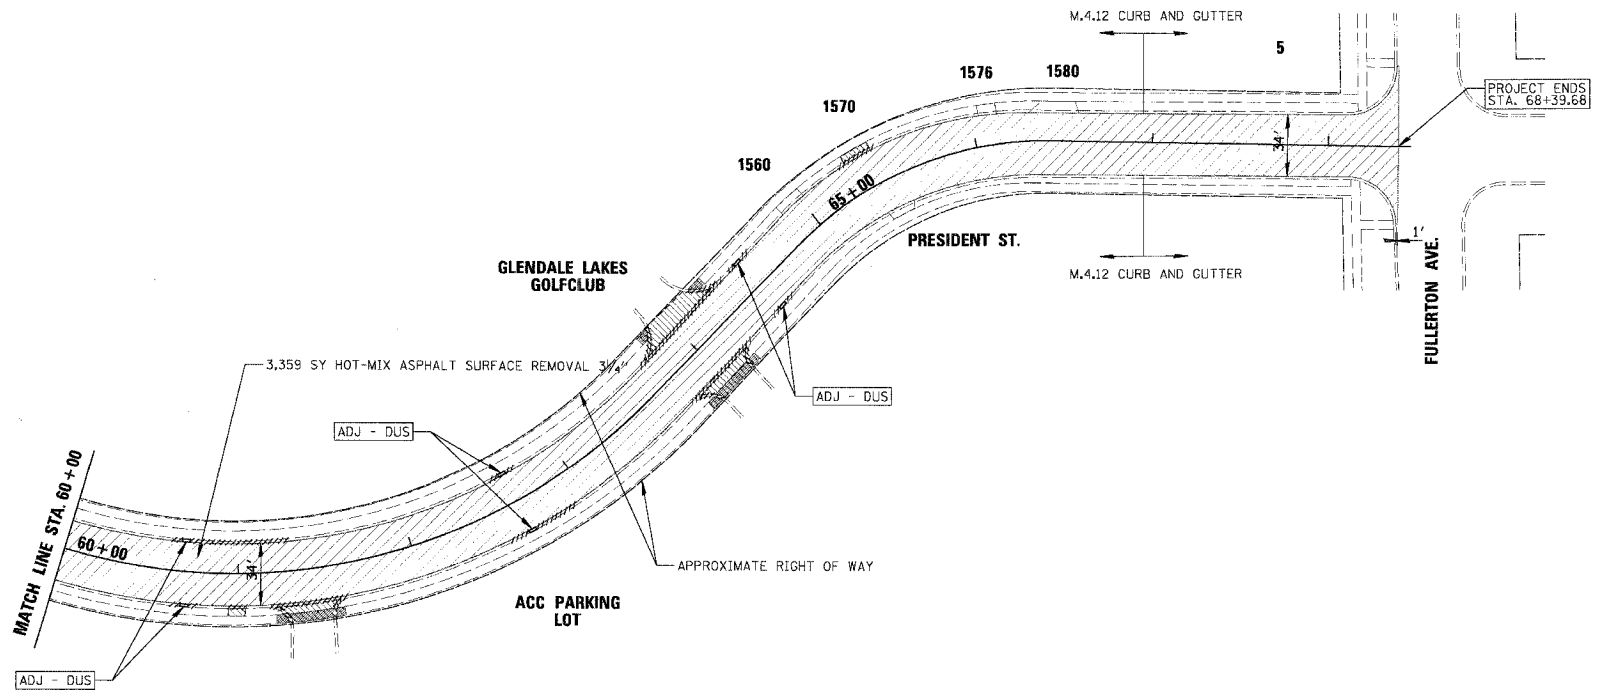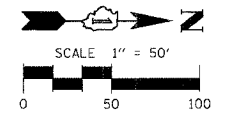

**LEGEND**

- HOT-MIX ASPHALT SURFACE REMOVAL, 3/4"
- CURB AND GUTTER REMOVAL (PAID FOR AS COMBINATION CURB AND GUTTER REMOVAL AND REPLACEMENT)
- DRIVEWAY PAVEMENT REMOVAL
- SIDEWALK REMOVAL
- STORM SEWER REMOVAL
- DRAINAGE AND UTILITY STRUCTURE ADJUSTMENT ( SPECIAL)
- DRAINAGE STRUCTURE ADJUSTMENT (SPECIAL)
- DRAINAGE STRUCTURE RECONSTRUCTION (SPECIAL)
- DRAINAGE STRUCTURES TO BE ADJUSTED
- DRAINAGE STRUCTURES TO BE REMOVED
- DOMESTIC WATER SERVICE BOXES TO BE ADJUSTED

NOTE:  
 1. BUTT JOINTS WILL BE AT SIDE STREETS AND AT LIMITS OF THE PROJECT. ALL BUTT JOINTS ARE INCIDENTAL TO THE SURFACE COURSE.  
 2. ALL EXISTING CURB AND GUTTER IS 8-6.12, M-4.12 AND M-4.16.

REVISIONS		ILLINOIS DEPARTMENT OF TRANSPORTATION PRESIDENT STREET EXISTING CONDITIONS AND REMOVAL PLAN
NAME	DATE	

SCALE: 1"=50'  
 DATE: 10/30/2006  
 DRAWN BY: BEH  
 CHECKED BY: LMF