
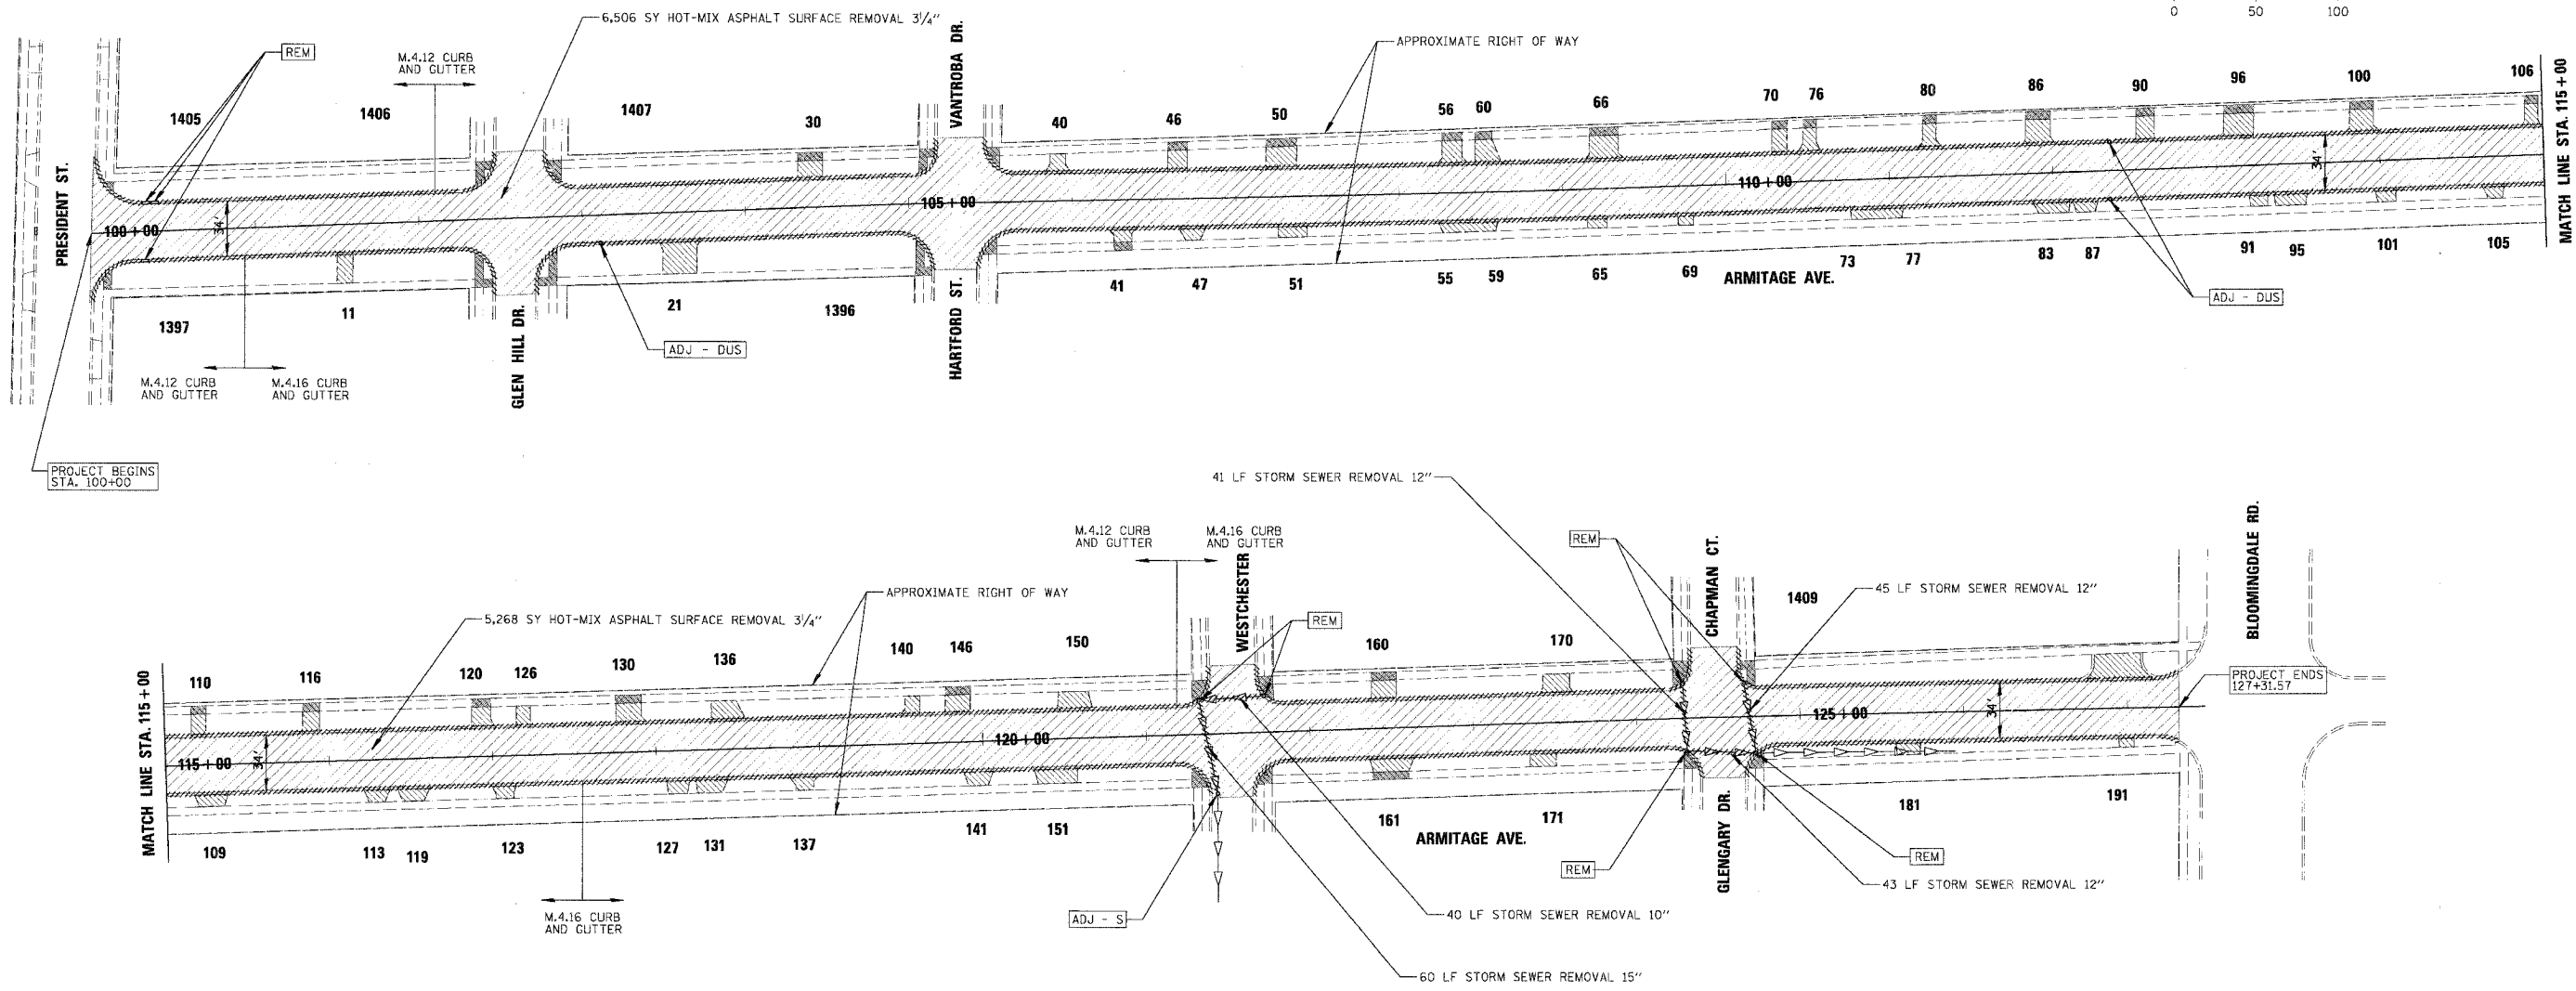


F.A. RTE.	SECTION	COUNTY	TOTAL SHEETS	SHEET NO.
	05-00052-DD-RS	DUPAGE	18	8
STA. 100+00	TO STA. 127+31.57			
FED. ROAD DIST. NO.	ILLINOIS	FED. AID PROJECT		
CONTRACT NO. 83877				

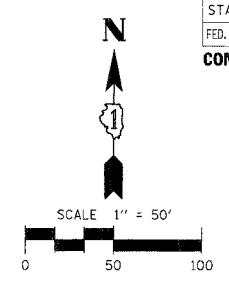

PROJECT: ARMITAGE AVE. EXISTING CONDITIONS AND REMOVAL PLAN
 DATE: 10/30/2006
 DRAWN BY: LMF
 CHECKED BY: LMF
 PROJECT NO.: 05-00052-DD-RS-08
 CONTRACT NO.: 83877
 SHEET NO.: 8 OF 18
 SCALE: 1" = 50'
 PROJECT BEGINS STA. 100+00
 PROJECT ENDS STA. 127+31.57
 MATCH LINE STA. 115+00
 MATCH LINE STA. 115+00

CHRISTOPHER B. BURKE ENGINEERING LTD.
 9575 West Higgins Road, Suite 600
 Rosemont, Illinois 60018
 (847) 823-0500
 CBE

LEGEND

- HOT-MIX ASPHALT SURFACE REMOVAL, 3/4"
- CURB AND GUTTER REMOVAL (PAID FOR AS COMBINATION CURB AND GUTTER REMOVAL AND REPLACEMENT)
- DRIVEWAY PAVEMENT REMOVAL
- SIDEWALK REMOVAL
- STORM SEWER REMOVAL
- ADJ - DUS DRAINAGE AND UTILITY STRUCTURE ADJUSTMENT (SPECIAL)
- ADJ - S DRAINAGE STRUCTURE ADJUSTMENT (SPECIAL)
- RECON DRAINAGE STRUCTURE RECONSTRUCTION (SPECIAL)
- ADJ - D DRAINAGE STRUCTURES TO BE ADJUSTED
- REM DRAINAGE STRUCTURES TO BE REMOVED
- DOM DOMESTIC WATER SERVICE BOXES TO BE ADJUSTED

NOTE:
 1. BUTT JOINTS WILL BE AT SIDE STREETS AND AT LIMITS OF THE PROJECT. ALL BUTT JOINTS ARE INCIDENTAL TO THE SURFACE COURSE.
 2. ALL EXISTING CURB AND GUTTER IS B-6.12, M-4.12, AND M-4.16.

REVISIONS	
NAME	DATE

ILLINOIS DEPARTMENT OF TRANSPORTATION
 ARMITAGE AVE
 EXISTING CONDITIONS
 AND REMOVAL PLAN

SCALE: 1"=50'
 DATE 10/30/2006
 DRAWN BY BEH
 CHECKED BY LMF