



F.A. RTE.	SECTION	COUNTY	TOTAL SHEET NO.
05-00052-00-RS	DUPAGE	ILLINOIS	18
STA. 100+00	TO STA. 127+31.57		12
FED. ROAD DIST. NO.		FED. AID PROJECT	
CONTRACT NO. 83877			

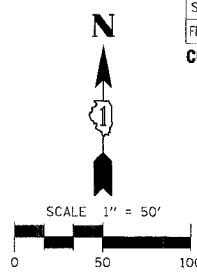

CHRISTOPHER B. BURKE ENGINEERING LTD.  
 9575 West Higgins Road, Suite 600  
 Rosemont, Illinois 60018  
 (847) 823-0500  
 PROJECT NO. 05-00052-00-RS-18  
 DATE 10/27/2006  
 DRAWN BY LMF  
 CHECKED BY LMF

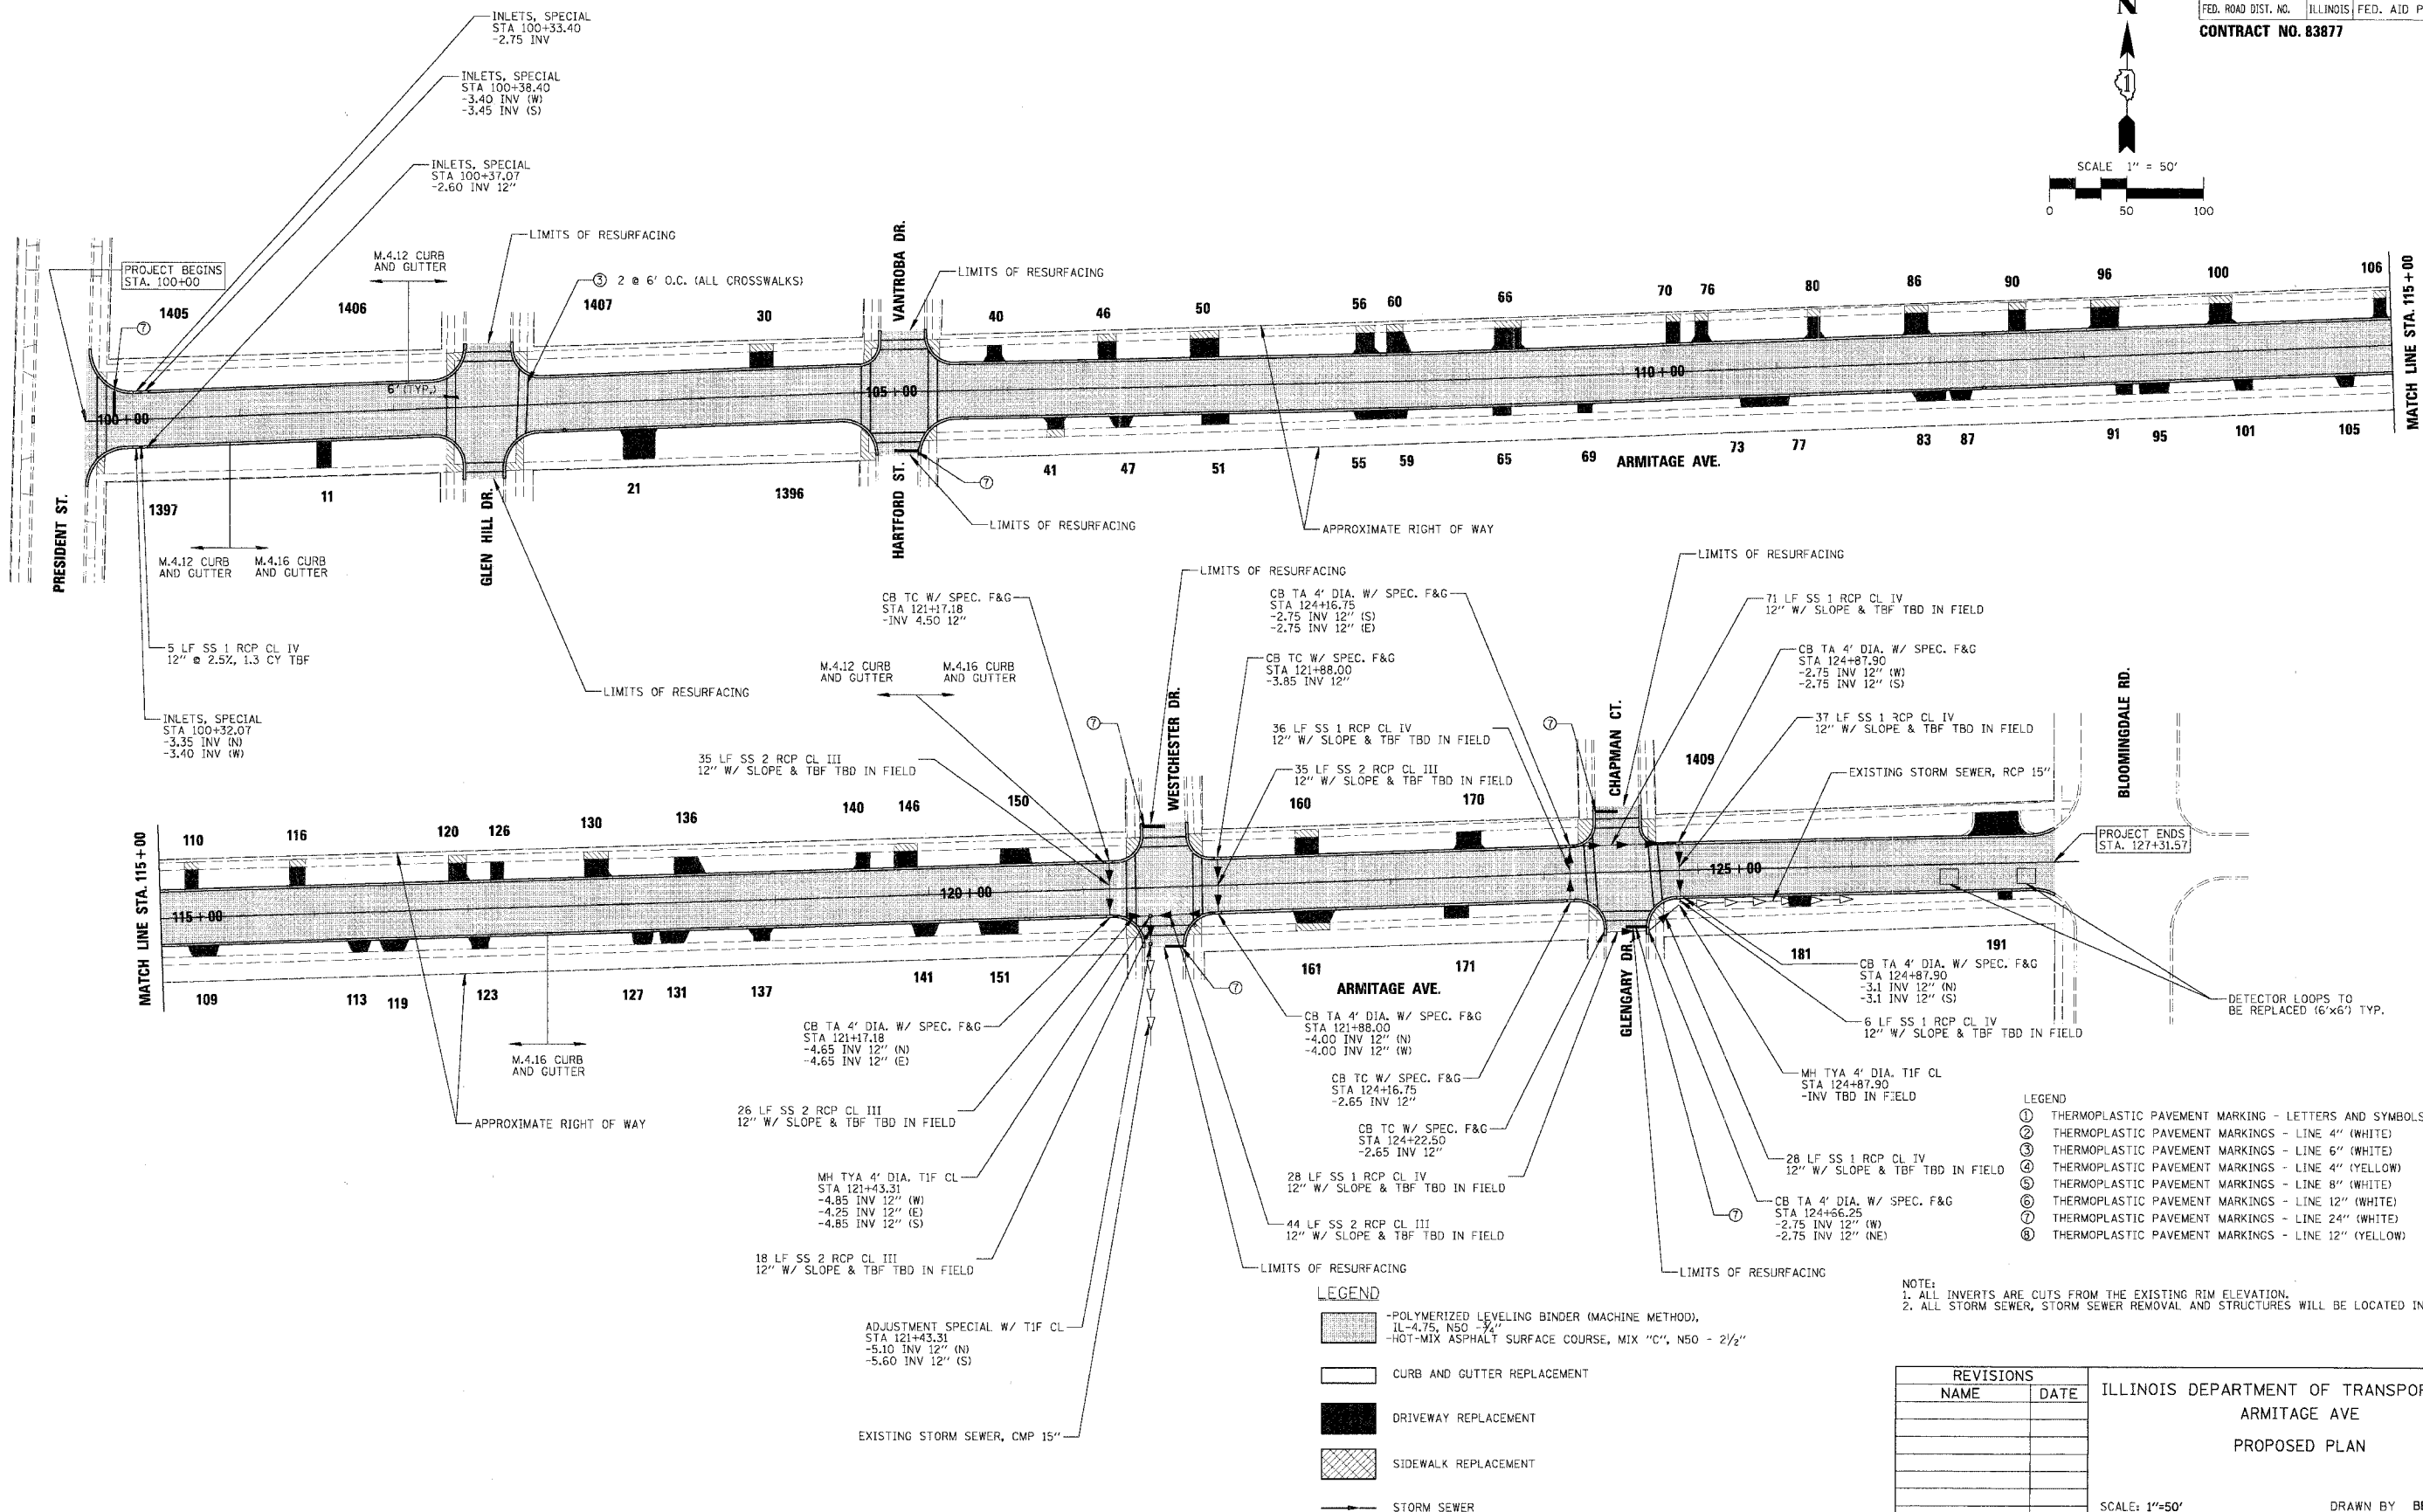

- LEGEND**
- ① THERMOPLASTIC PAVEMENT MARKINGS - LETTERS AND SYMBOLS
  - ② THERMOPLASTIC PAVEMENT MARKINGS - LINE 4" (WHITE)
  - ③ THERMOPLASTIC PAVEMENT MARKINGS - LINE 6" (WHITE)
  - ④ THERMOPLASTIC PAVEMENT MARKINGS - LINE 4" (YELLOW)
  - ⑤ THERMOPLASTIC PAVEMENT MARKINGS - LINE 8" (WHITE)
  - ⑥ THERMOPLASTIC PAVEMENT MARKINGS - LINE 12" (WHITE)
  - ⑦ THERMOPLASTIC PAVEMENT MARKINGS - LINE 24" (WHITE)
  - ⑧ THERMOPLASTIC PAVEMENT MARKINGS - LINE 12" (YELLOW)

**NOTE:**  
 1. ALL INVERTS ARE CUTS FROM THE EXISTING RIM ELEVATION.  
 2. ALL STORM SEWER, STORM SEWER REMOVAL AND STRUCTURES WILL BE LOCATED IN THE FIELD.

- LEGEND**
- POLYMERIZED LEVELING BINDER (MACHINE METHOD), IL-4.75, N50 - 3/4"
  - HOT-MIX ASPHALT SURFACE COURSE, MIX "C", N50 - 2 1/2"
  - CURB AND GUTTER REPLACEMENT
  - DRIVEWAY REPLACEMENT
  - SIDEWALK REPLACEMENT
  - STORM SEWER

REVISIONS	
NAME	DATE

ILLINOIS DEPARTMENT OF TRANSPORTATION  
 ARMITAGE AVE  
 PROPOSED PLAN

SCALE: 1"=50'  
 DATE 10/27/2006  
 DRAWN BY BEH  
 CHECKED BY LMF