



F.A.U. RTE.	SECTION	COUNTY	TOTAL SHEETS	SHEET NO.
2990	06-00078-00-RS	DUPAGE	4	5
FED. ROAD DIST. NO.	ILLINOIS		FED. AID PROJECT	

CONTRACT NO: 83879

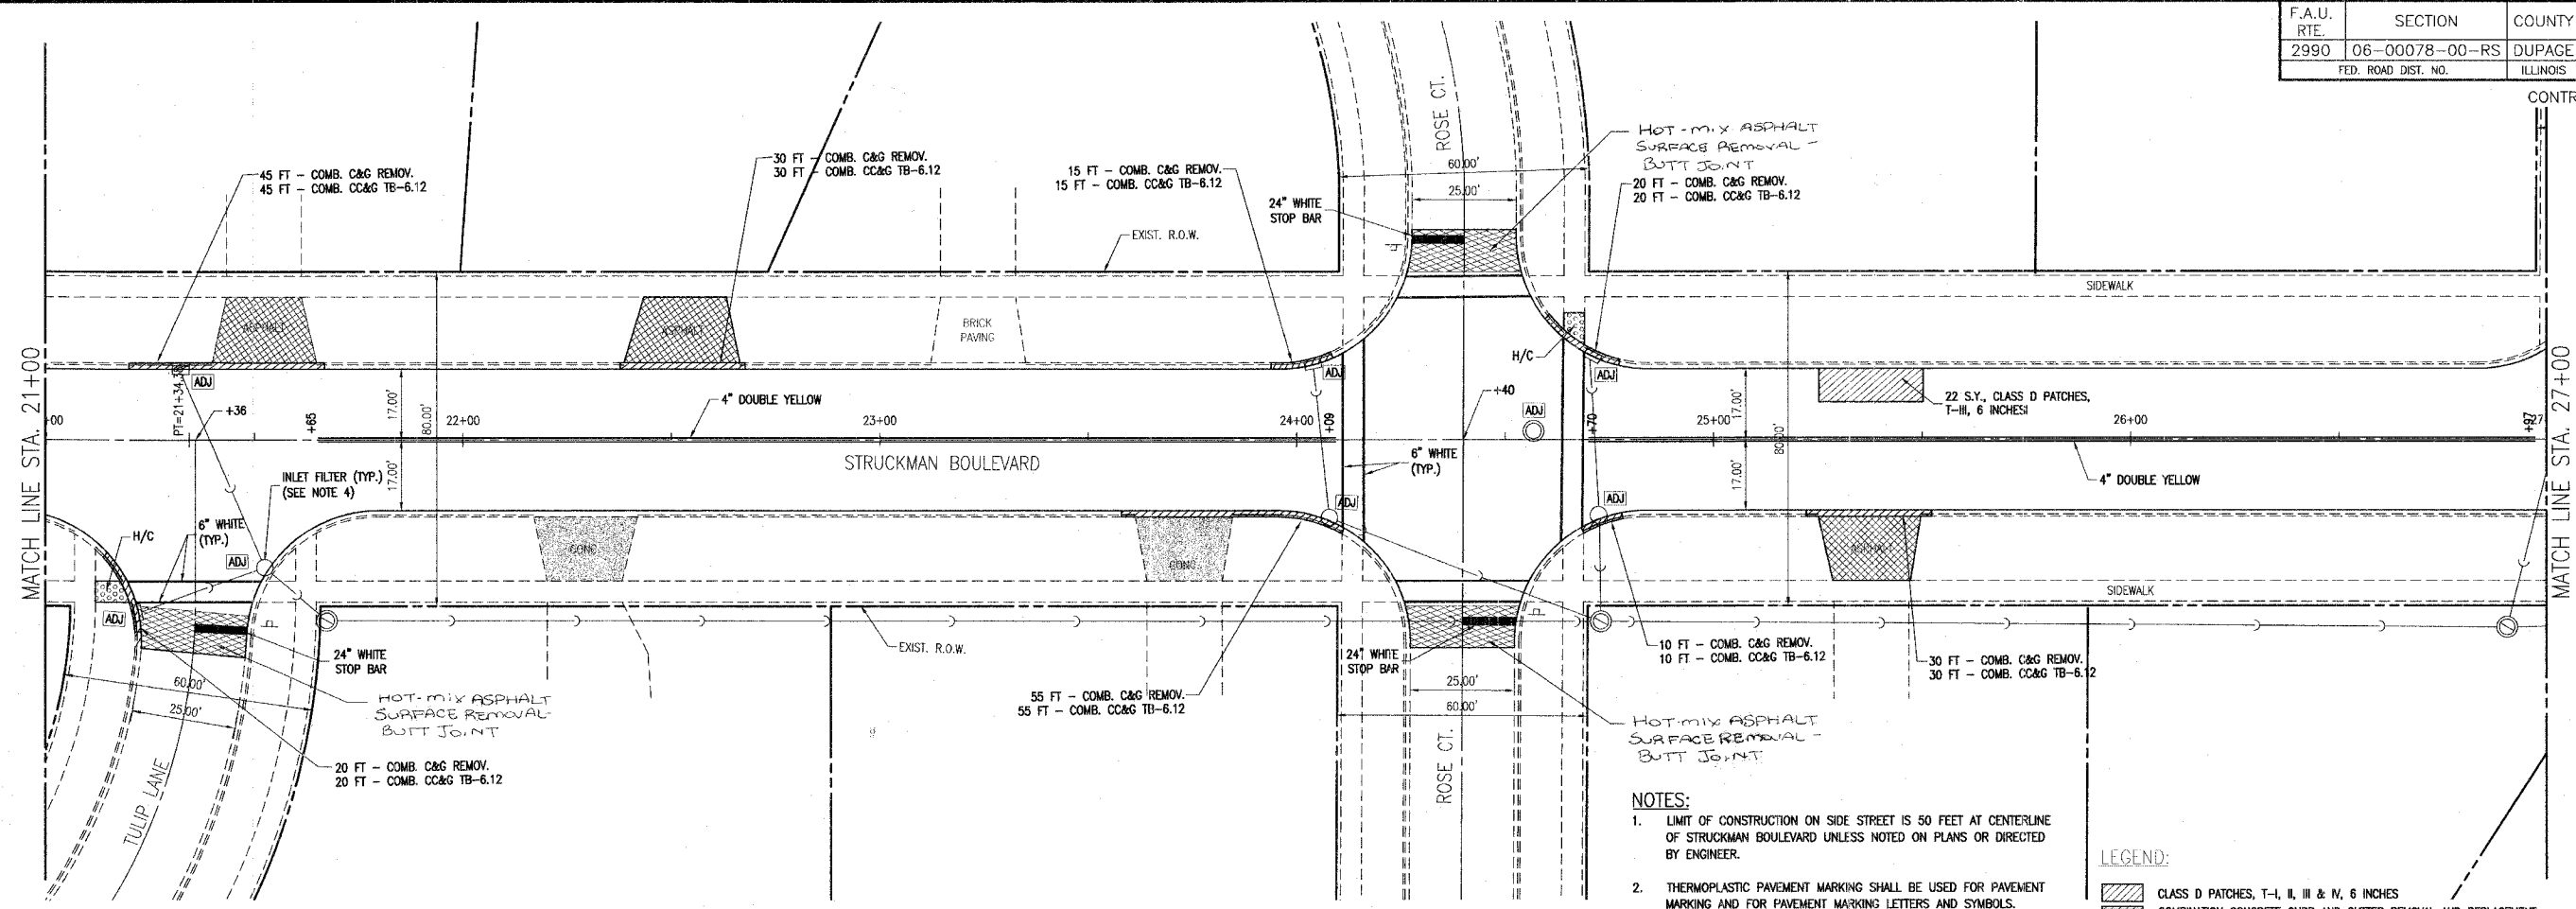

- NOTES:**
- LIMIT OF CONSTRUCTION ON SIDE STREET IS 50 FEET AT CENTERLINE OF STRUCKMAN BOULEVARD UNLESS NOTED ON PLANS OR DIRECTED BY ENGINEER.
 - THERMOPLASTIC PAVEMENT MARKING SHALL BE USED FOR PAVEMENT MARKING AND FOR PAVEMENT MARKING LETTERS AND SYMBOLS.
 - SHORT TERM PAVEMENT MARKING SHALL BE INSTALLED AFTER SURFACE COURSE IS IN PLACE UNTIL FINAL PAVEMENT MARKING IS INSTALLED.
 - "INLET FILTER" SHALL BE INSTALLED AT LOCATION INLET TO BE ADJUSTED WITH NEW FRAME & GRATE (SPECIAL) IN THE CURB AND GUTTER LINE.

- LEGEND:**
- CLASS D PATCHES, T-I, II, III & IV, 6 INCHES
 - COMBINATION CONCRETE CURB AND GUTTER REMOVAL AND REPLACEMENT
 - DETECTABLE WARNING (H/C)
 - P.C.C. DRIVEWAY PAVEMENT REMOVAL AND REPLACEMENT
 - BIT. DRIVEWAY REMOVAL AND REPLACEMENT
 - HOT-MIX ASPHALT SURFACE, Removal - BUTT JOINT

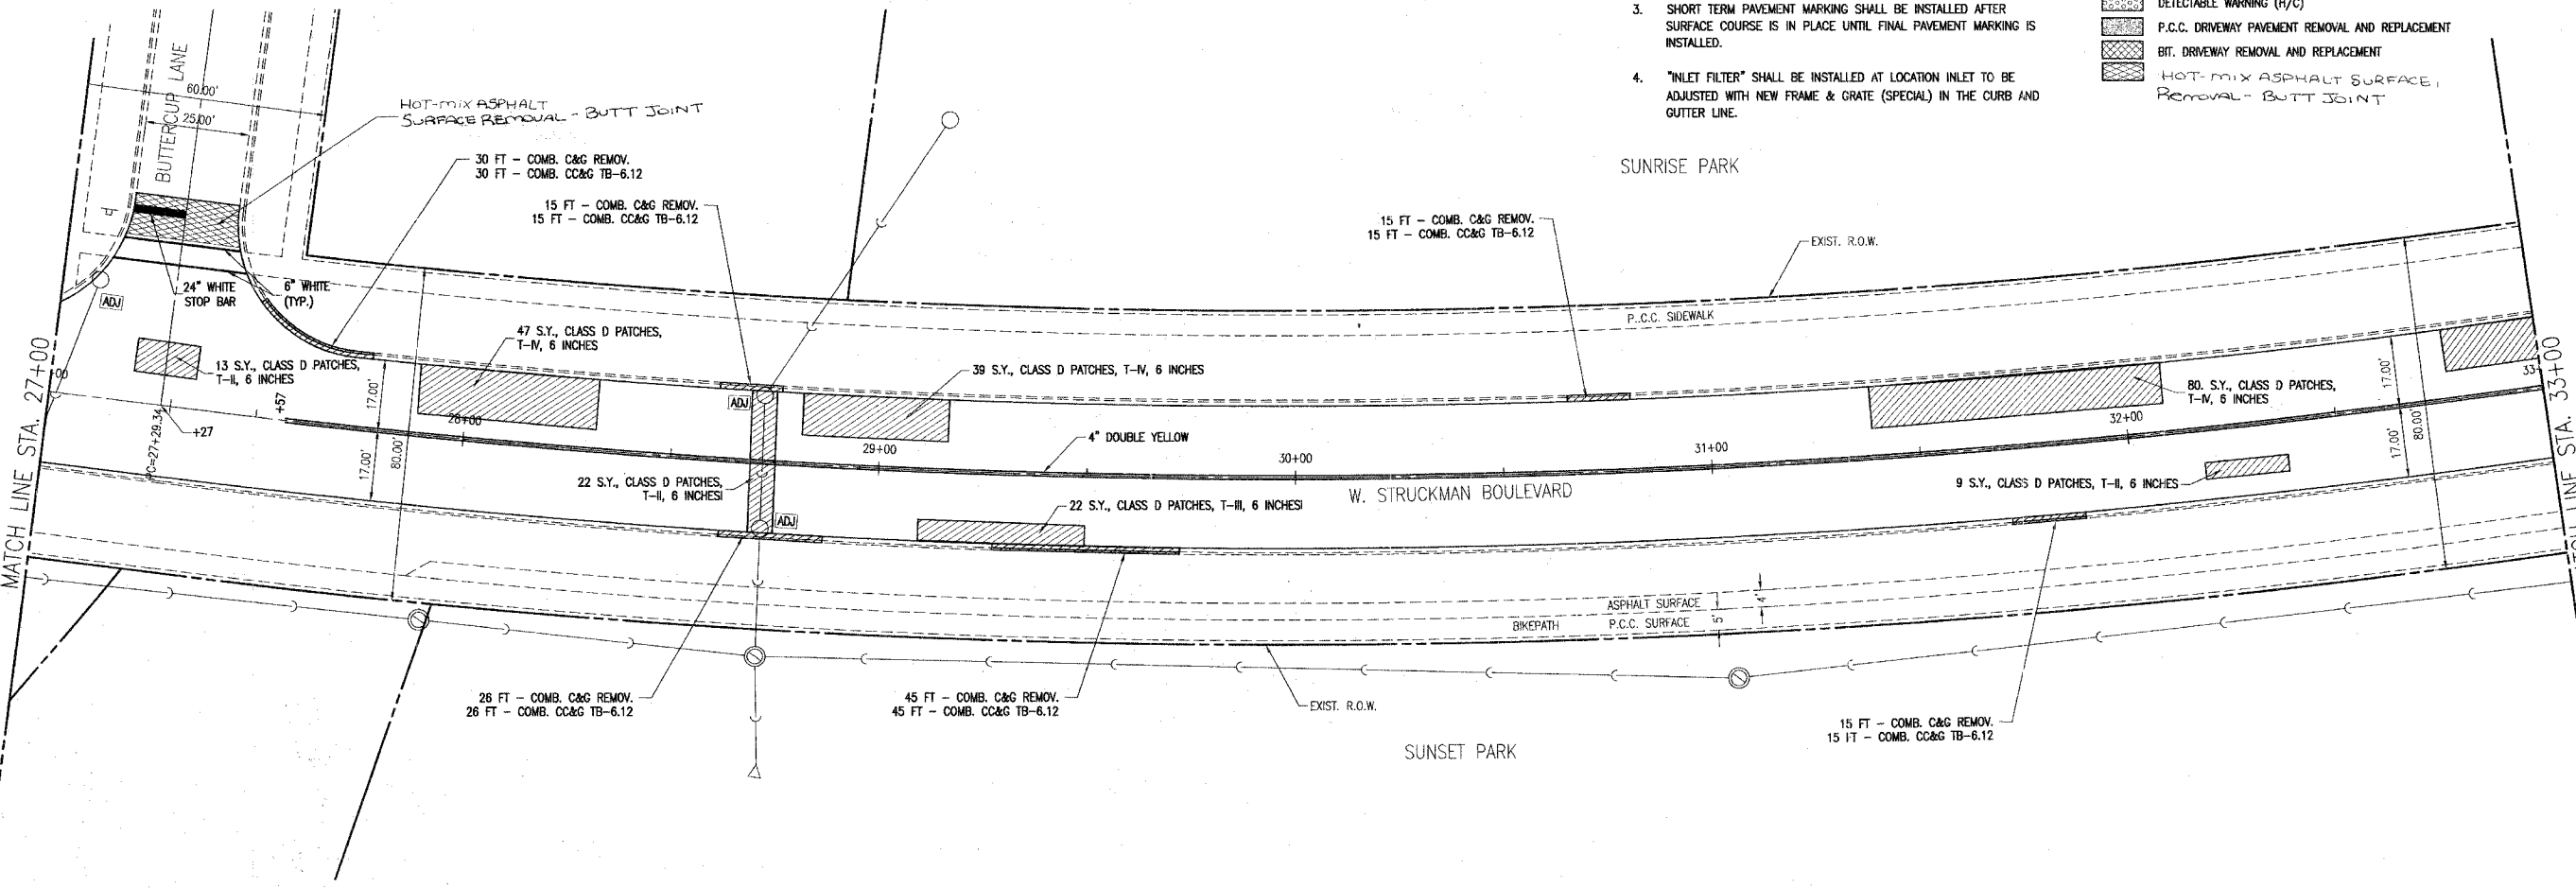

REVISIONS:	DATE	BY	DESCRIPTION	DATE	BY	DESCRIPTION
	9-27-2006	SMM	REVISED PER IDOT COMMENTS			
	10-06-2006	SMM	REVISED PER IDOT COMMENTS			

PLOTTED BY:	SMM
CHECKED BY:	VP
DRAWN BY:	SMM
CHECKED BY:	VP
APPROVED BY:	DVM

PAVIA-MARTING & Co.
 910 WEST LAKE STREET
 ROSELLE, IL 60172-3352
 (630) 529-8600 FAX (630) 894-4910
 Design Firm Professional Registration #184092376

TITLE: STRUCKMAN BLVD. RESURFACING IMPROVEMENTS
 PLAN STA. 21+00 TO STA. 33+00
 SECTION NO: 06-00078-00-RS

SCALE: 1"=20'
 DATE: 7/28/06
 JOB NO: 2812
 SHEET 5 OF

F:\2812\Gard\2812 - PLANS.DWG October 9, 2006