



F.A.U. RT#	SECTION	COUNTY	TOTAL SHEETS	SHEET NO.
0177	01-00168-06-BT	LAKE	38	9
STAGE 3 CONSTRUCTION (TEMP. BIKE PATH REM.)				
FED. ROAD DIST. NO. 7 ILLINOIS FED. AID PROJECT HD-8003695				

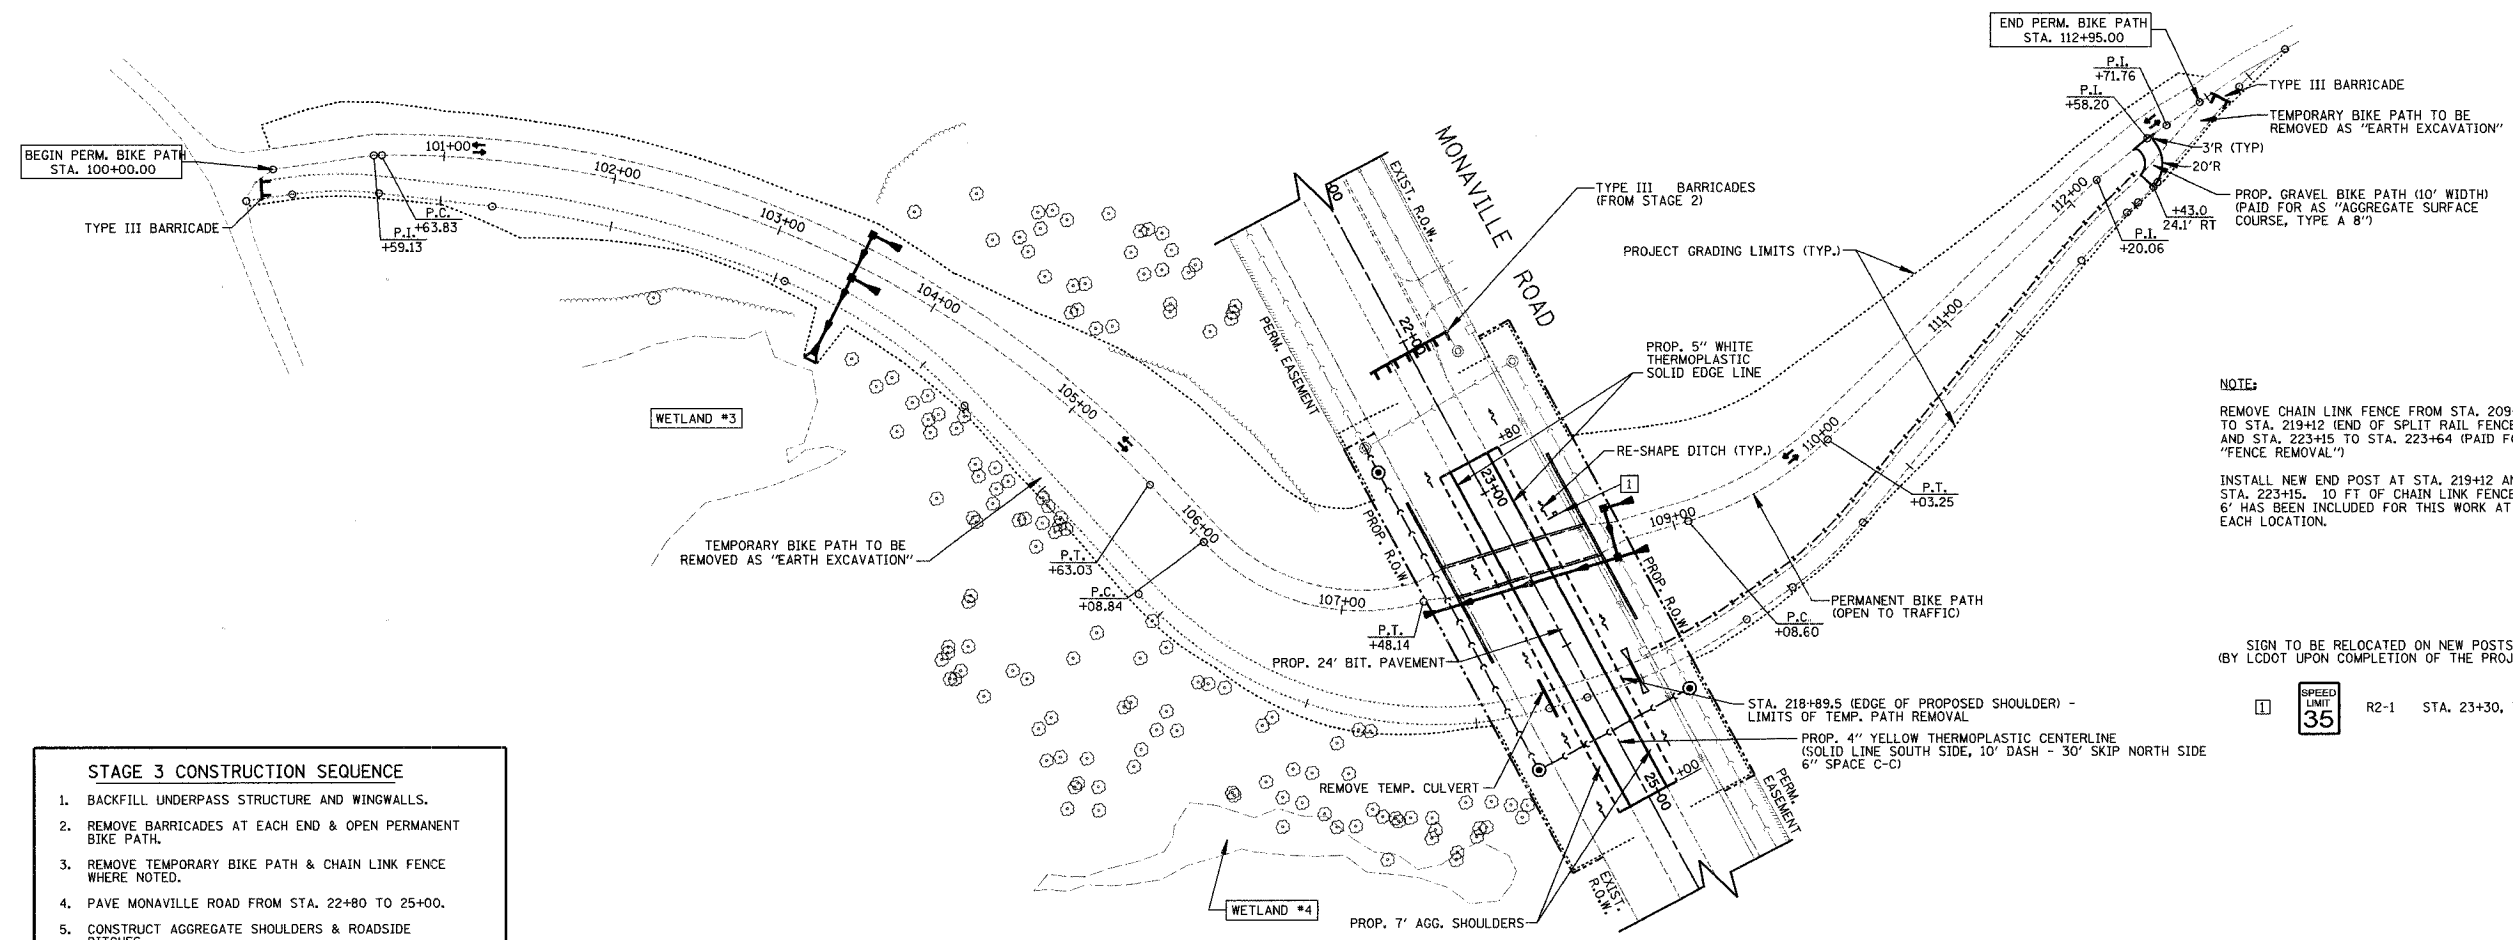

NOTE:
 REMOVE CHAIN LINK FENCE FROM STA. 209+99 TO STA. 219+12 (END OF SPLIT RAIL FENCE) AND STA. 223+15 TO STA. 223+64 (PAID FOR AS "FENCE REMOVAL")
 INSTALL NEW END POST AT STA. 219+12 AND STA. 223+15. 10 FT OF CHAIN LINK FENCE, 6' HAS BEEN INCLUDED FOR THIS WORK AT EACH LOCATION.

SIGN TO BE RELOCATED ON NEW POSTS (BY LCDOT UPON COMPLETION OF THE PROJECT)

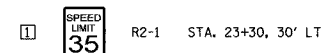

- STAGE 3 CONSTRUCTION SEQUENCE**
1. BACKFILL UNDERPASS STRUCTURE AND WINGWALLS.
 2. REMOVE BARRICADES AT EACH END & OPEN PERMANENT BIKE PATH.
 3. REMOVE TEMPORARY BIKE PATH & CHAIN LINK FENCE WHERE NOTED.
 4. PAVE MONVILLE ROAD FROM STA. 22+80 TO 25+00.
 5. CONSTRUCT AGGREGATE SHOULDERS & ROADSIDE DITCHES.
 6. PLACE PAVEMENT MARKINGS, REMOVE BARRICADES & DETOUR SIGNING & RE-OPEN MONVILLE ROAD TO TRAFFIC.
 7. COMPLETE TOPSOIL PLACEMENT, SEEDING, LANDSCAPING & CLEAN-UP.

REVISIONS	
NAME	DATE

ILLINOIS DEPARTMENT OF TRANSPORTATION
MONVILLE ROAD BIKE PATH UNDERPASS
STAGE 3 CONSTRUCTION
(TEMPORARY BIKE PATH REMOVAL)

DESIGNED BY: D.J.K.
 CHECKED BY: J.R.V.
 DATE: 10/18/06

50 0 50
 SCALE IN FEET